

## PLANNING

**Project:**  
Refurbishment of existing rear  
and side dormer windows, new  
conservation rooflight and  
enlarged existing rooflight, new  
oculus in front façade  
pediment, internal renovation.

**Premises:**  
11 Greenaway Gardens  
London NW3 7DH

**Applicant:**  
Bahman & Roya Irvani

**Architect:**  
Boito Sarno Architects  
[www.boitosarno.com](http://www.boitosarno.com)


Drawing Title:  
**Loft Plan - Proposed**

Scale:  
1:100@A3

Date:  
April 2023

Drawing Number :  
**GREE-03P-203**

REV:  
-

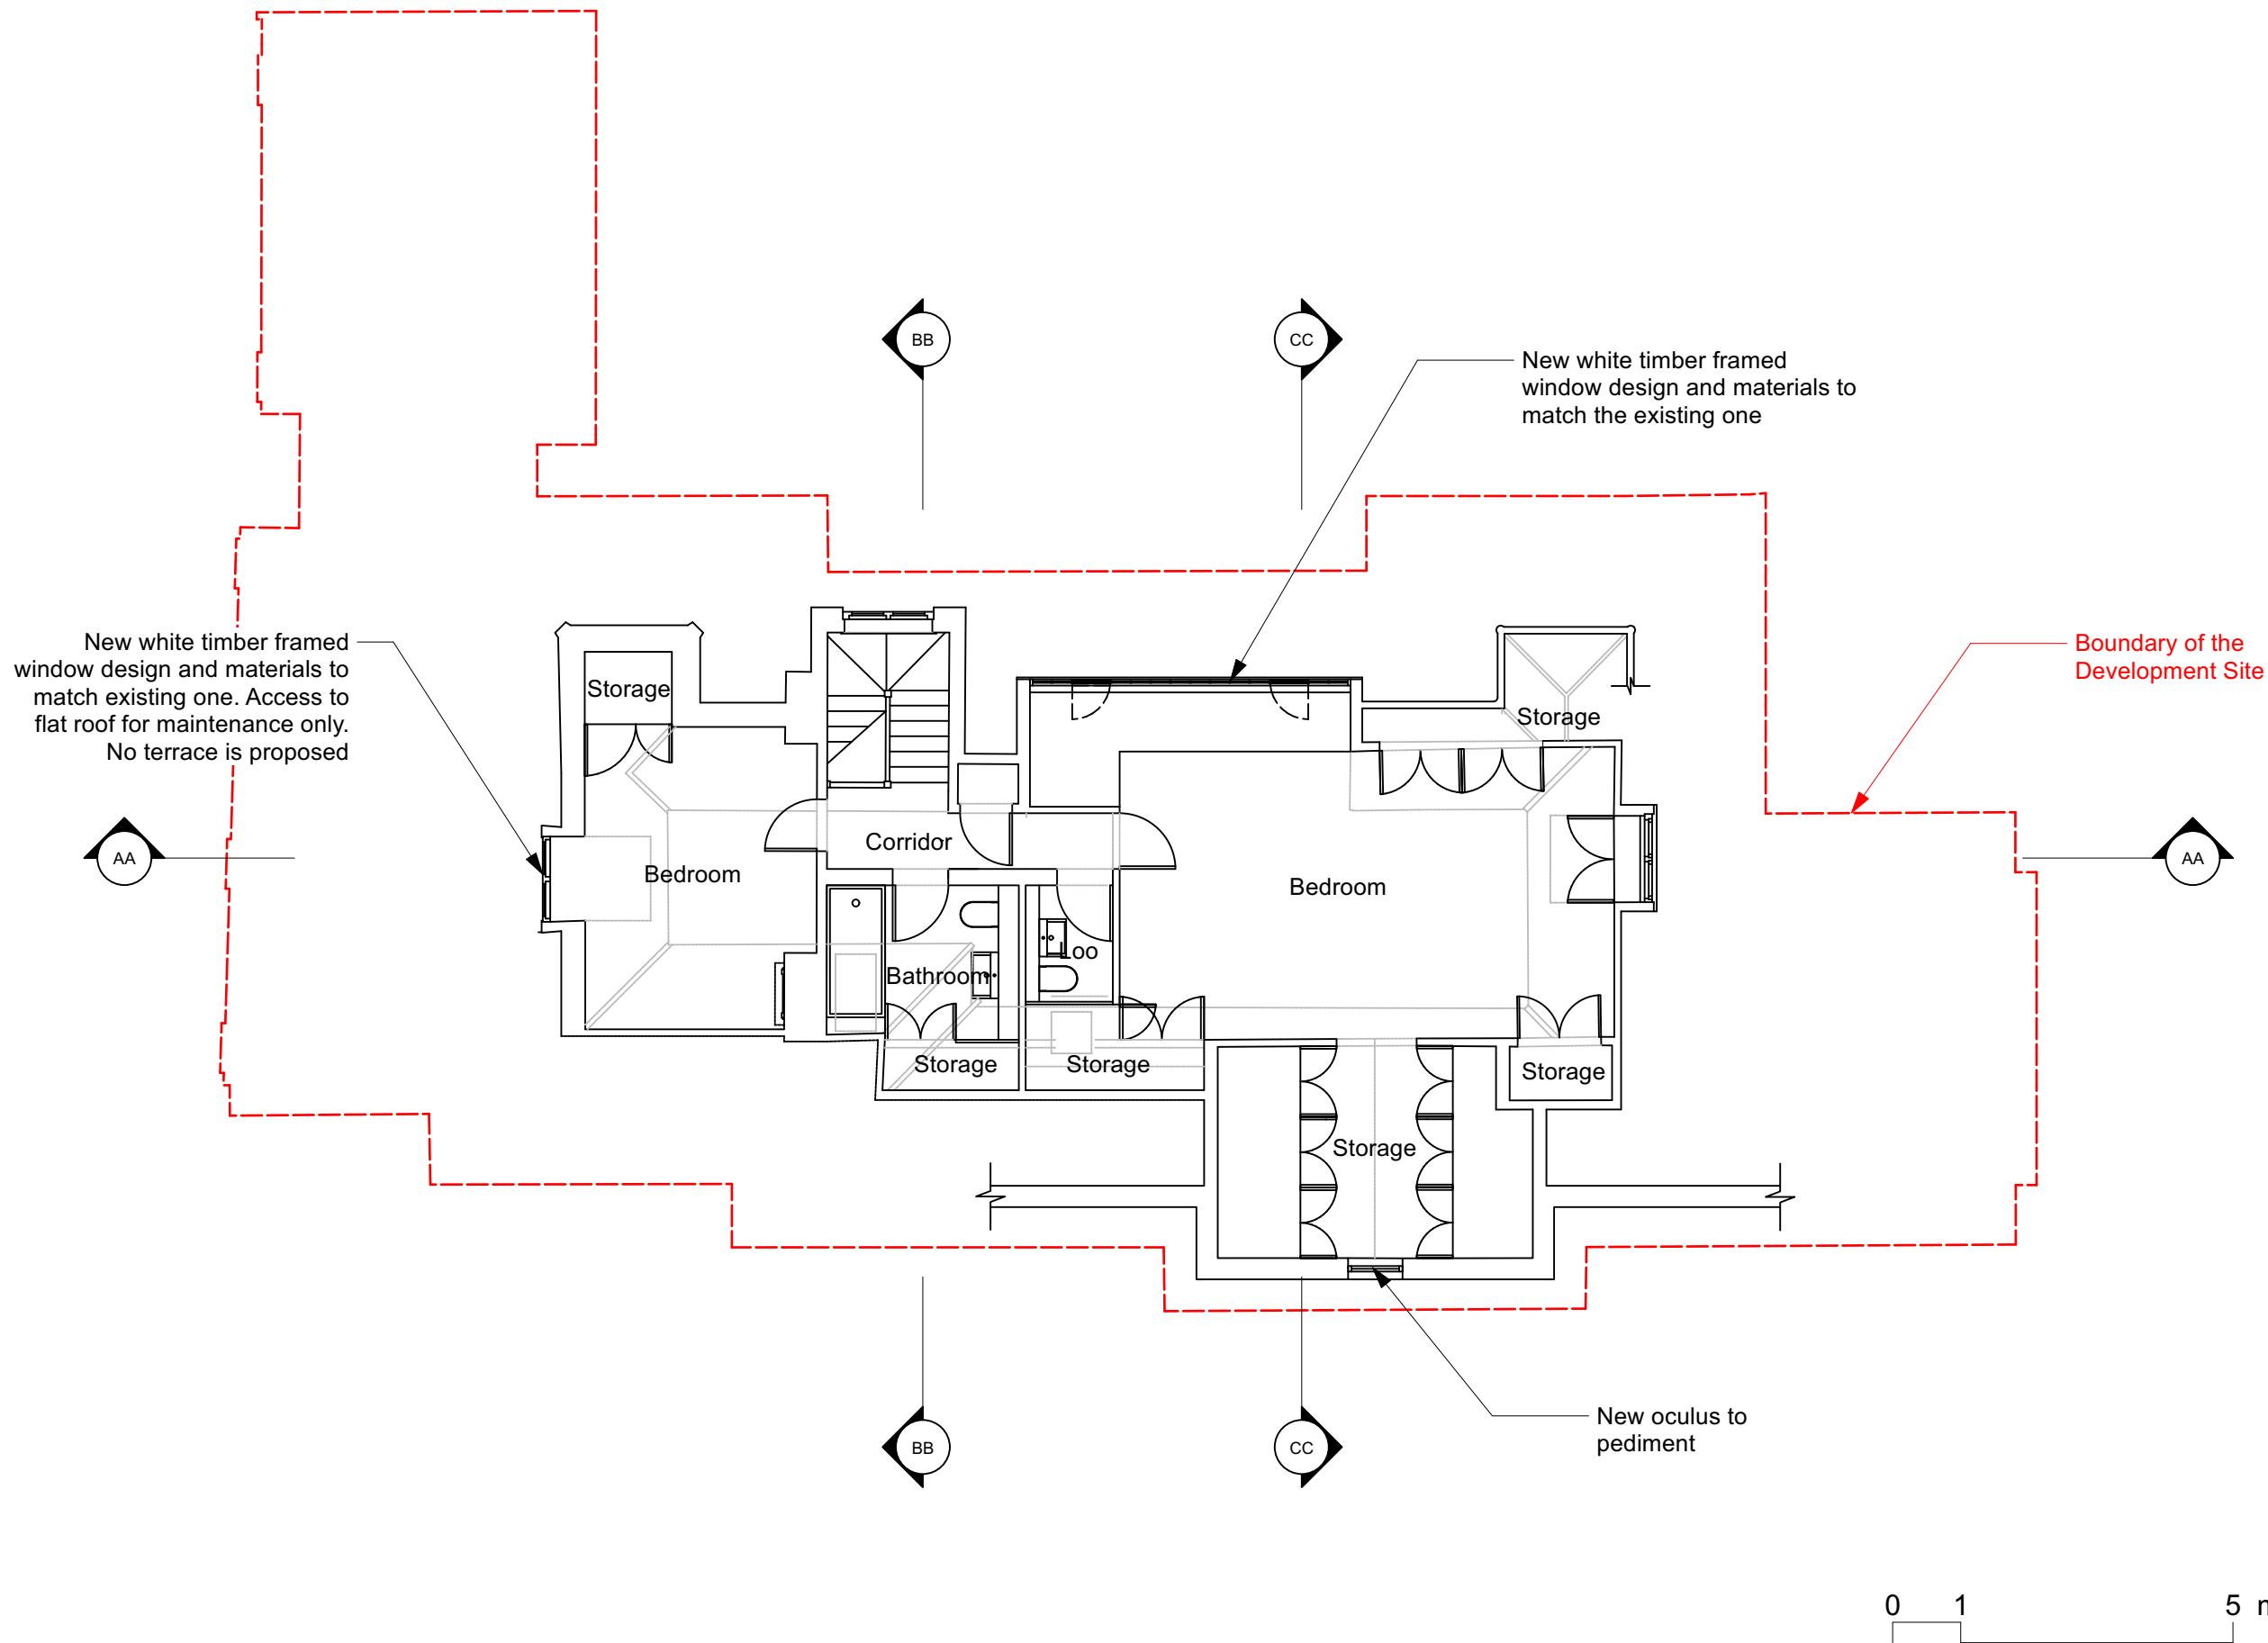

0 1 5 m