


1 Section AA

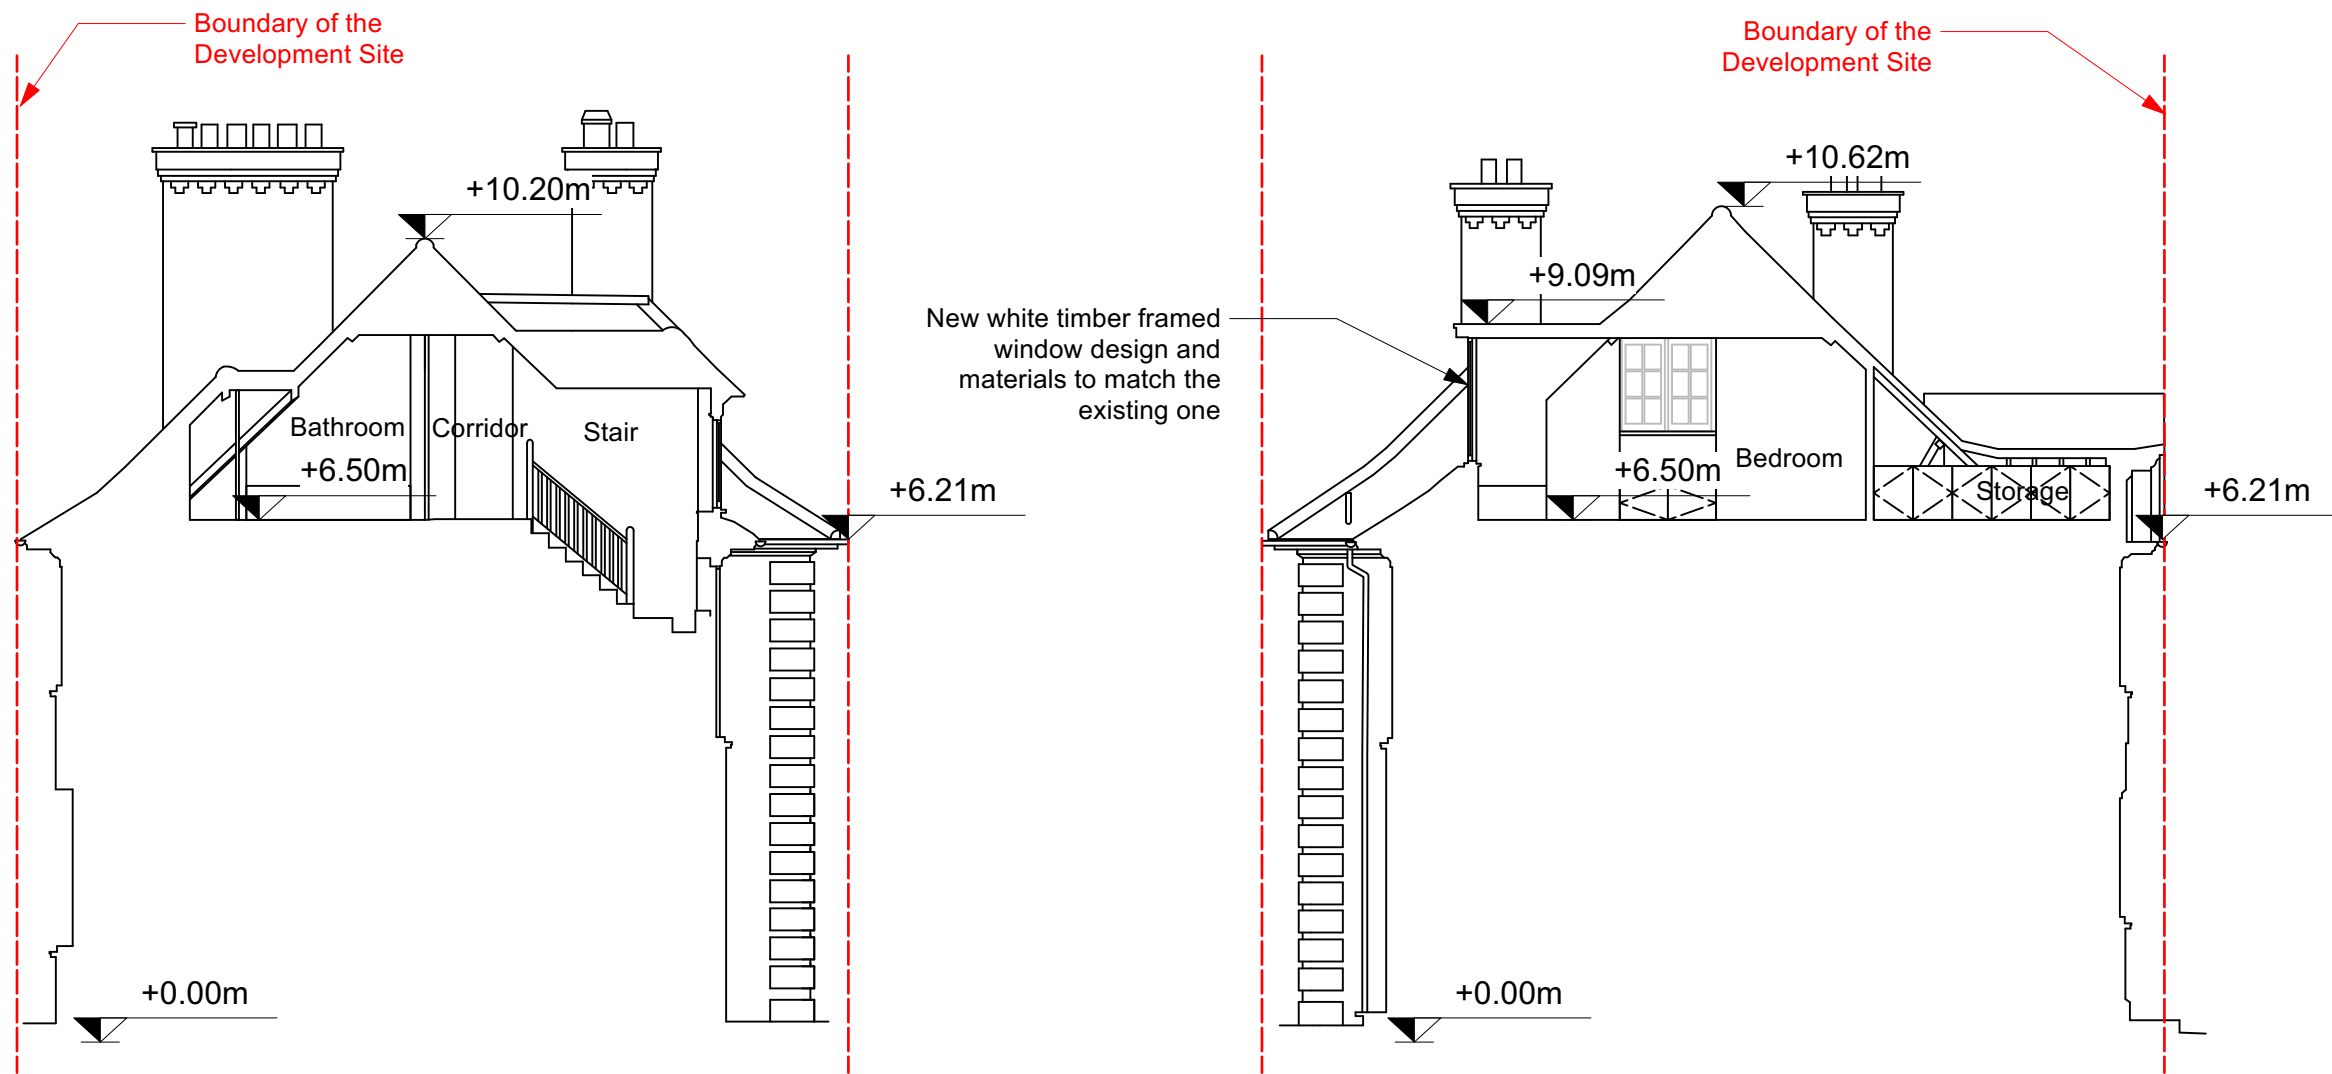

2 Section BB

3 Section CC

0 1 5 m

PLANNING

Project:
Refurbishment of existing rear and side dormer windows, new conservation rooflight and enlarged existing rooflight, new oculus in front façade pediment, internal renovation.

Premises:
11 Greenaway Gardens
London NW3 7DH

Applicant:
Bahman & Roya Irvani

Architect:
Boito Sarno Architects
www.boitosarno.com

Drawing Title:
Sections AA, BB & CC - Proposed

Scale:
1:100@A3

Date:
April 2023

Drawing Number :
GREE-03P-401

REV:
-