


KINGSWOOD, ANTRIM ROAD  
LONDON NW3 4XN  
PROPOSED SECTION A-A

SCALE 1:50@A3		DATE	APR. 2023
JOB No. 313	DRAWING No. 118		REV.
<b>BARROLL WEBBER ARCHITECTS</b>			
GRAND UNION STUDIOS, 332 LADBROKE GROVE, W10 5AD			
T: 020 7731 3094 mail@barrollwebber.co.uk			

GENERAL NOTE

ALL EXISTING WINDOW  
CASEMENTS TO BE REPLACED  
WITH DOUBLE GLAZED TIMBER  
CASEMENTS WITH GLAZING BARS  
TO MATCH EXISTING

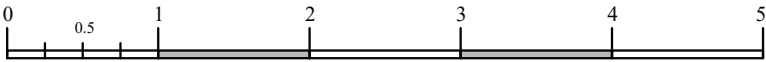

- EXISTING WALLS
- NEW WALLS
- NEW TIMBER STUDWORK
- REMOVED STRUCTURE

