


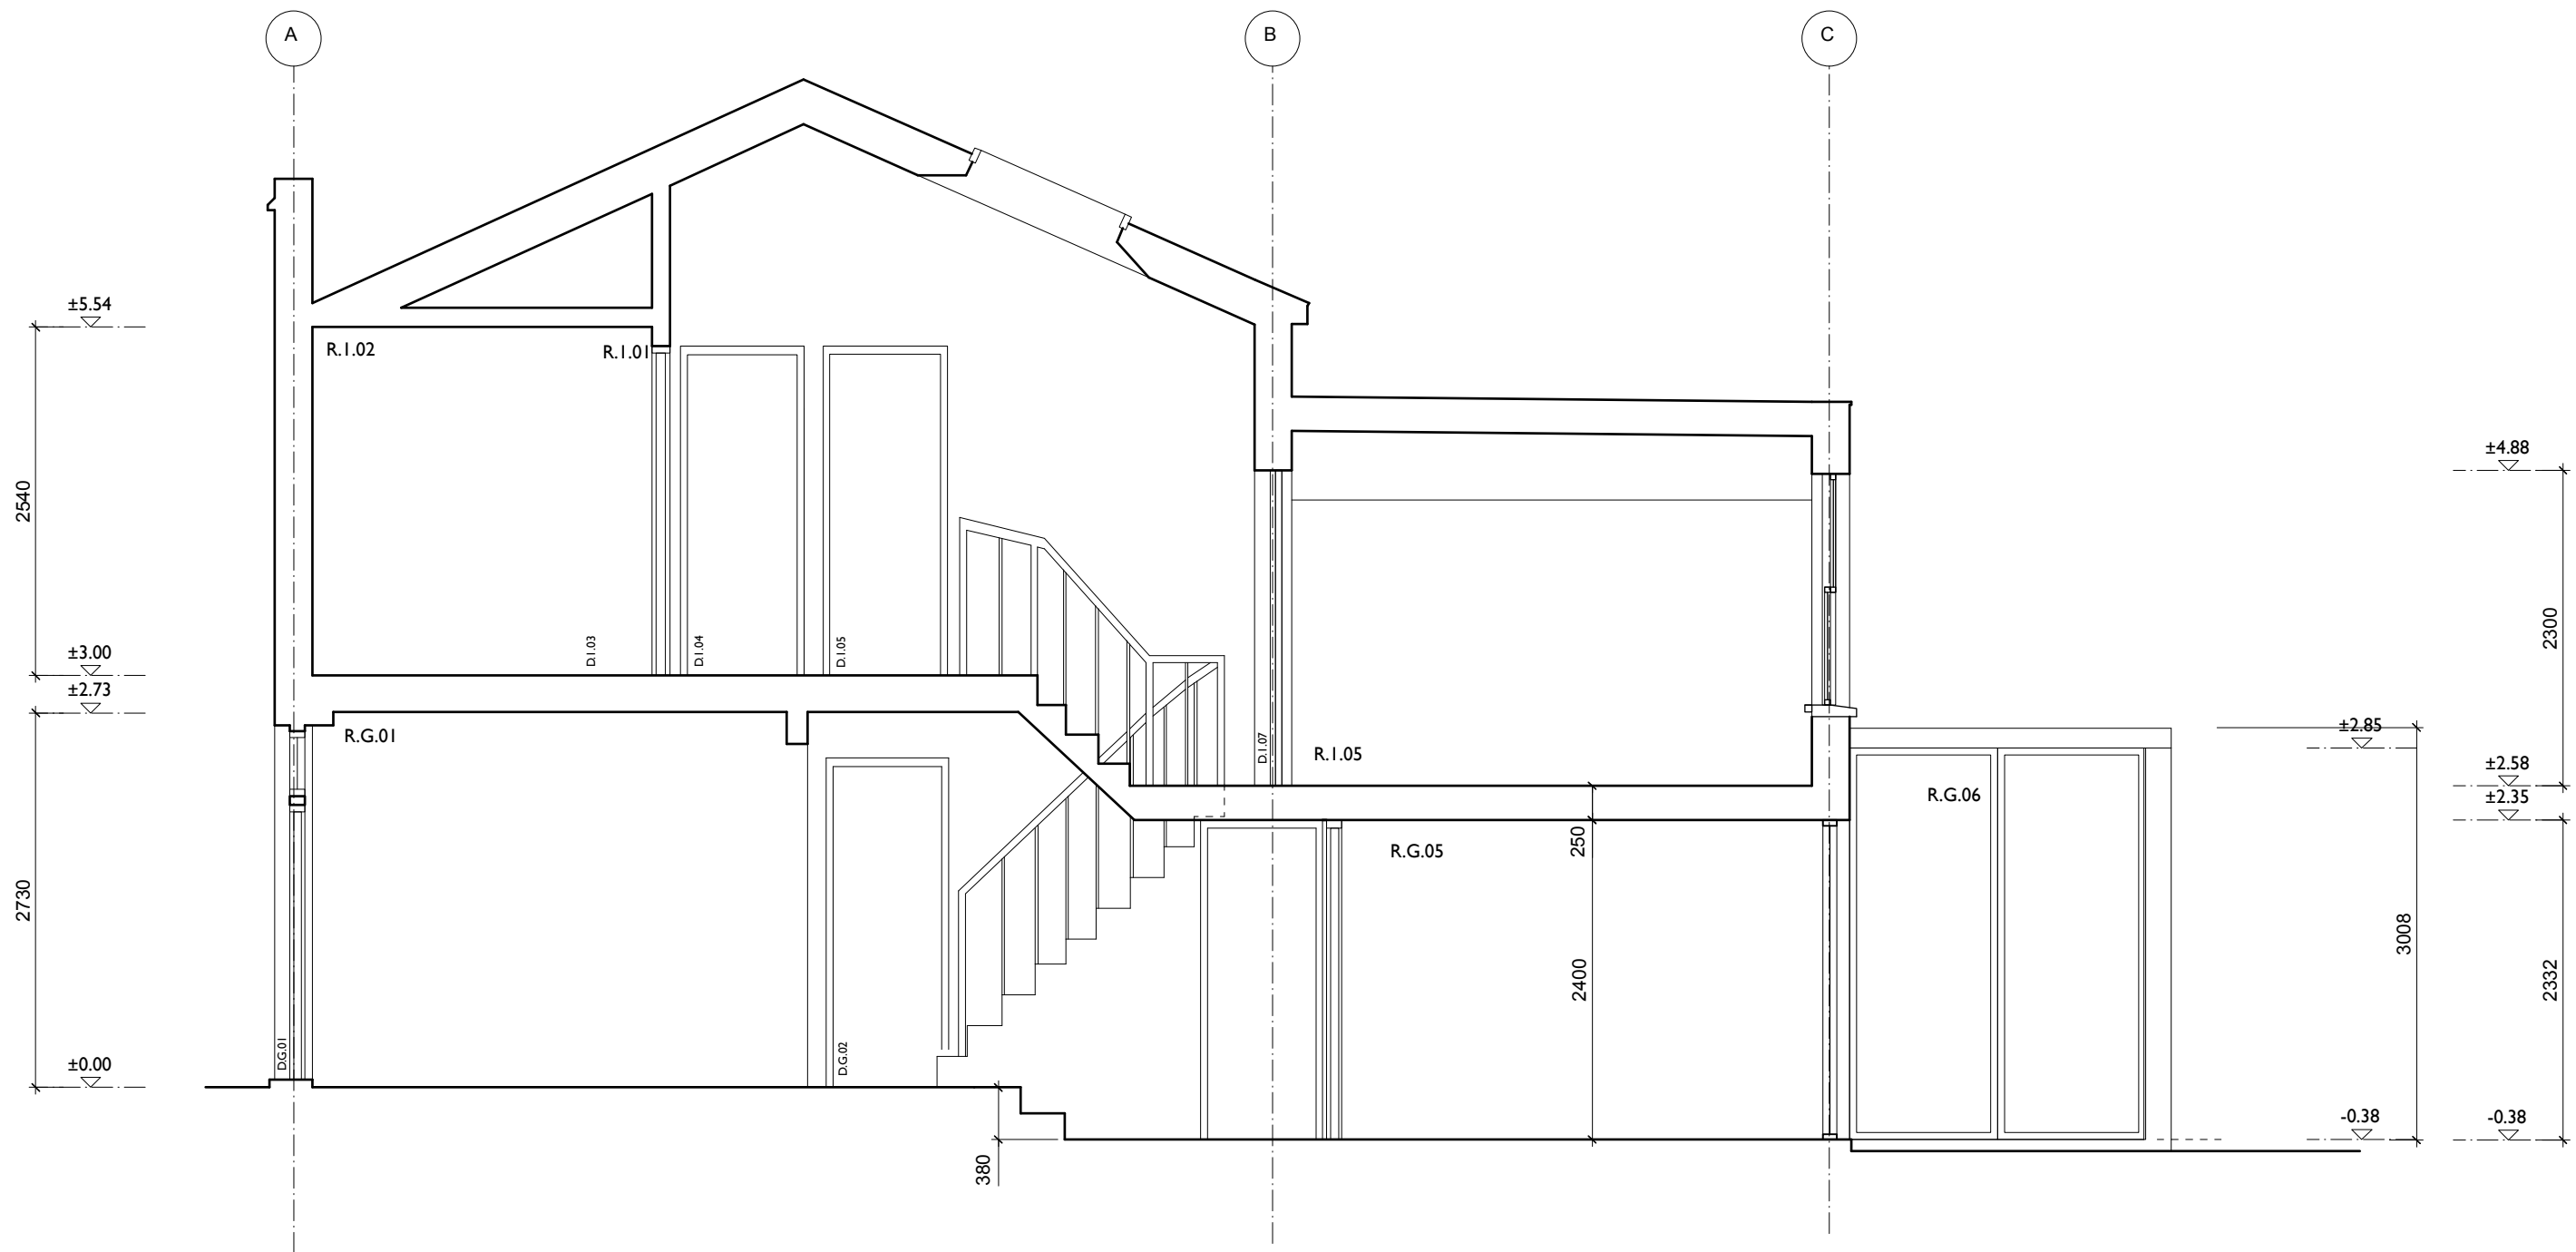

MARTINS CAMISULI Unit 1, 2A Oakford Road, London NW5 1AH Tel 020 7267 86 22

JOB TITLE: 42 Harmood Street
DRWG TITLE: Proposed Section A
DRWG NO: MC/214(02)_04
SCALE: 1:50
DATE: July 2021

REVISION: B 4.01.23 Revised layout following Pre-App meeting with MD

**ALL DIMENSIONS INDICATED ON THIS DRAWING ARE SUBJECT TO ALTERATIONS ONCE ON SITE.
CONFIRM ALL DIMENSION ON SITE PRIOR TO ORDERING AND CONSTRUCTION**

