



Updated signage locations

- Sign A:** Lincolns Inn Fields. Signage above doorway
- Sign B:** Lincolns Inn Fields. Vinyl Graphics to glass
- Sign C:** Kingsway. Signage beside entrance

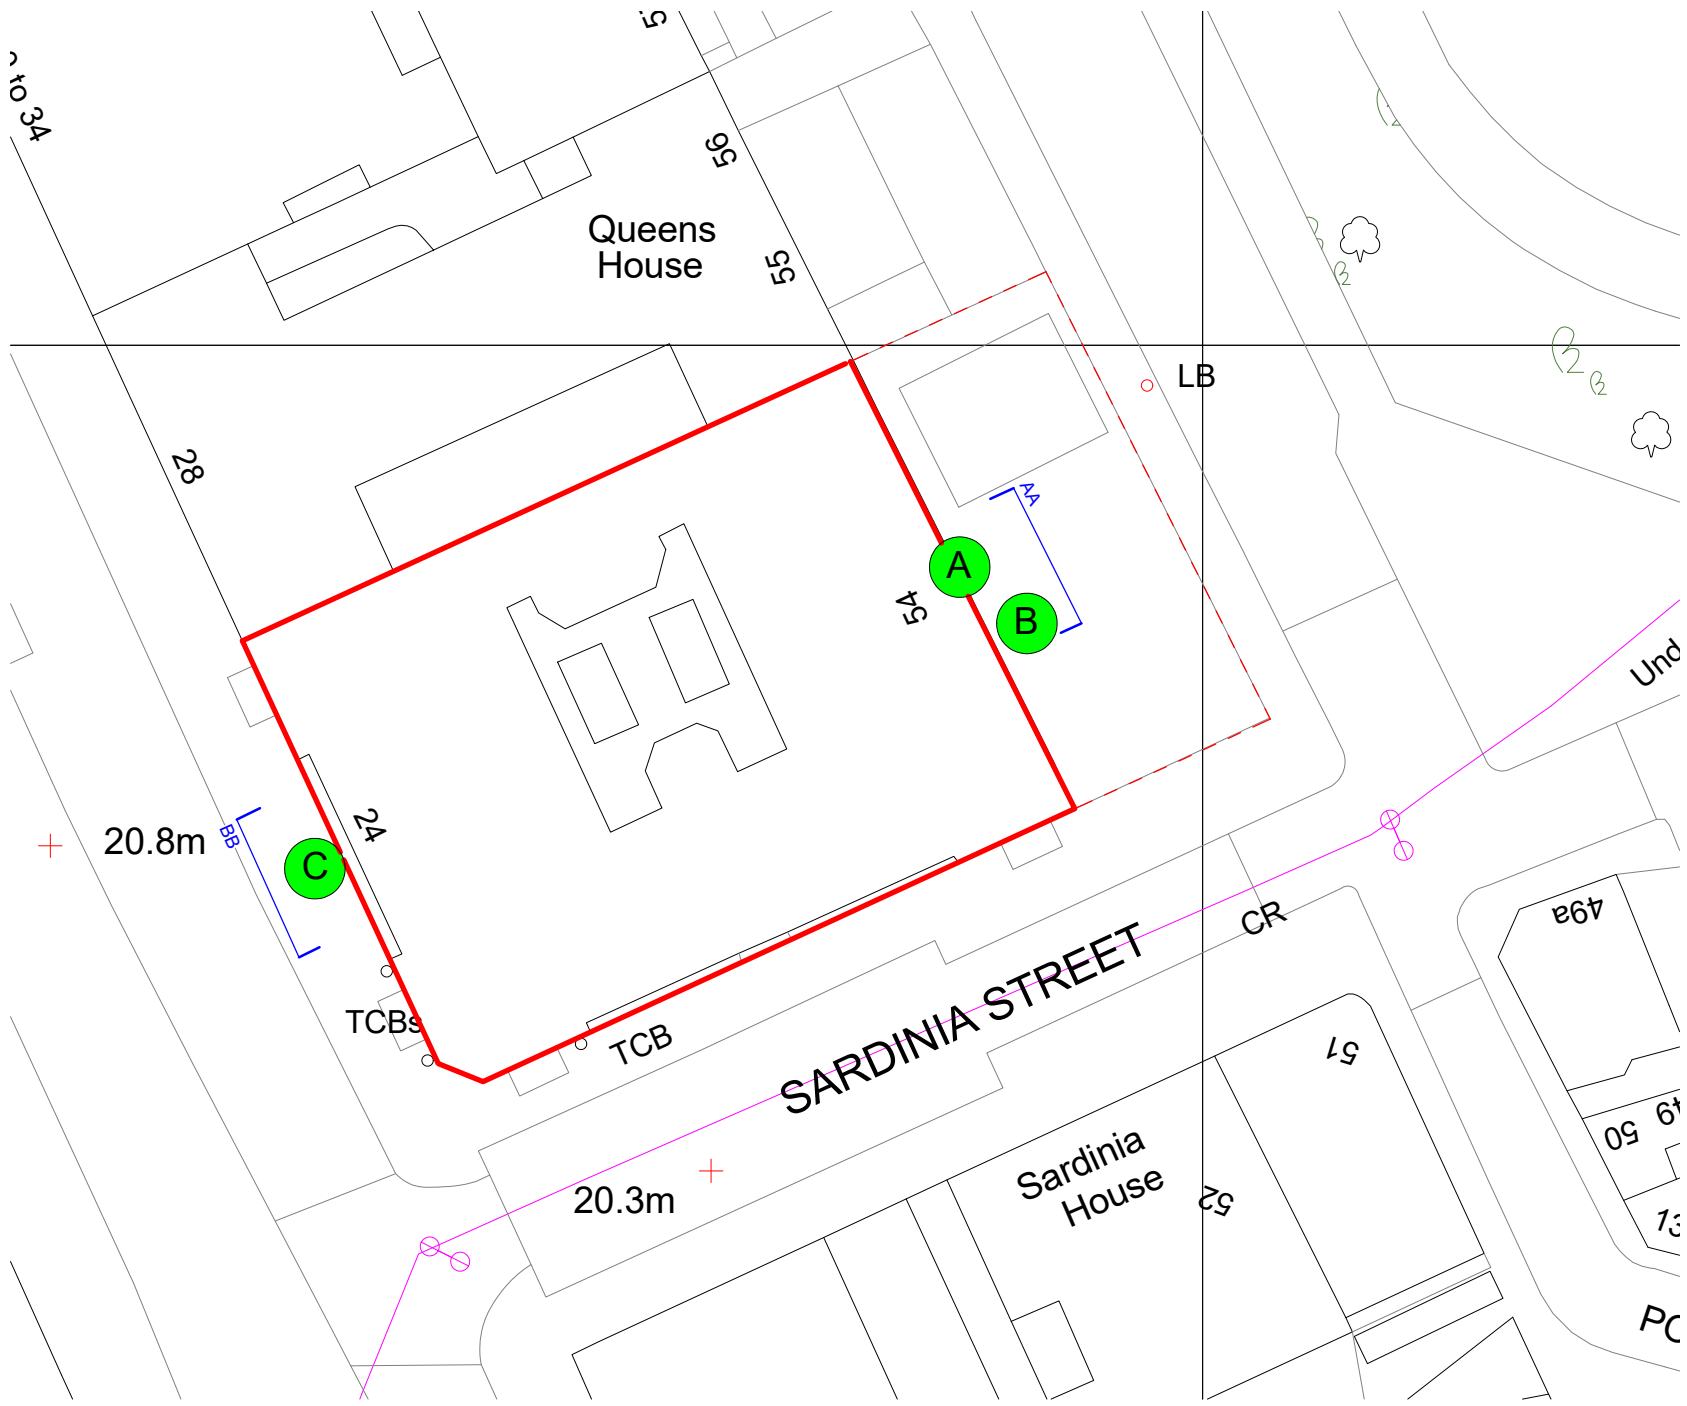


Signage Locations  
1 : 500

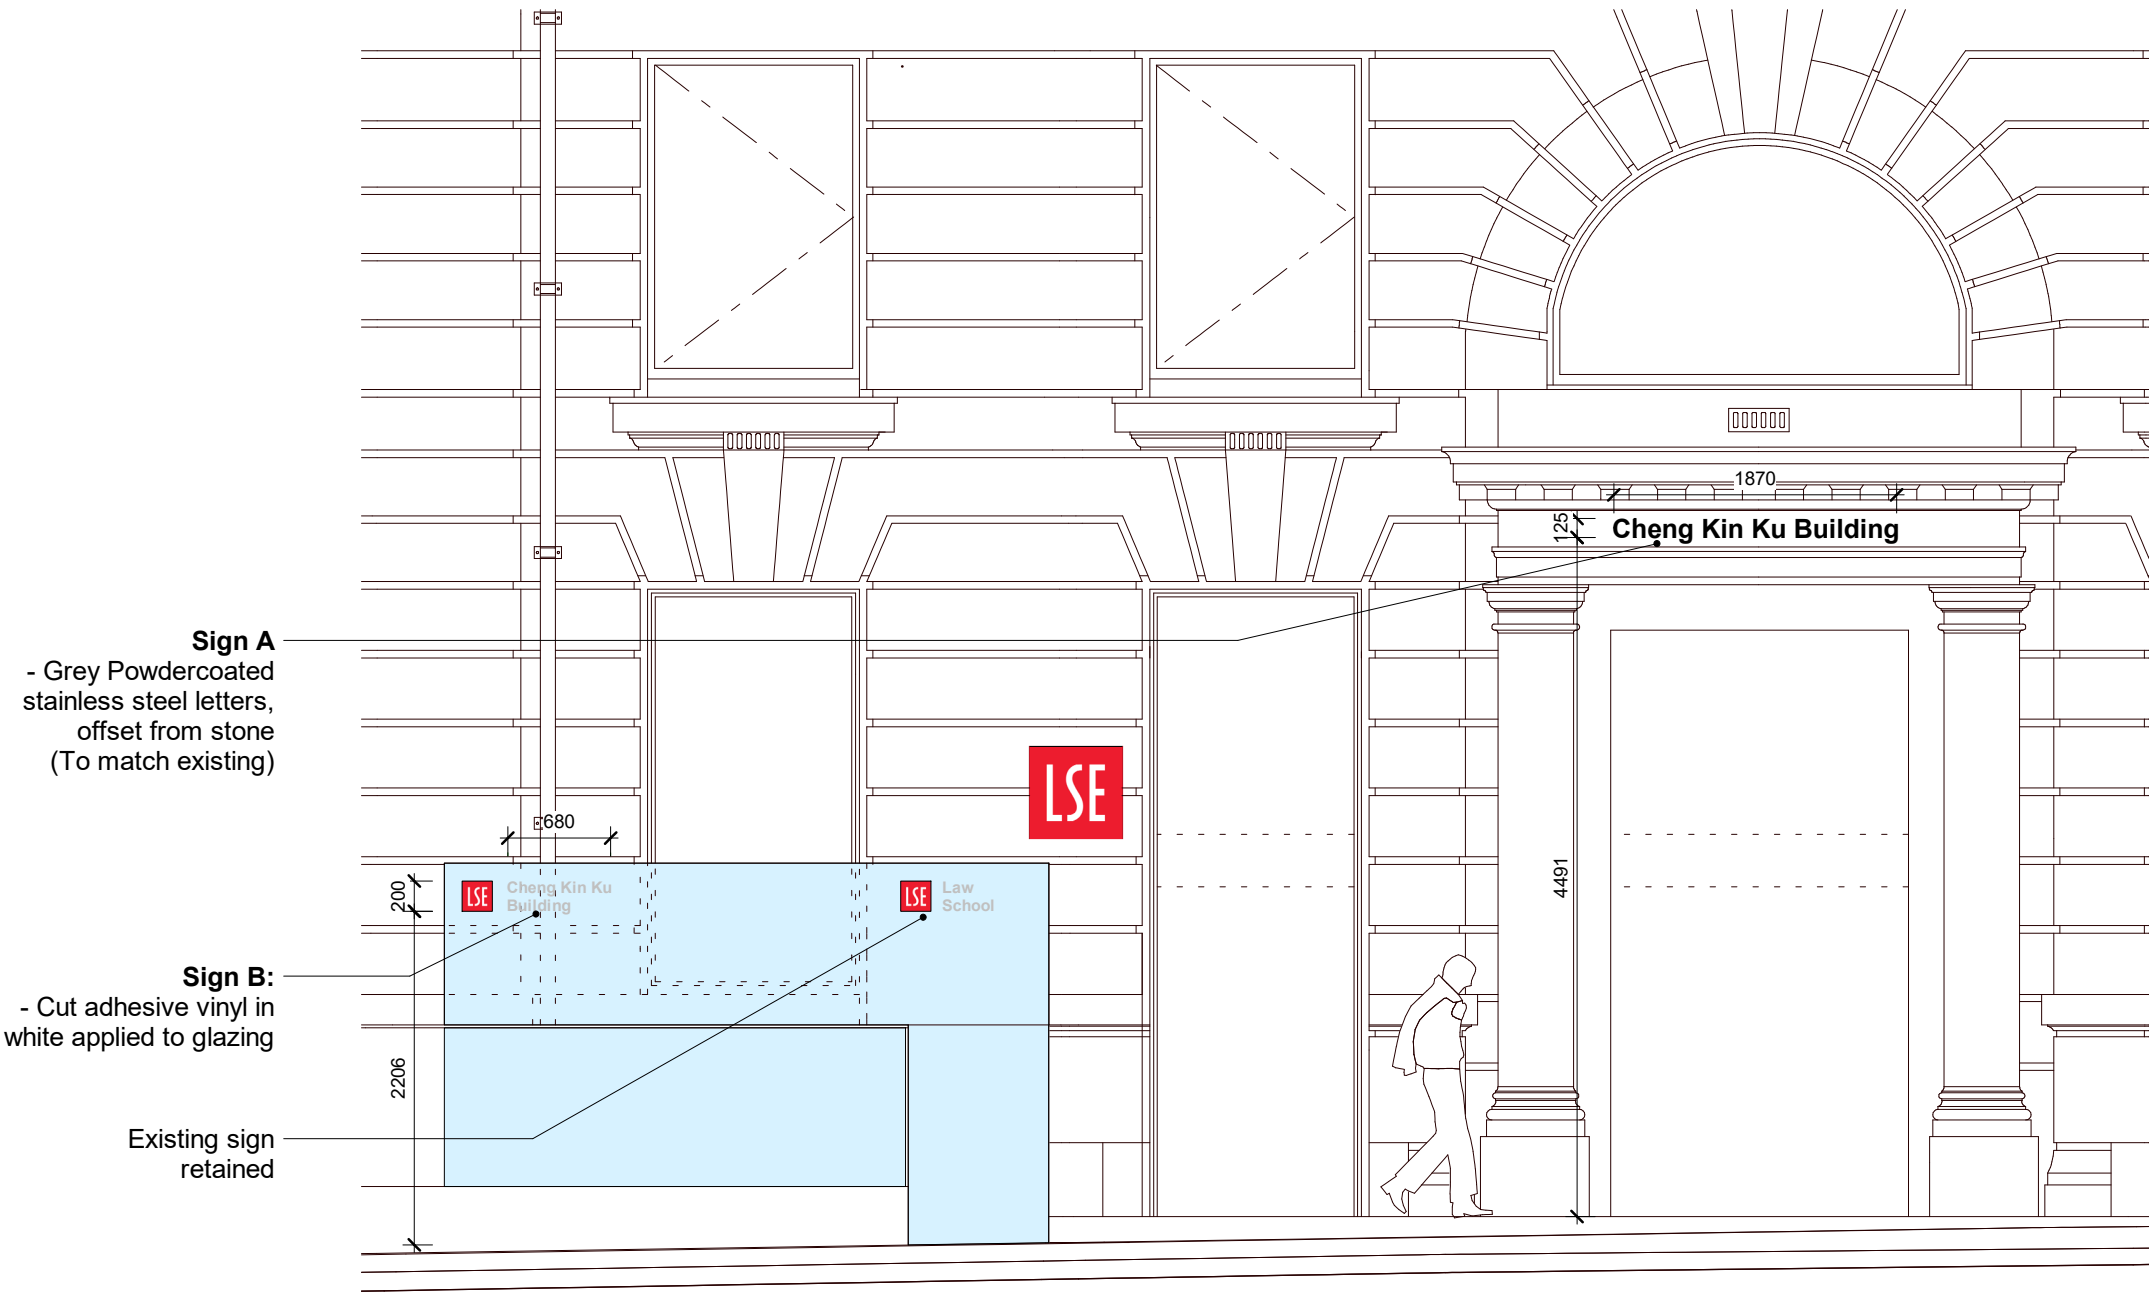

AA - Proposed Lincolns Inn Fields  
1 : 50



Existing photo - LIF Elevation

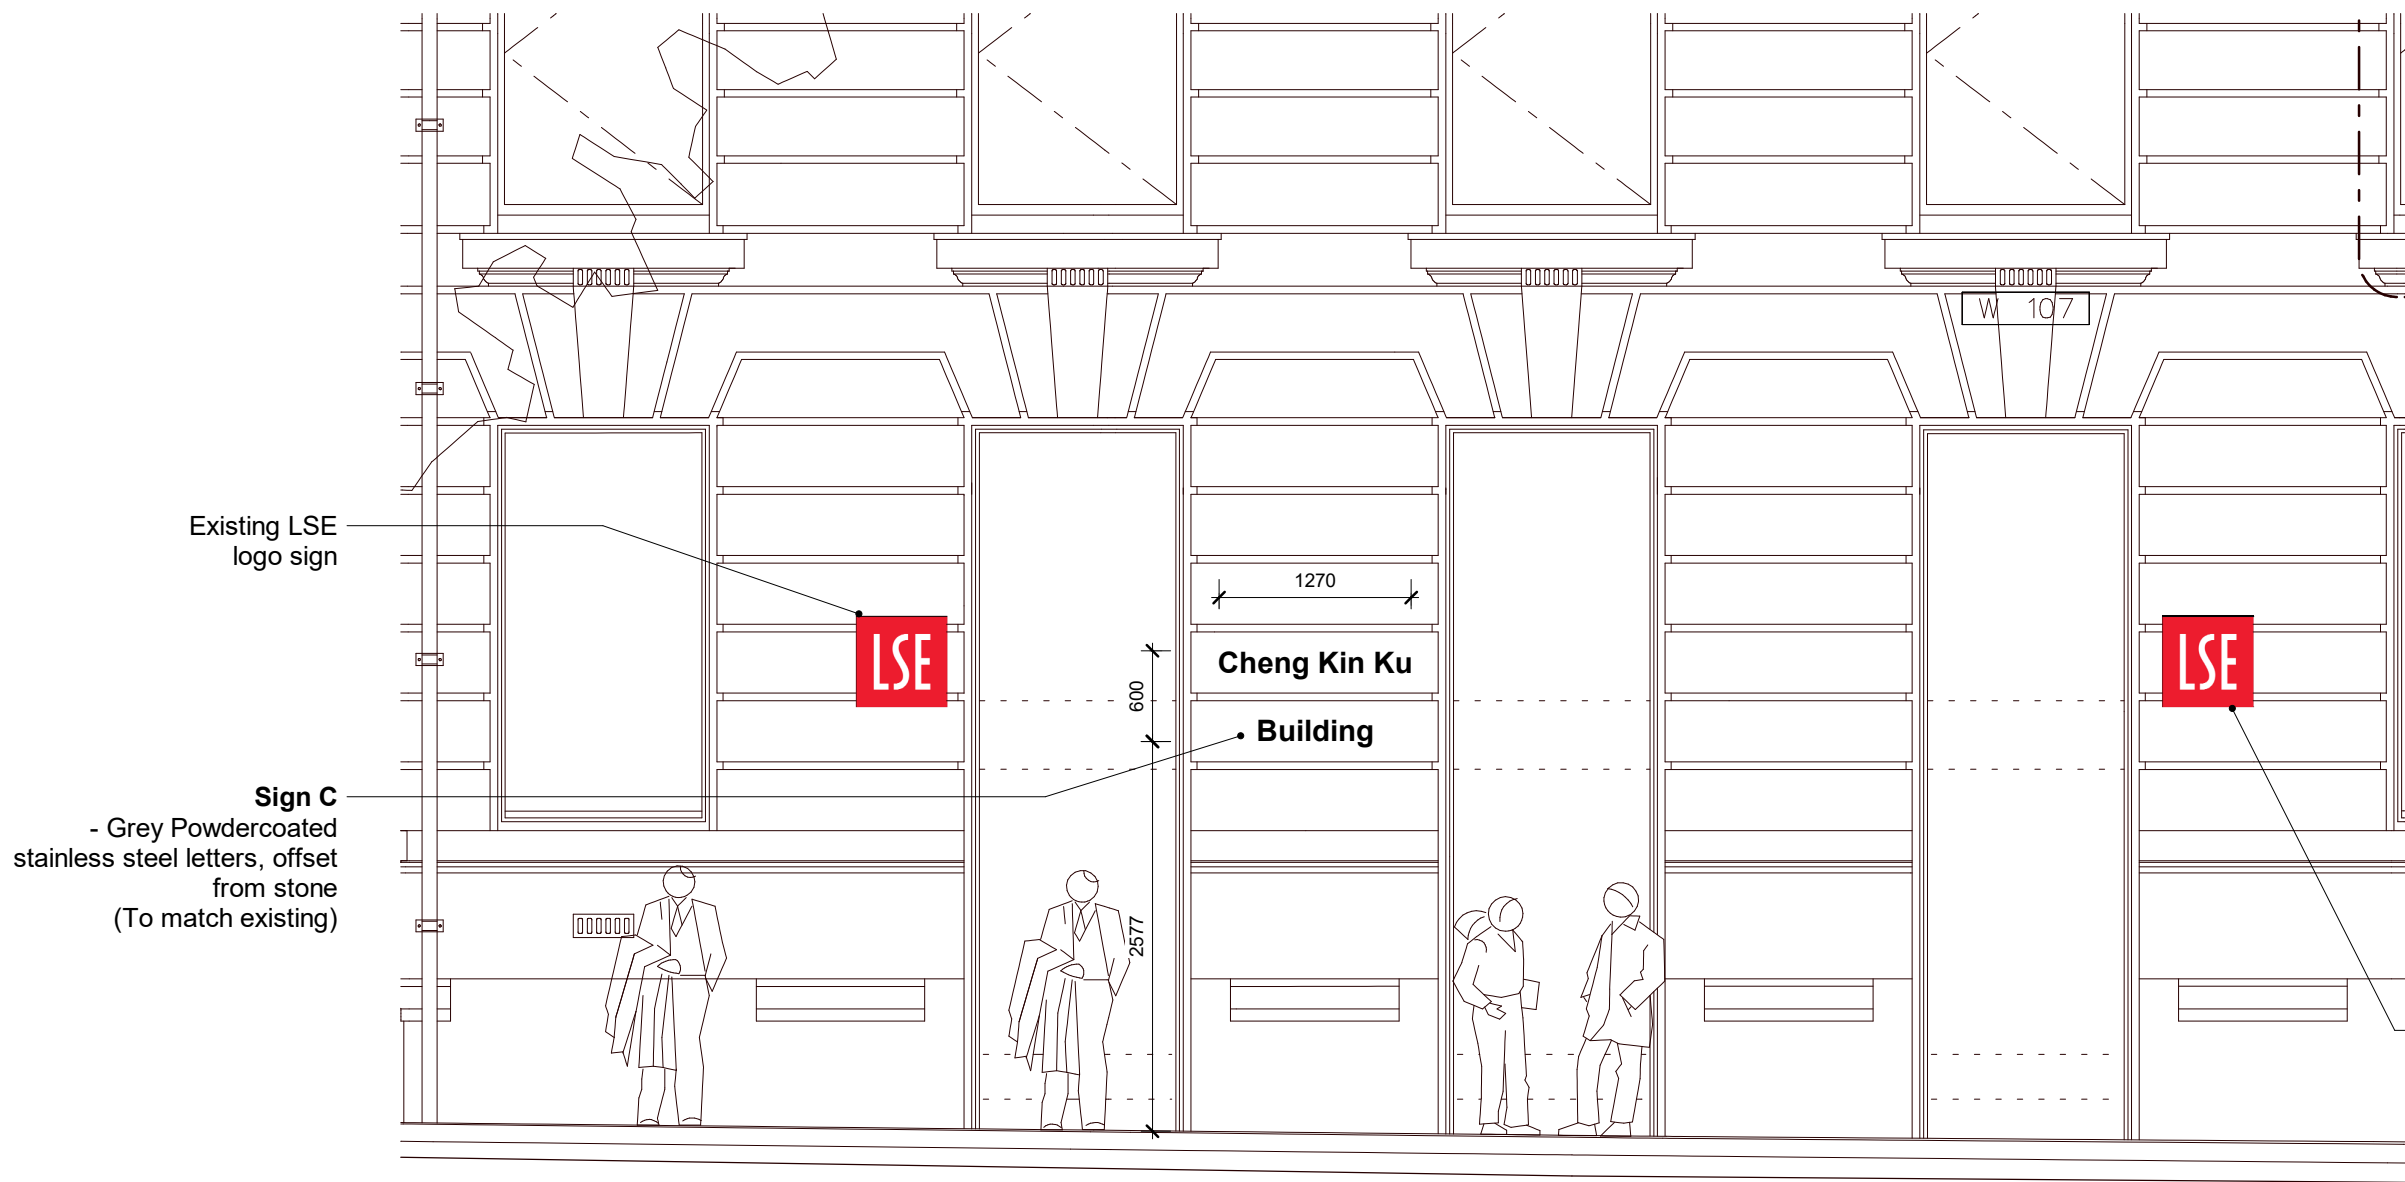

BB - Proposed Kingsway  
1 : 50



Existing photo - Kingsway Elevation