



PLEASE NOTE
1. All dimensions to be verified on site.
2. All dimensions are in millimetres.
3. No work shall commence until all approvals and agreements have been obtained. These include, Planning, Building Regulations, Thames Water and Party Wall.
4. The Copyright of this drawing belongs to Projection Architects Ltd.

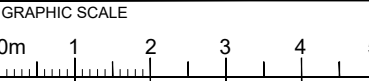

- NOTES:
- EXISTING WALL
 - DEMOLISHED WALL
 - PROPOSED NEW CAVITY WALL
 - PROPOSED STUD WALL
 - PROPOSED INTERNAL BLOCK WALL
 - PROPOSED EXTERNAL TIMBER WALL
 - BOUNDARY LINE

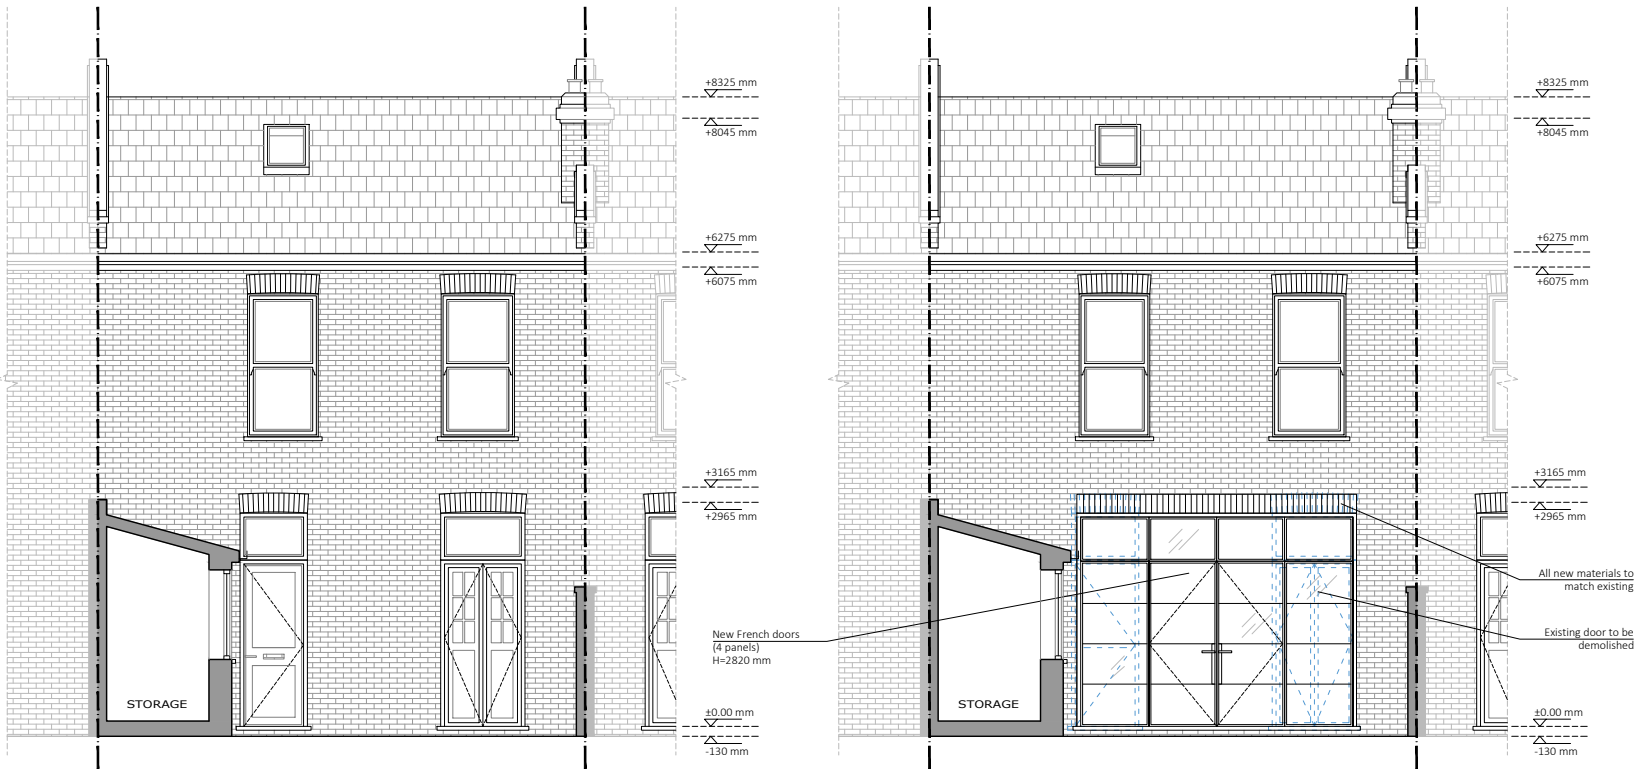

EXISTING REAR ELEVATION

PROPOSED REAR ELEVATION

PROJECT
REAR OPENING AND INTERNAL ALTERATIONS
ADDRESS
28 Constantine Road LONDON NW3 2NG
CLIENT
MRS. ELIZABETH GIBSON

TITLE		
Existing & Proposed Rear elevation		
DATE	PROJECT NUM:	
30/03/2023	P-22.046	
SCALE	DRAWING NUM:	
1/100 (@ A3)	A-06	
REV.	STATUS	
D	PL	