

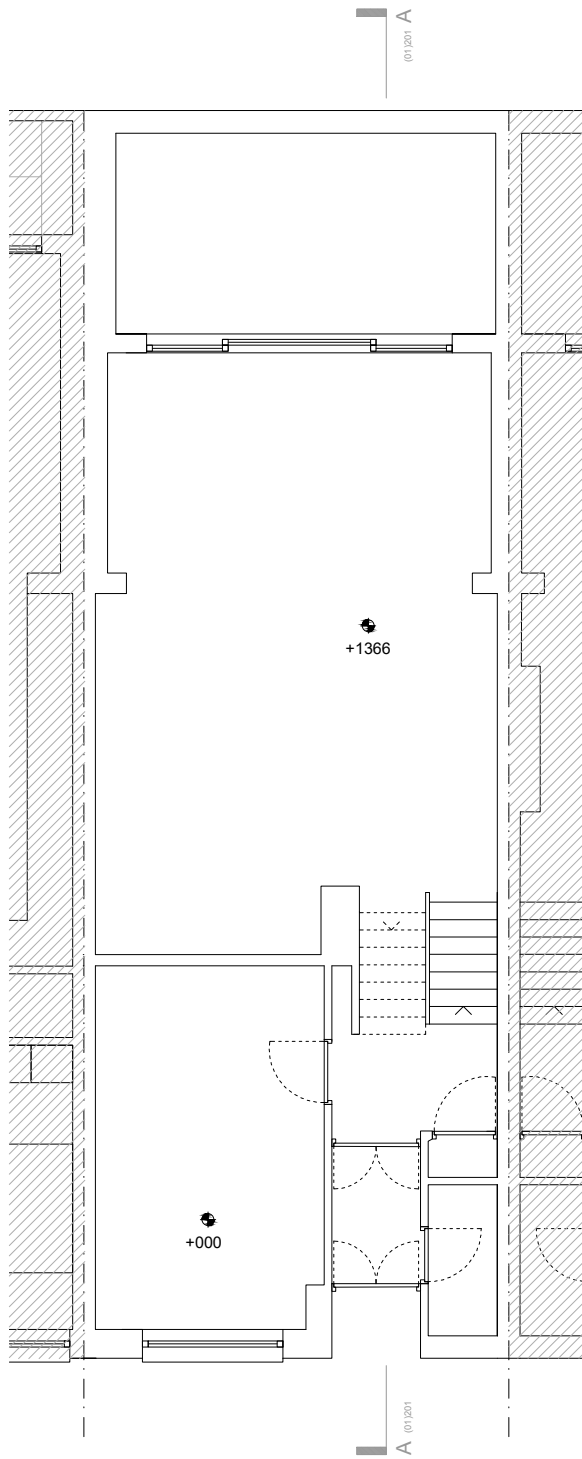
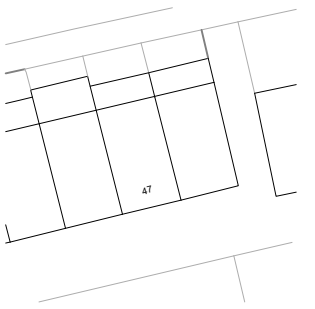



REVISIONS	
REV. DATE	AMENDMENT

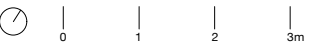

(00)100.01 Ground/1st Floor Plan

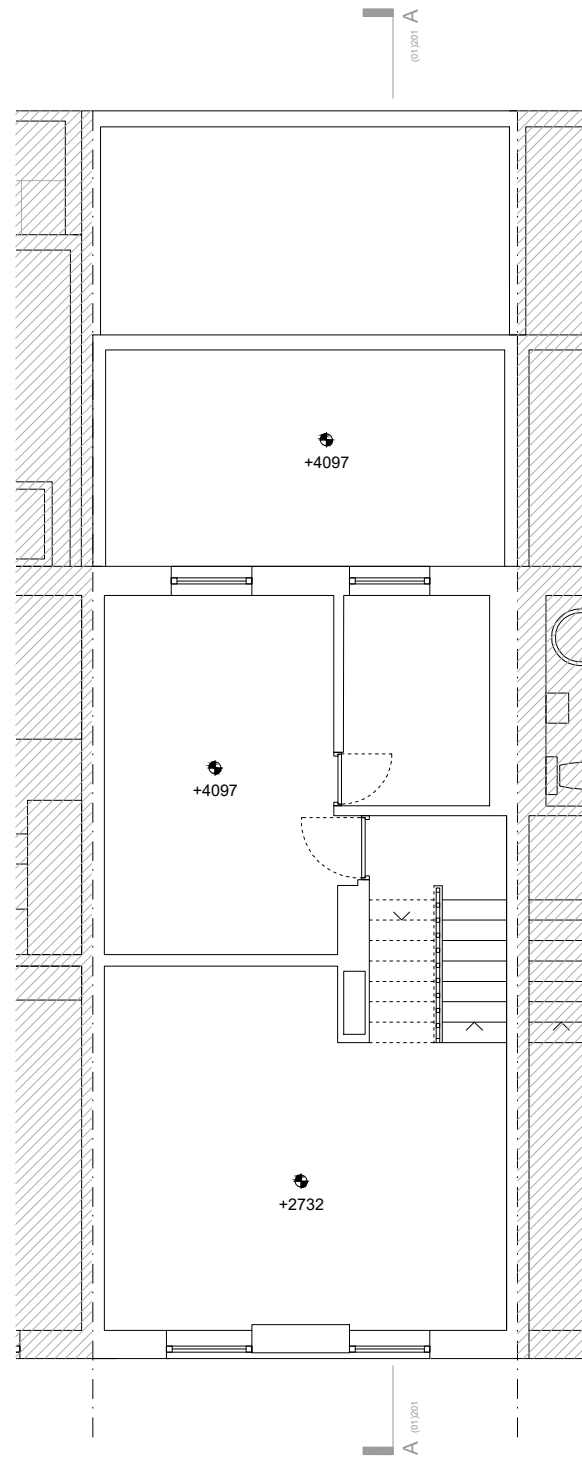

(00)100.02 2nd/3rd Floor Plan

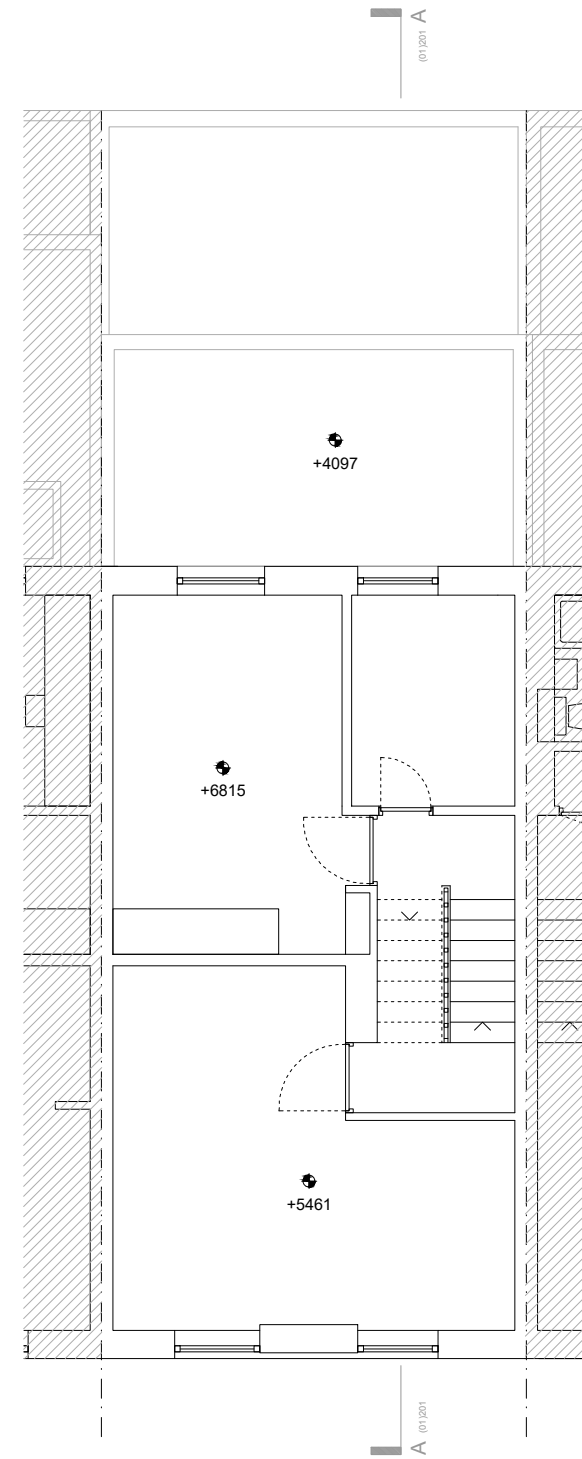

(00)100.03 4th/5th Floor Plan