
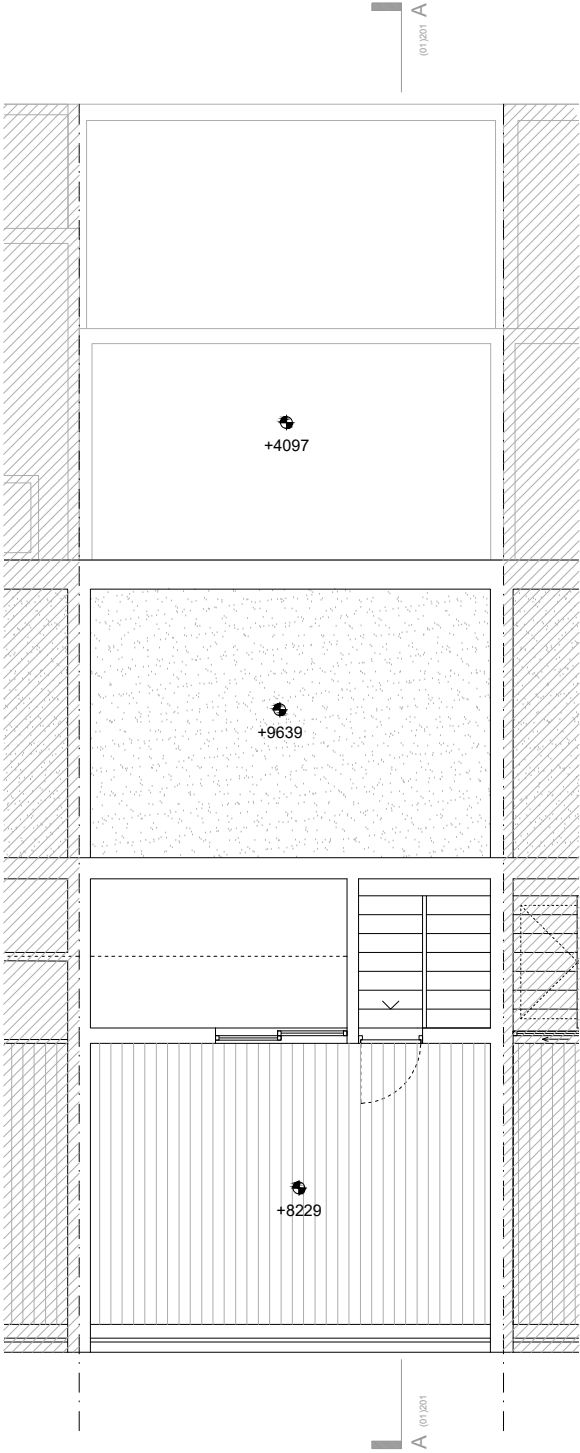
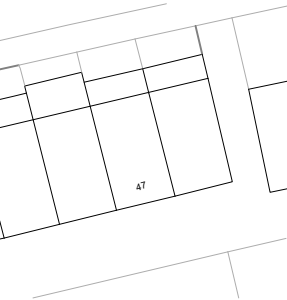


REVISIONS	
REV.	DATE
AMENDMENT	

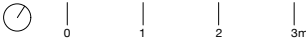

(00)101.01 Roof Plan