
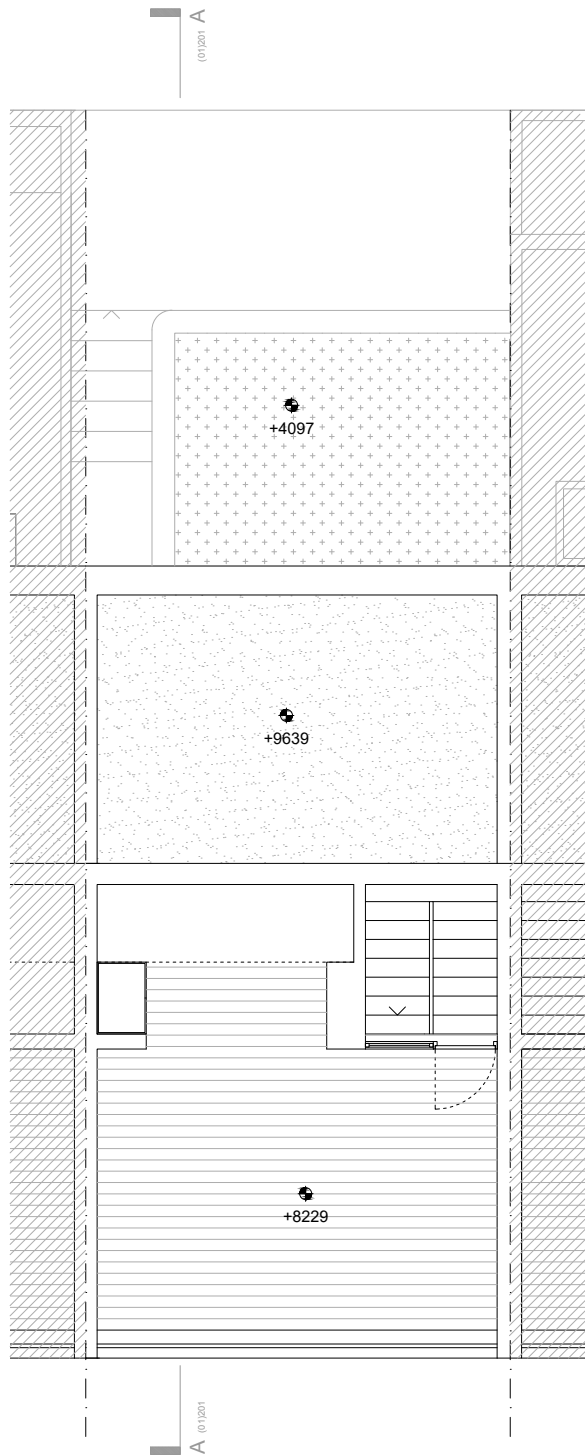
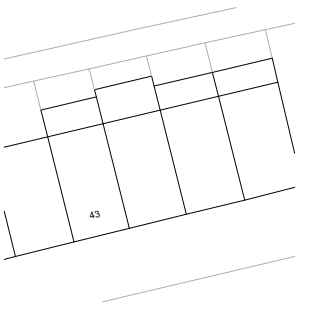


REVISIONS	
REV. DATE	AMENDMENT

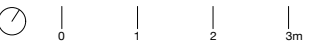

(00)101.01 Roof Plan