
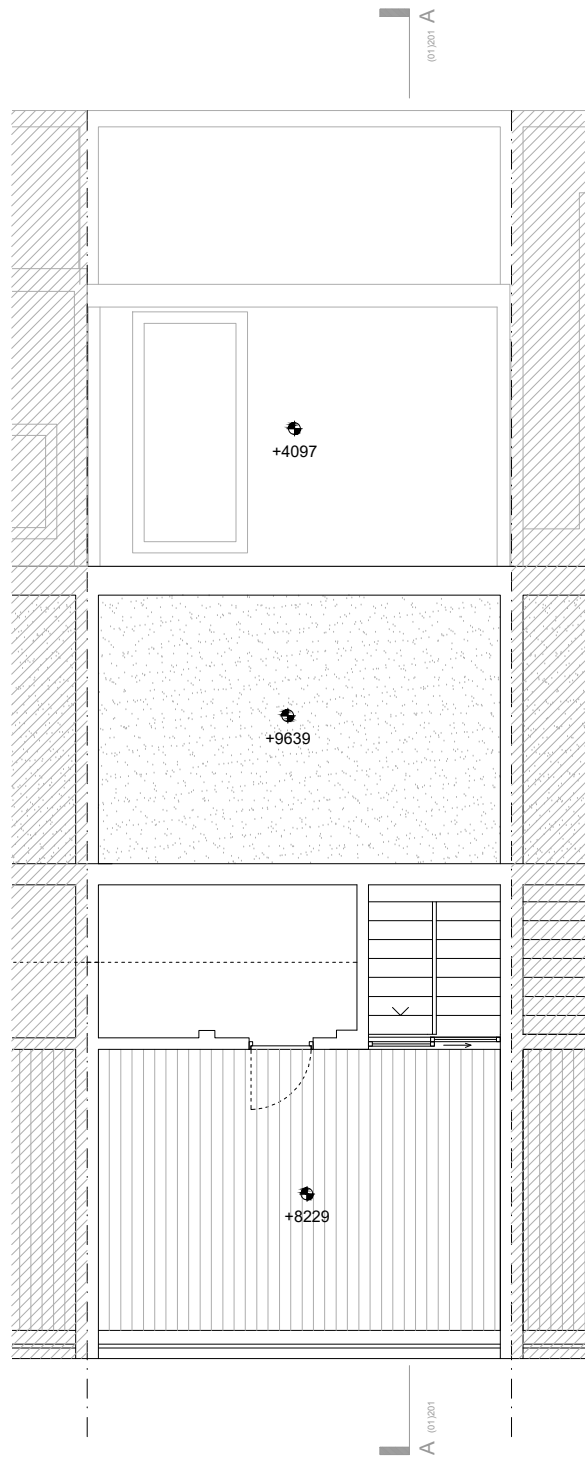
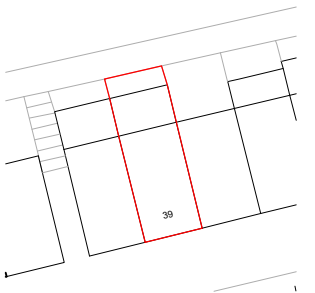


REVISIONS

REV. DATE	AMENDMENT

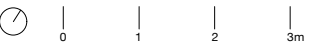

(00)101.01 Roof Plan