


Existing Front Elevation


tasou  
associates

architects + structural engineers

4 Amwell Street, London. EC1R 1UG T:020 7713 7070 F:020 7713 7071 E:tasou@tasou.co.uk

project	4 Murray Mews, London, NW1 9RJ		
drwg title	Existing Front Elevation		
job no.	1116	drwg no.	EX.02 rev.
date	Oct 2021	scale @ A3	1:100

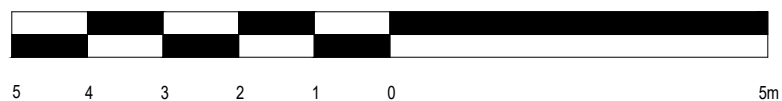

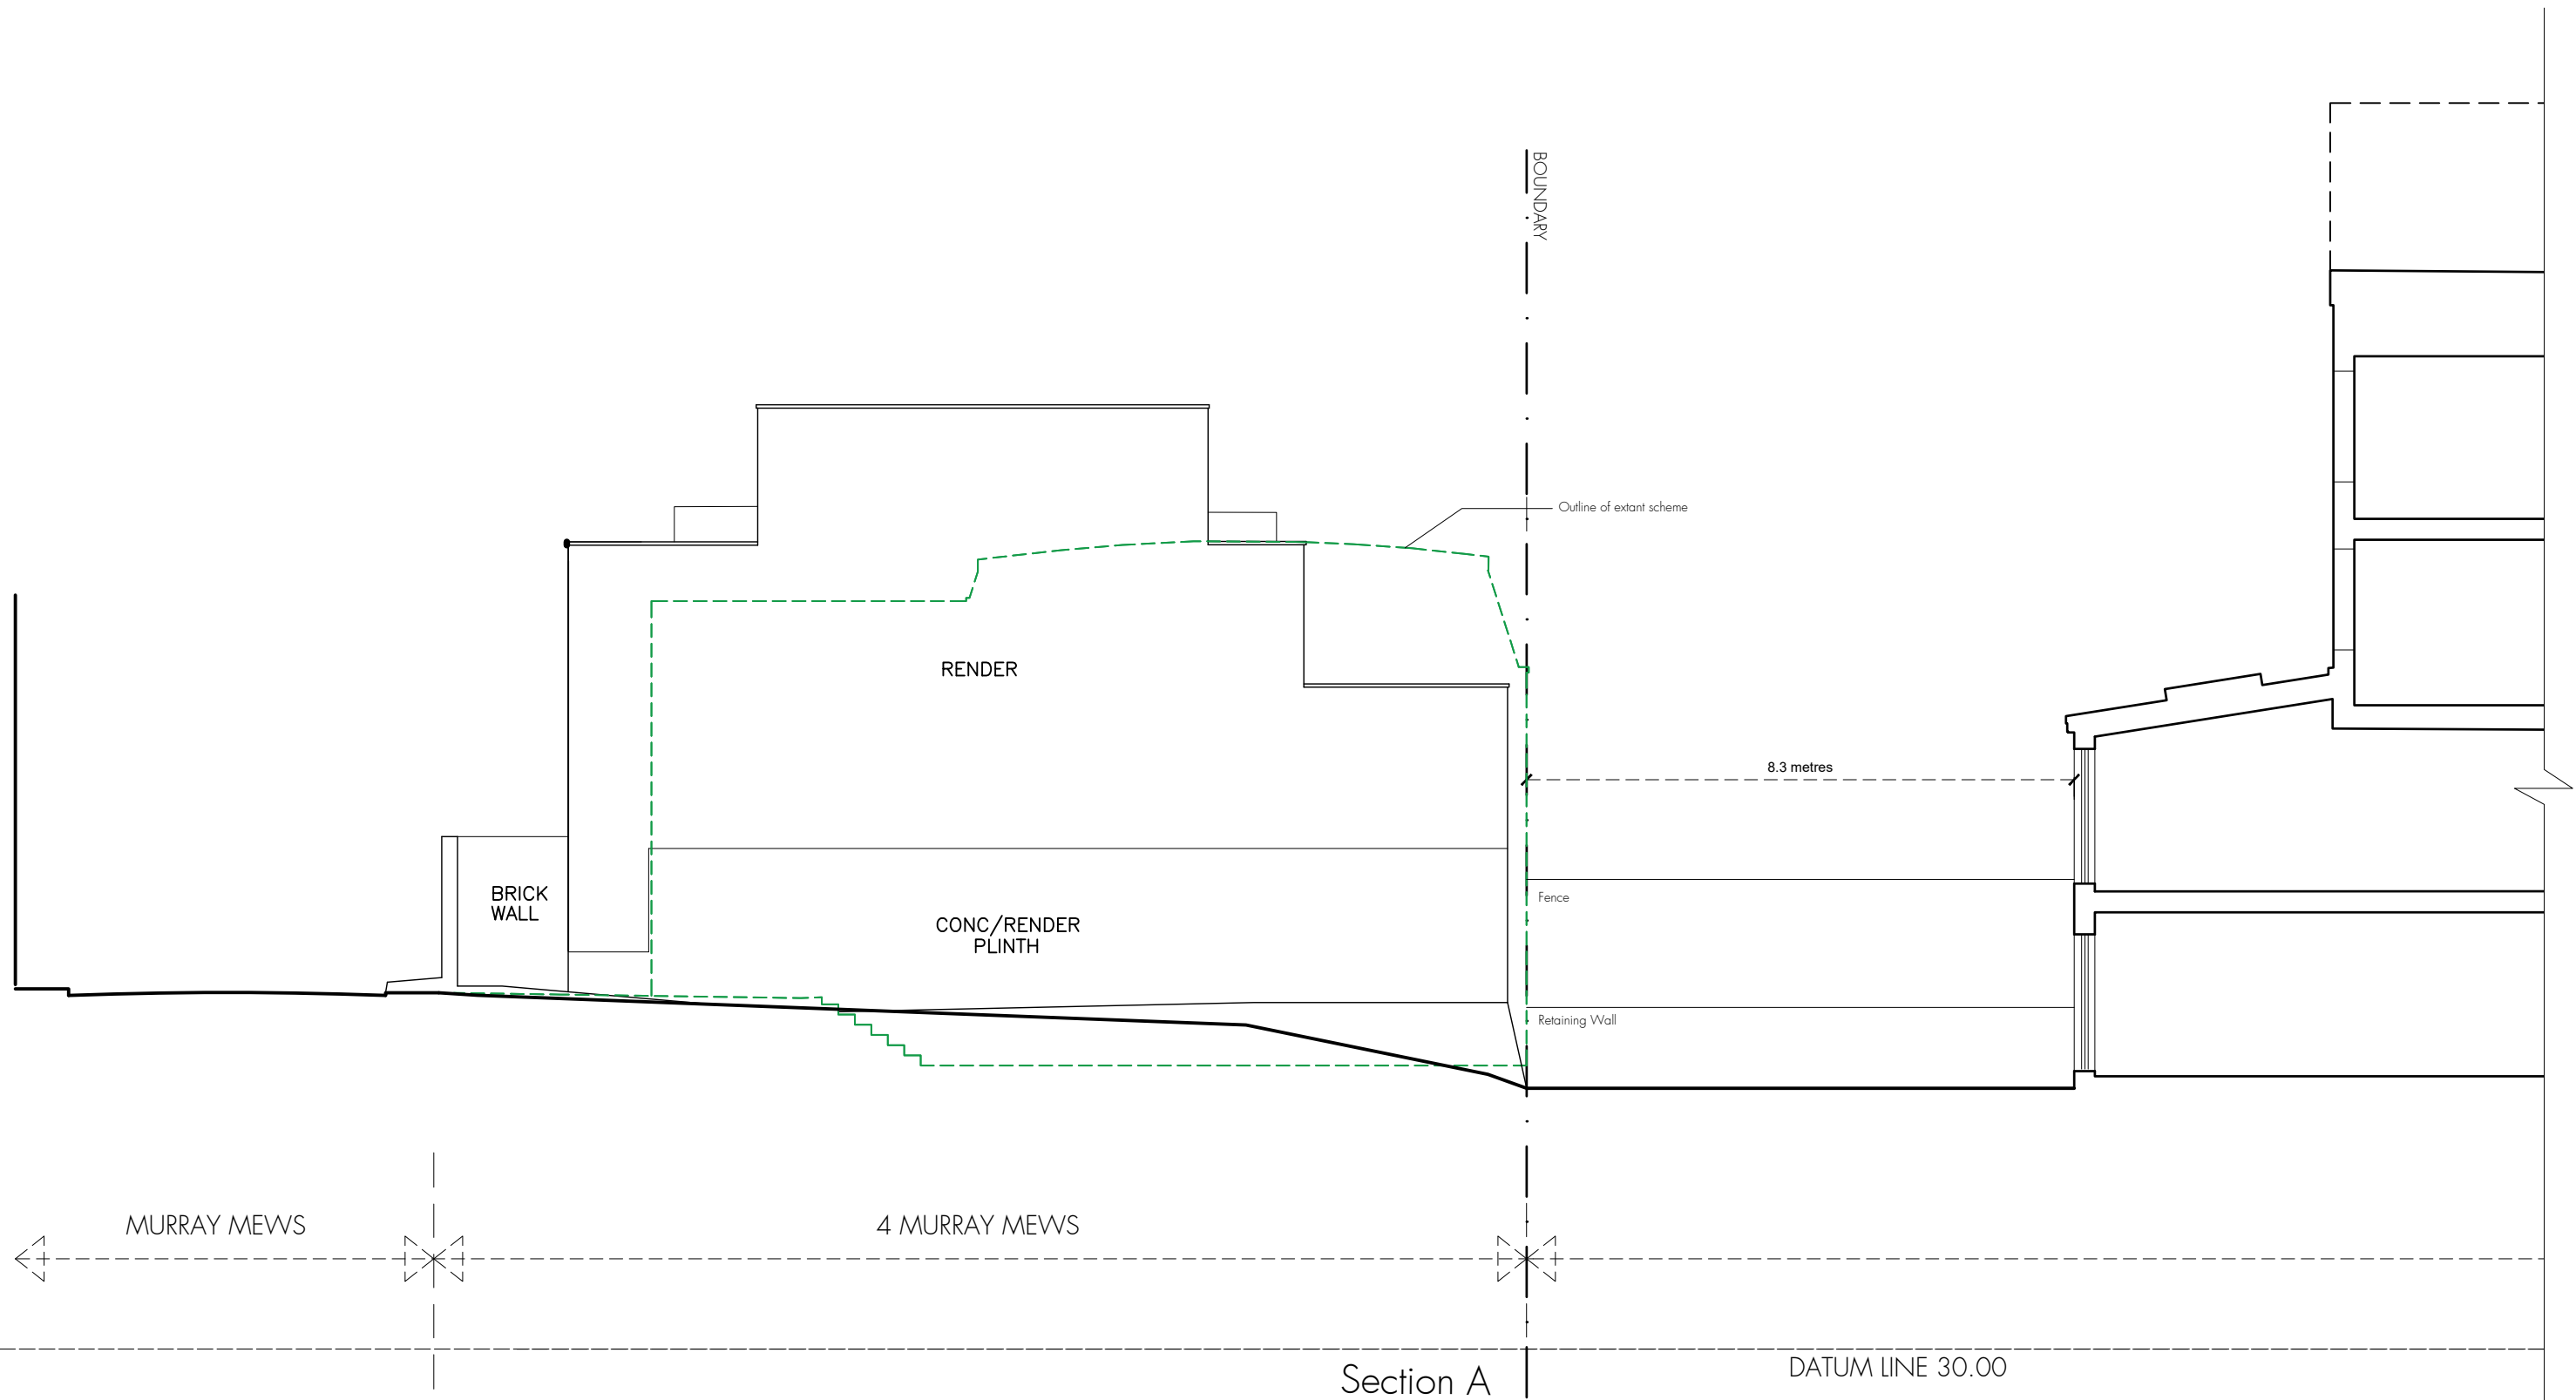

tasou  
associates architects + structural engineers

4 Amwell Street, London. EC1R 1UG T:020 7713 7070 F:020 7713 7071 E:tasou@tasou.co.uk



project	4 Murray Mews, London, NW1 9RJ		
dwg title	Existing Section AA		
job no.	1116	dwg no.	EX.03 rev.
date	Oct 2021	scale @ A3	1:100



**tasou**  
associates architects + structural engineers

4 Amwell Street, London. EC1R 1UG T:020 7713 7070 F:020 7713 7071 E:tasou@tasou.co.uk



project	4 Murray Mews, London, NW1 9RJ		
dwg title	Existing Rear Elevation		
job no.	1116	dwg no.	EX.04 rev.
date	Oct 2021	scale @ A3	1:100