




Existing South Elevation
 01 741-19020

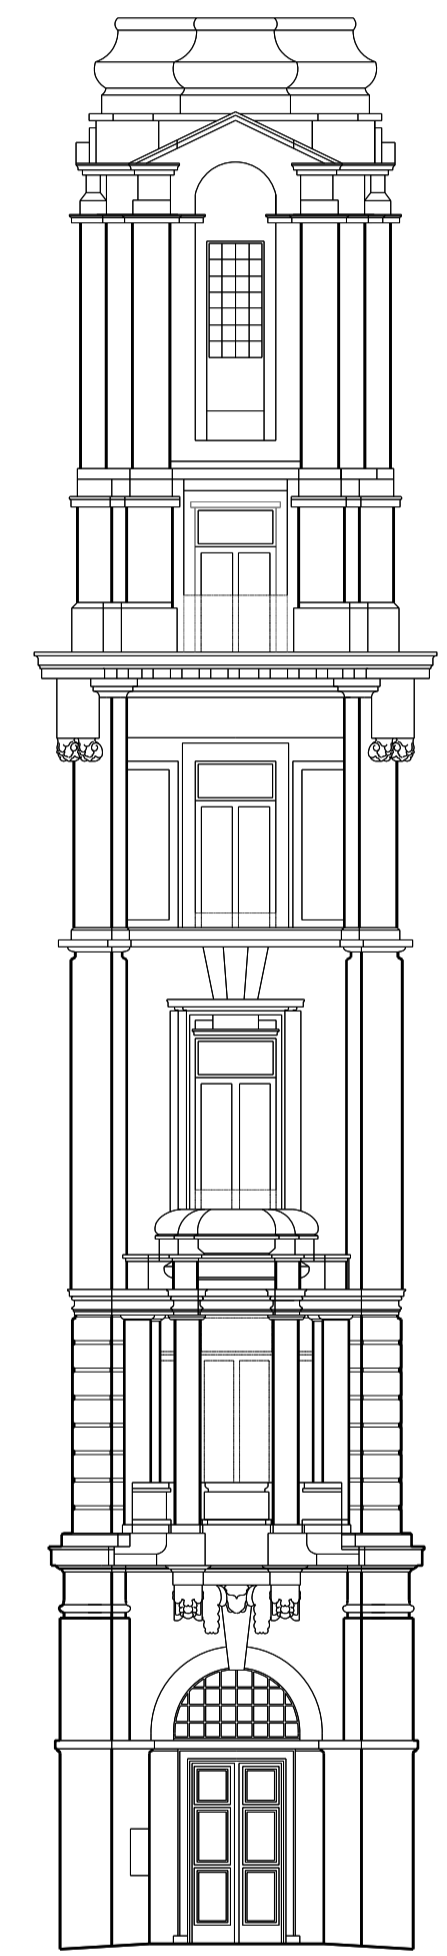

Existing South-East Elevation
 02 741-19020



Existing East Elevation
 03 741-19020

REV	DATE	DESCRIPTION
PL3	14.04.23	PLANNING ISSUE UPDATE
PL2	13.04.23	PLANNING ISSUE UPDATE
PL1	17.03.23	PLANNING ISSUE

KEY PLAN

STATUS
 PLANNING

MICA
 123 Camden High Street London NW1 7JR
 T: 020 7284 1727 F: 020 7267 7626
 info@micaarchitects.com www.micaarchitects.com

JOB
NORFOLK HOUSE RETAIL UNIT
 127-128 High Holborn
 Holborn, London

TITLE
 Existing
 South and East Elevations

DRG # **741-MICA-NH-ZZ-DR-A-19020** REV **PL3**

CHECKED	DRAWN	SCALE	SIZE	REV/DATE
GM	DRM	1:100	A1	14.04.23