


Existing West Elevation  
 01 19021



Existing North Elevation  
 02 19021

REV	DATE	DESCRIPTION
PL1	17.03.23	PLANNING ISSUE
P1	05.03.23	DRAFT PLANNING ISSUE

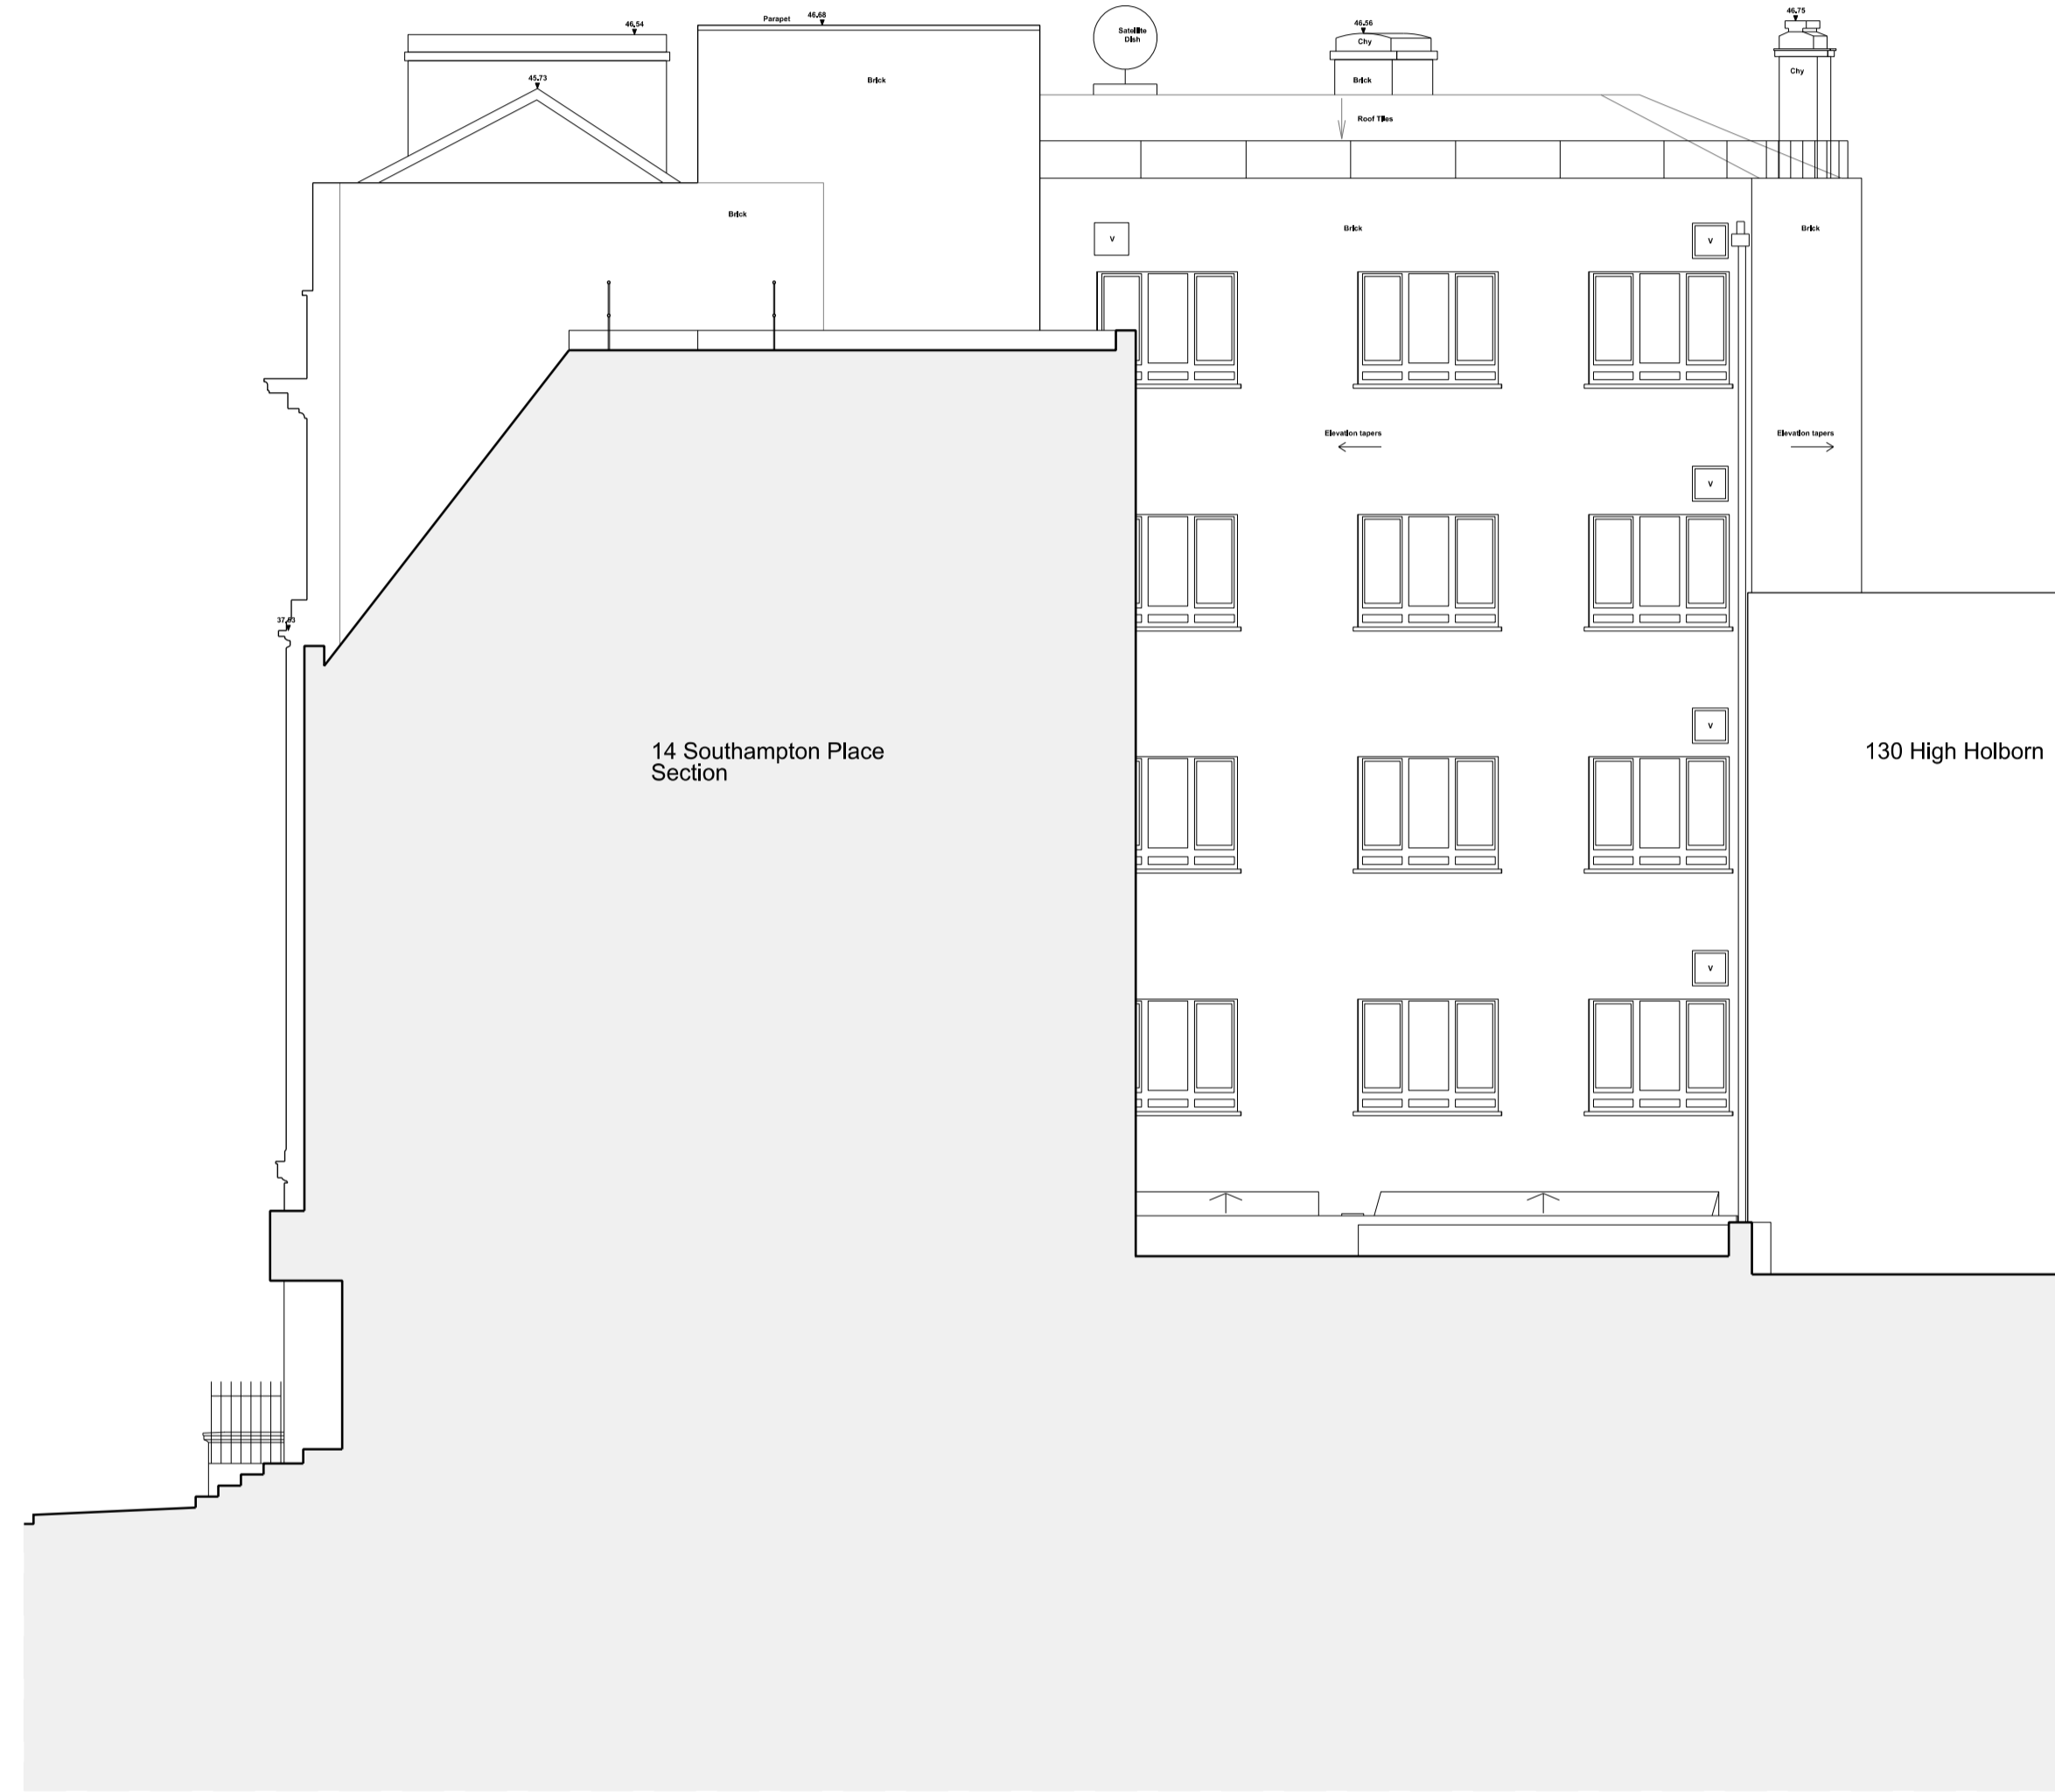

STATUS  
 PLANNING

**MICA**  
 123 Camden High Street London NW1 7JR  
 T: 020 7284 1727 F: 020 7267 7626  
 info@micaarchitects.com www.micaarchitects.com

JOB  
**NORFOLK HOUSE RETAIL UNIT**  
 127-128 High Holborn  
 Holborn, London

TITLE  
 Existing  
 North and West Elevations

DRG # **741-MICA-NH-ZZ-DR-A-19021** REV **PL1**

CHECKED	DRAWN	SCALE	SIZE	REV/DATE
GM	DRM	1:100	A1	17.03.23