




Proposed South Elevation
 01 741-19020

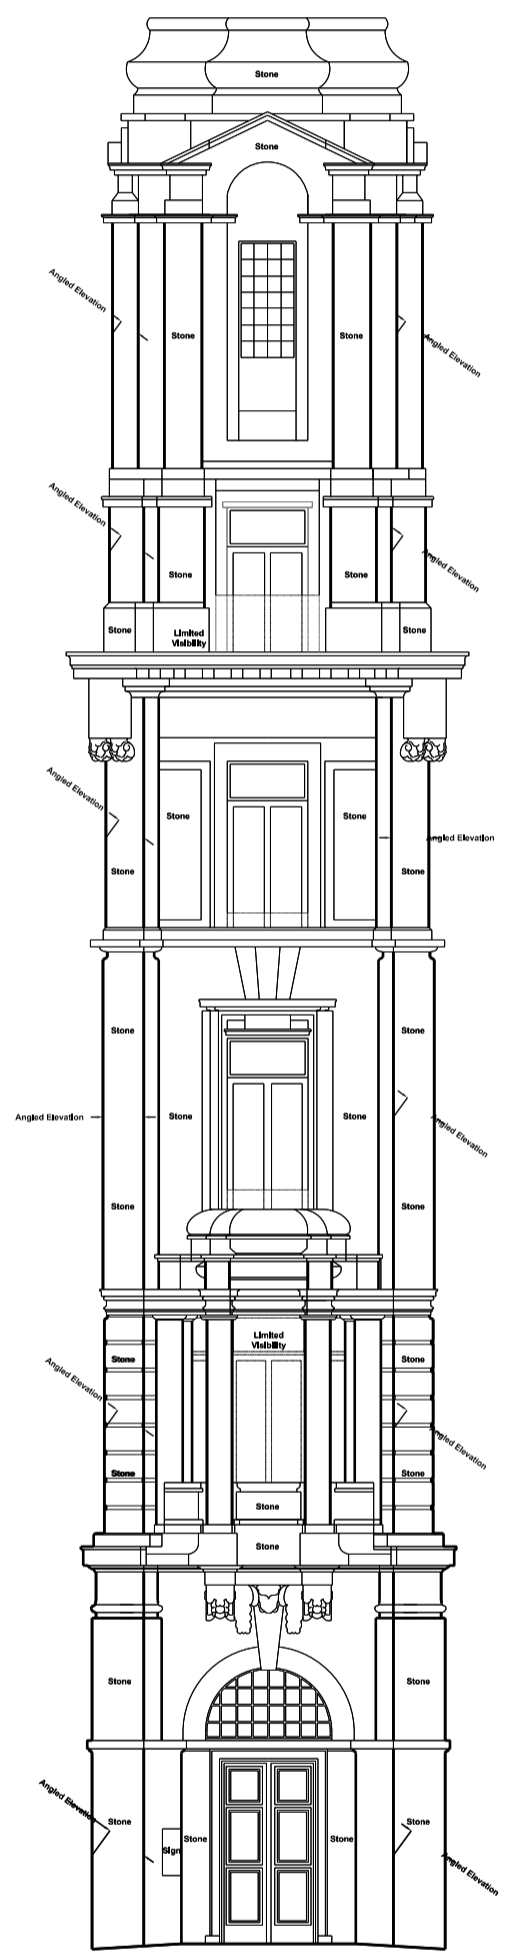

Proposed South-East Elevation
 02 741-19520



Proposed East Elevation
 03 741-19520

REVISIONS

REV	DATE	DESCRIPTION
PL3	14.04.23	PLANNING ISSUE UPDATE
PL2	13.04.23	PLANNING ISSUE UPDATE
PL1	17.03.23	PLANNING ISSUE

KEY PLAN

STATUS
 PLANNING

MICA
 123 Camden High Street London NW1 7JR
 T: 020 7284 1727 F: 020 7267 7626
 info@micaarchitects.com www.micaarchitects.com

JOB
NORFOLK HOUSE RETAIL UNIT
 127-128 High Holborn
 Holborn, London

TITLE
 Proposed
 South and East Elevations

DRG # **741-MICA-NH-ZZ-DR-A-19520** REV **PL3**

CHECKED	DRAWN	SCALE	SIZE	REV/DATE
GM	DRM	1:100	A1	14.04.23