


Proposed

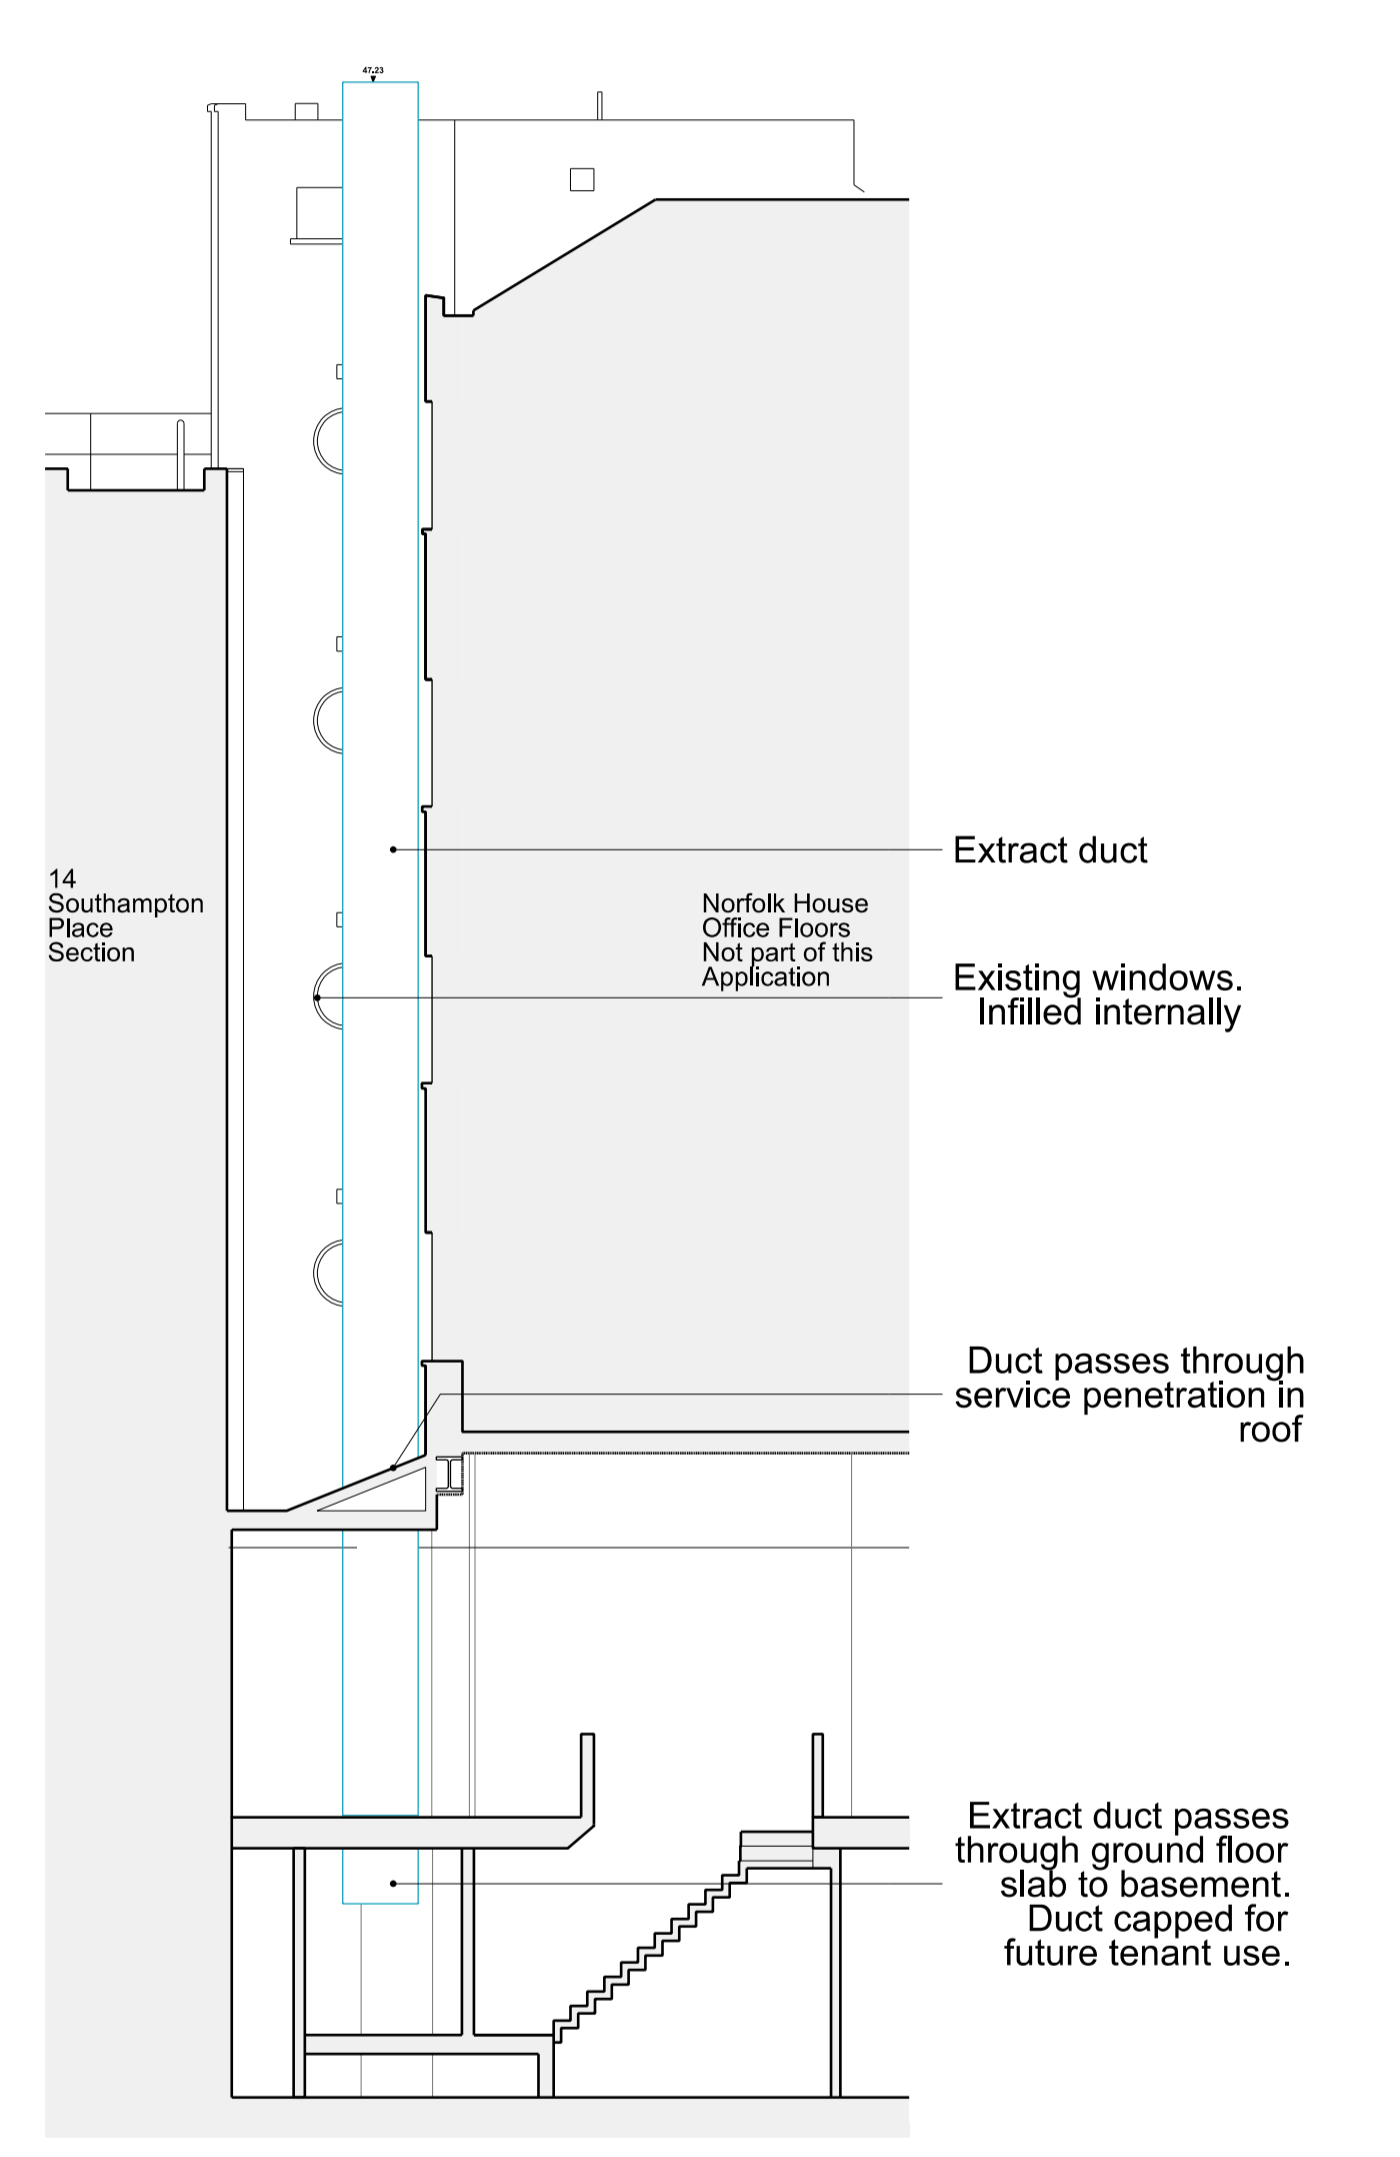

Proposed West Elevation
 01 19521



Proposed North Elevation
 02 19521

REVISIONS			
REV	DATE	DESCRIPTION	
PL1	17.03.23	PLANNING ISSUE	
P1	05.03.23	DRAFT PLANNING ISSUE	

KEY PLAN

STATUS
 PLANNING

MICA
 123 Camden High Street London NW1 7JR
 T: 020 7284 1727 F: 020 7267 7626
 info@micaarchitects.com www.micaarchitects.com

JOB
NORFOLK HOUSE RETAIL UNIT
 127-128 High Holborn
 Holborn, London

TITLE
 Proposed
 East Elevation

DRG #
741-MICA-NH-ZZ-DR-A-19521 **PL1**

CHECKED	DRAWN	SCALE	SIZE	REV/DATE
GM	DRM	1:100	A1	17.03.23