


2520922 002 - Site Plan

Supplied by: www.ukmapcentre.com

Serial No: 260692

Centre Coordinates: 528734,184944

Production Date: 23/03/2023 16:19:33

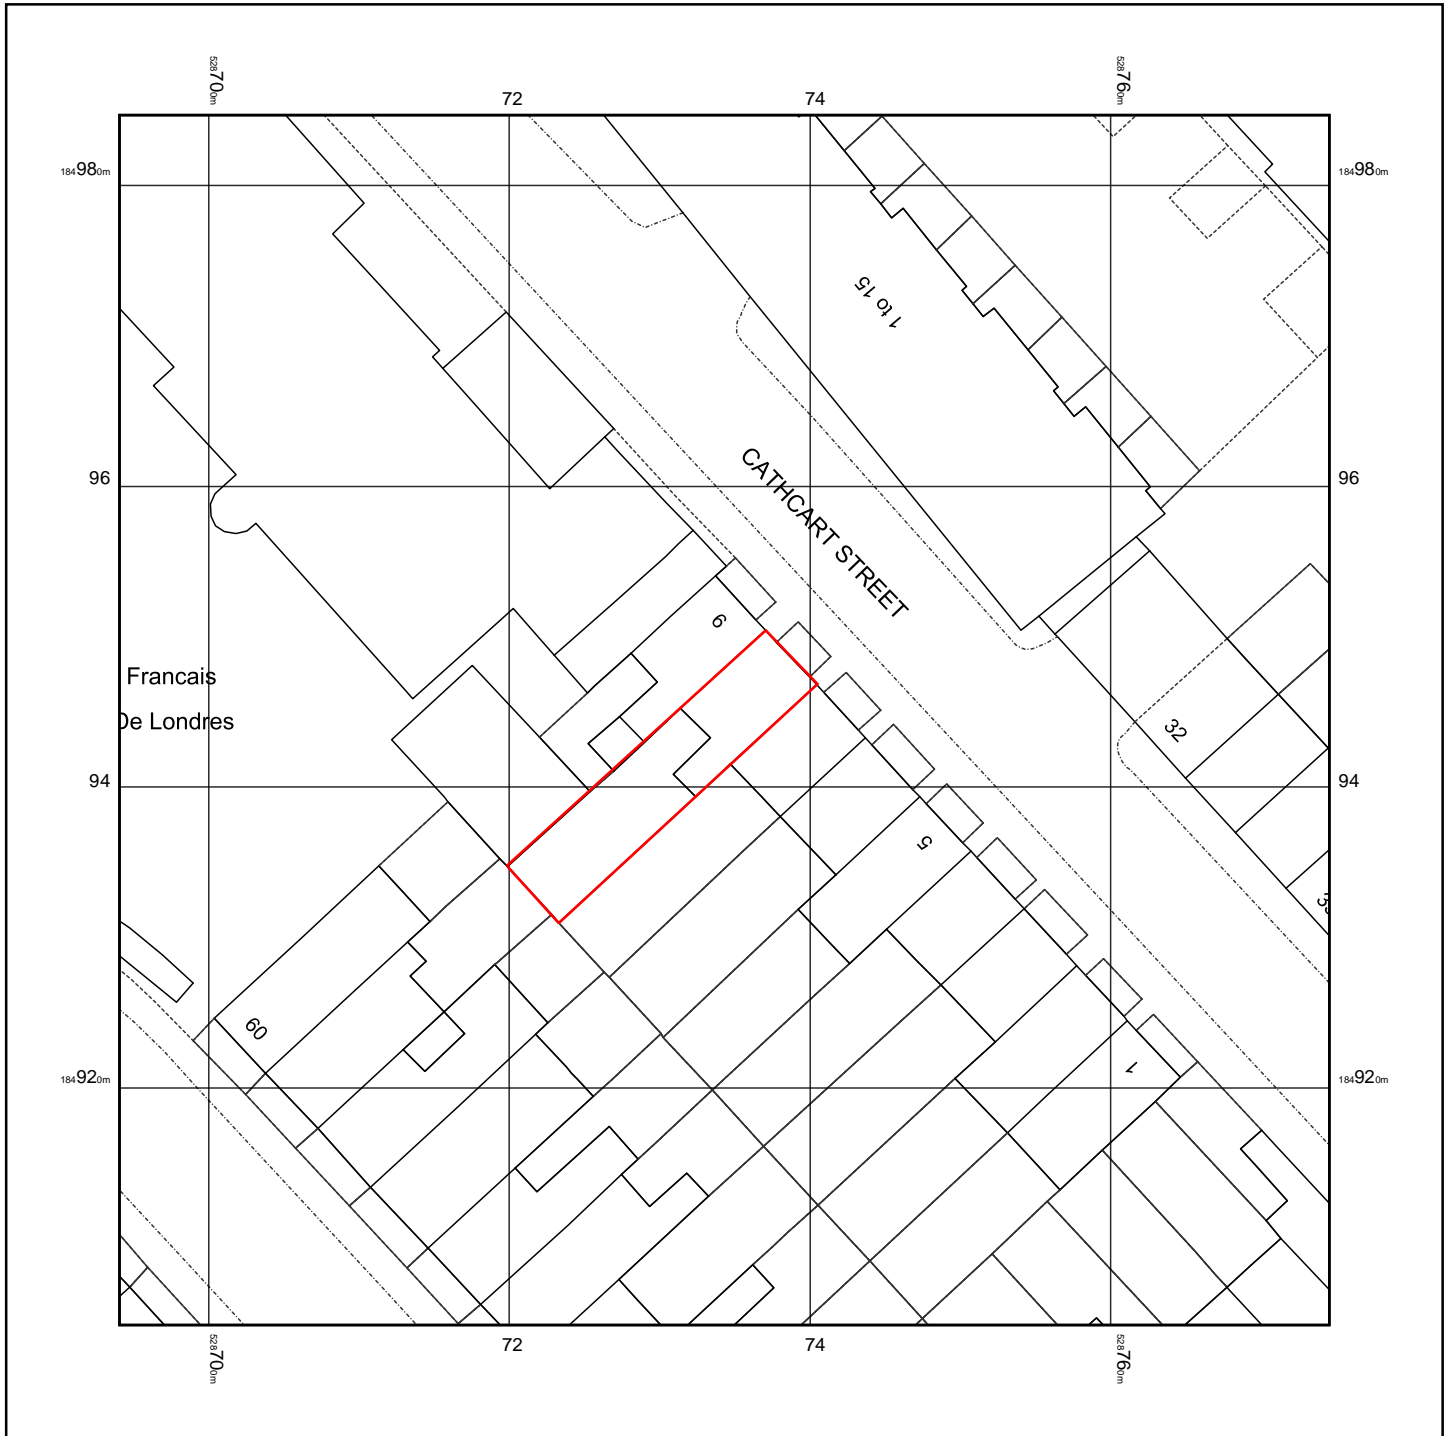

© Crown copyright and database rights 2023 Ordnance Survey 100048957. The representation of road, track or path is no evidence of a boundary or right of way. The representation of features as lines is no evidence of a property boundary.

