



EXISTING ELEVATION
TO NORTH END WAY



EXISTING ELEVATION
TO NORTH END

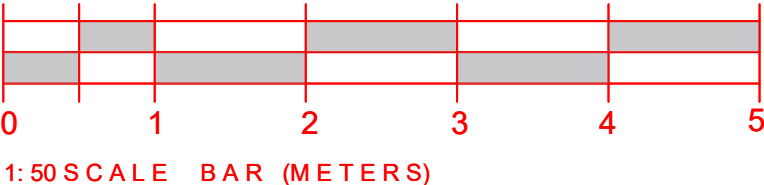

R1 /	SCALE ENLARGED AS REQUESTED BY PLANNERS FIRST ISSUE	03.04.23 02.11.22	MT ERB
DO NOT SCALE. WRITTEN DIMENSIONS TO BE USED IN PREFERENCE TO SCALED DIMENSIONS. ALL DIMENSIONS TO BE CHECKED ON SITE BY CONTRACTOR & ALL DISCREPANCIES TO BE REPORTED TO JMDA			
JOB TITLE MITCHELLS & BUTLERS THE OLD BULL & BUSH HAMPSTEAD NORTH END WAY, LONDON, NW3 7HE			
DRAWING TITLE PLANNING DRAWINGS EXISTING ELEVATIONS			
DRAWING NUMBER JMDA_1652_PL_001 R1			
SCALE 1:50 @ A1			
DATE OCT 2022			
DRAWN BY SA			
<div> JMDA LTD 2 The Holmes Skipwith, York, YO8 5SL T: 01757 288 399 info@jmdaltd.co.uk www.jmdaltd.co.uk</div>			