



- GENERAL NOTES TO FIXED SEATING:
1. UPHOLSTERED FURNITURE MUST ONLY CONTAIN THOSE FILLING MATERIALS SPECIFIED IN THE FURNITURE & FURNISHINGS (FIRE SAFETY) REGULATIONS. THE INVISIBLE PARTS OF PERMANENT COVERS MUST COMPLY WITH THE PROVISIONS OF THE FURNITURE & FURNISHINGS (FIRE SAFETY) REGULATIONS. ALL UPHOLSTERY COVERS TO MEET ALL 3 TYPES OF TEST UNDER BS 7176: 2007 SPECIFICATION FOR RESISTANCE TO IGNITION OF UPHOLSTERED FURNITURE FOR NON-DOMESTIC SEATING. THESE STANDARDS MUST BE APPLIED WHEN REFURBISHMENT OR REPLACEMENT TAKES PLACE.
 2. ALL FOAMS ARE TO BE CMHR FOAMS.
 3. FIXED SEATING CONTRACTOR TO ENSURE SEAT PAD AT CORRECT HEIGHT FOR TABLES SUPPLIED.
 4. FIXED SEATING CONTRACTOR WILL BE RESPONSIBLE FOR CHECKING SITE DIMENSIONS INCLUDING ALLOWING FOR SKIRTINGS, PANNELLING AND MOULDINGS ETC WHICH MAY AFFECT THE OVERALL DIMENSIONS OF INDIVIDUAL SECTIONS.
 5. SEATING TO BE MADE IN SECTIONS TO COMPLY WITH MANUAL HANDLING WEIGHT REQUIREMENTS. SUFFICIENT LABOUR TO BE PROVIDED WHEN DELIVERING & INSTALLING SEATING.

NOTE:
CUT-OUTS WITH BRUSHED BRASS GRILLES TO BE INSTALLED TO CAPPINGS WHERE A HEAT SOURCE IS LOCATED WITHIN FIXED SEATING. AIR FLOW GAP TO BE PROVIDED BELOW SEAT BASE.

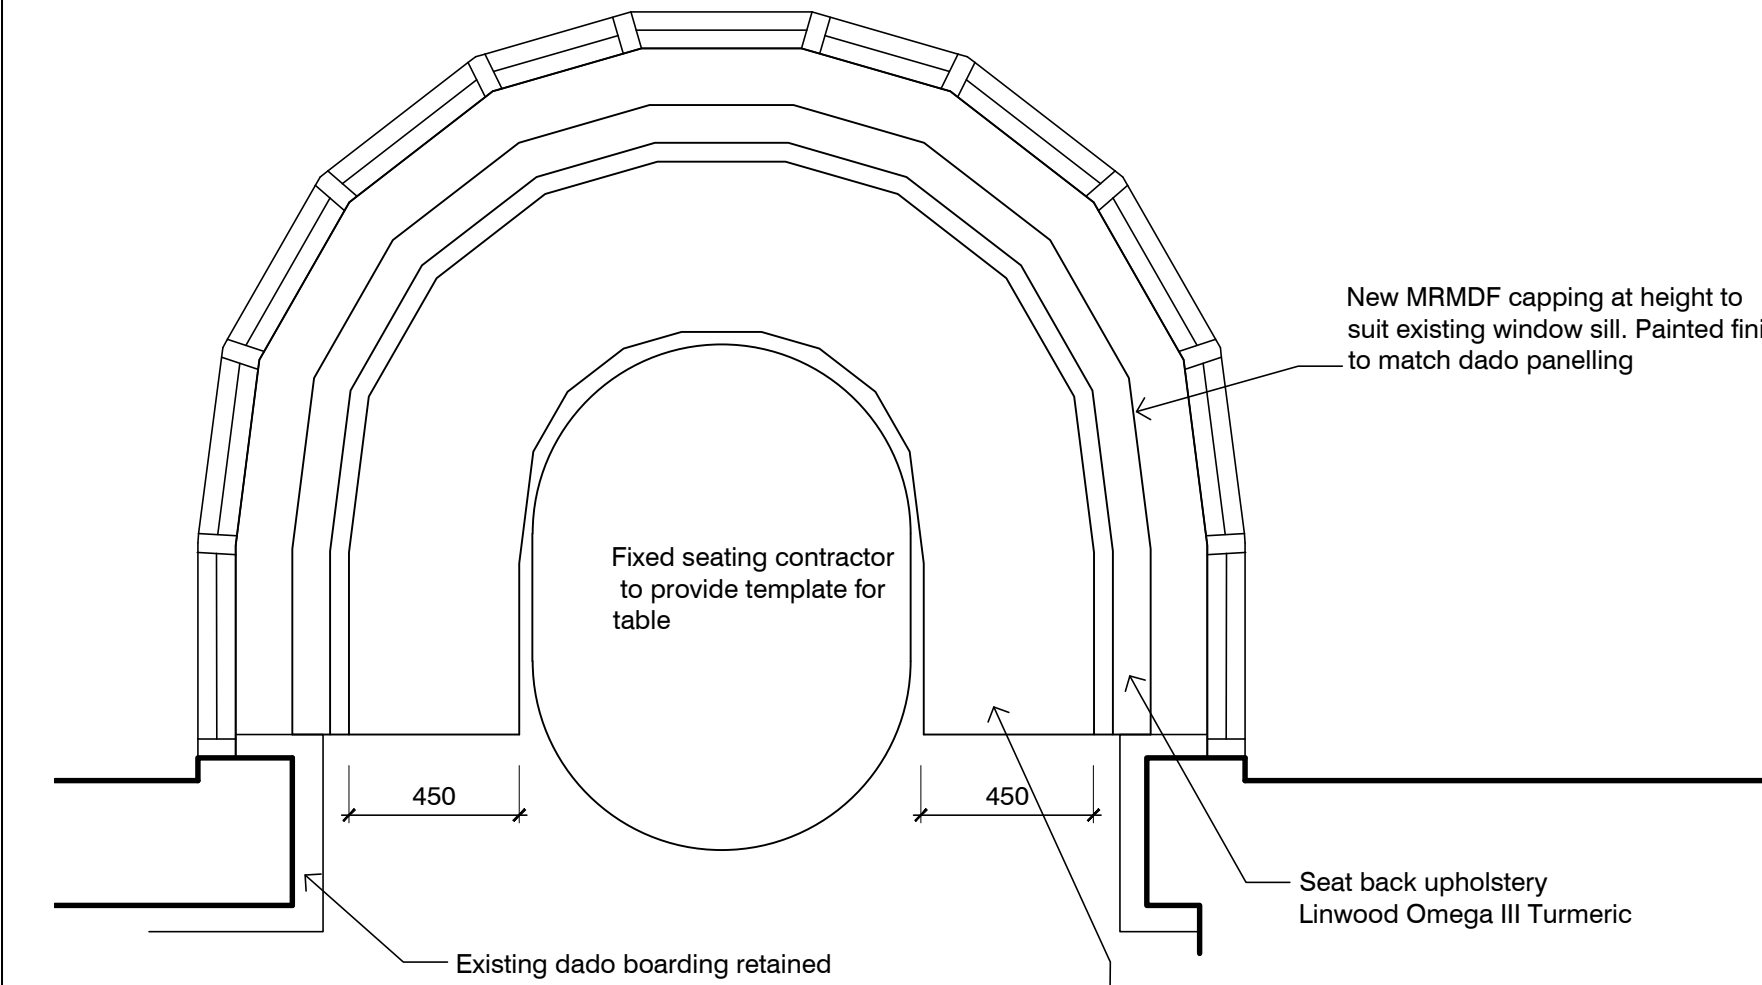


FIXED SEATING - TYPE 1 PLAN
Scale: 1:20 @ A1


Seat base upholstery
Linwood Omega III Turmeric

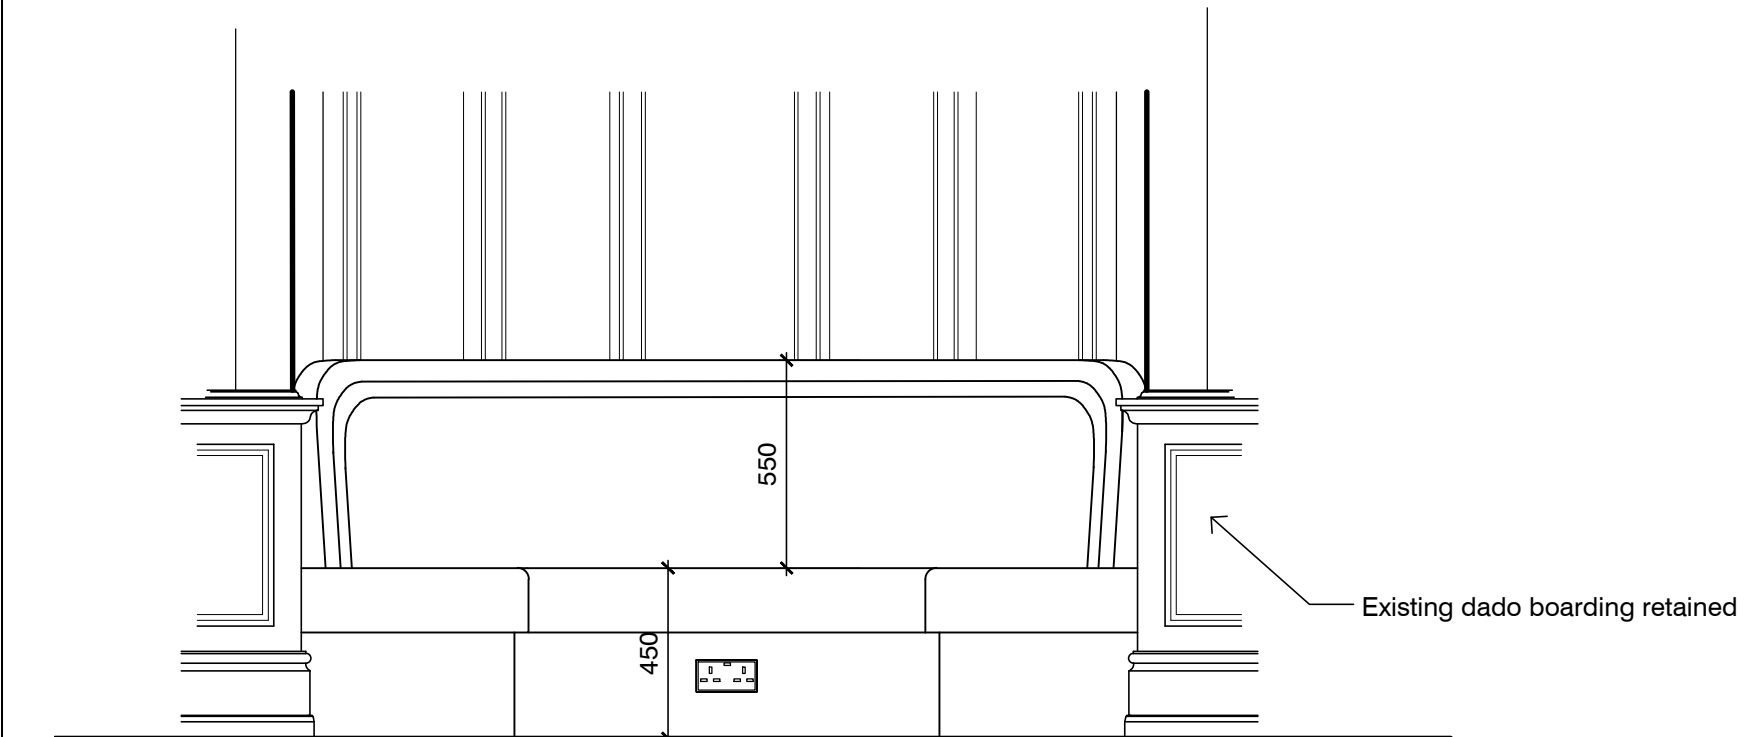

FIXED SEATING - TYPE 1 ELEVATION
Scale: 1:20 @ A1

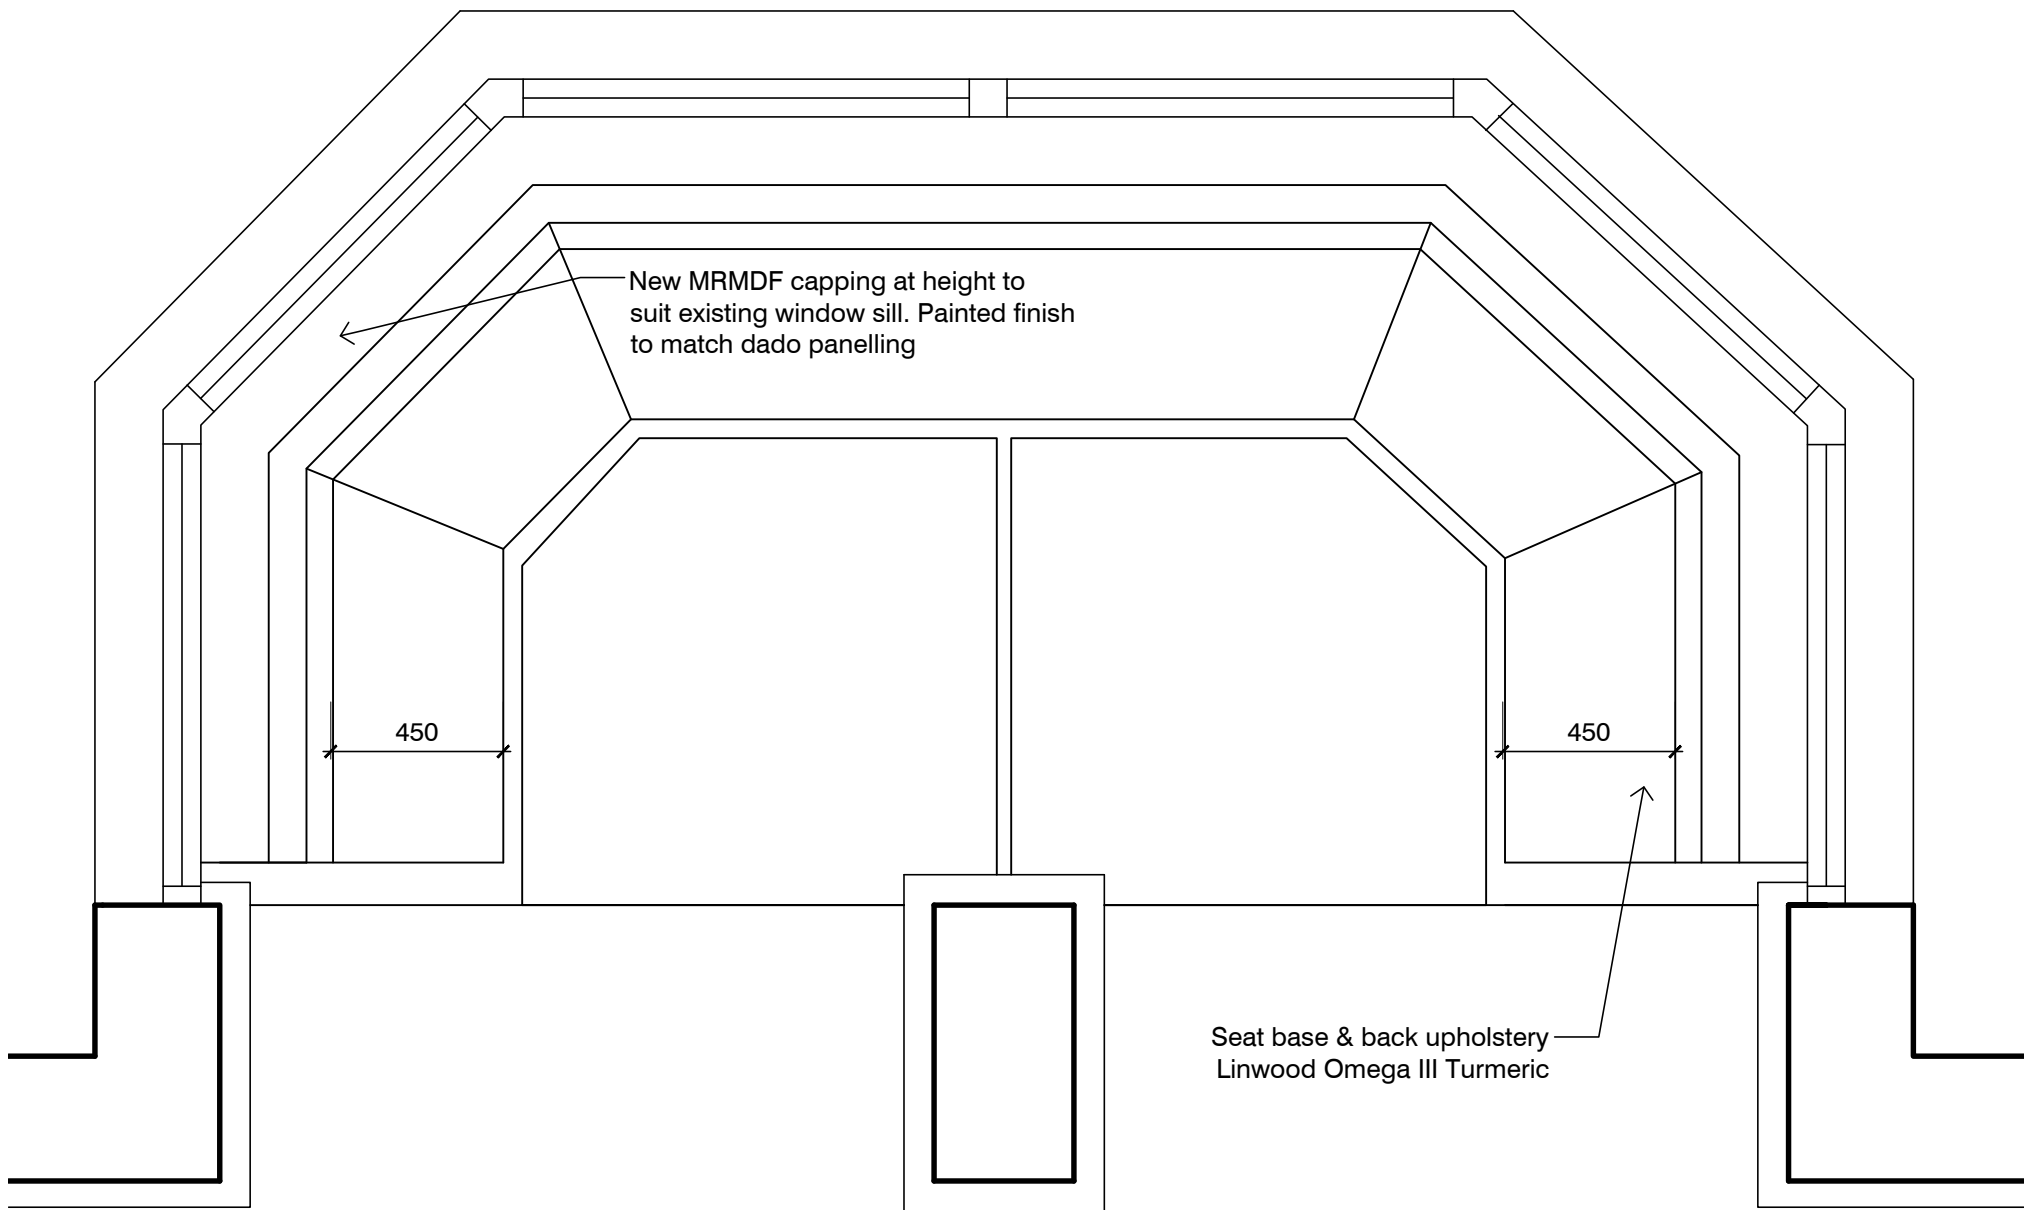


FIXED SEATING - TYPE 2 PLAN
Scale: 1:20 @ A1

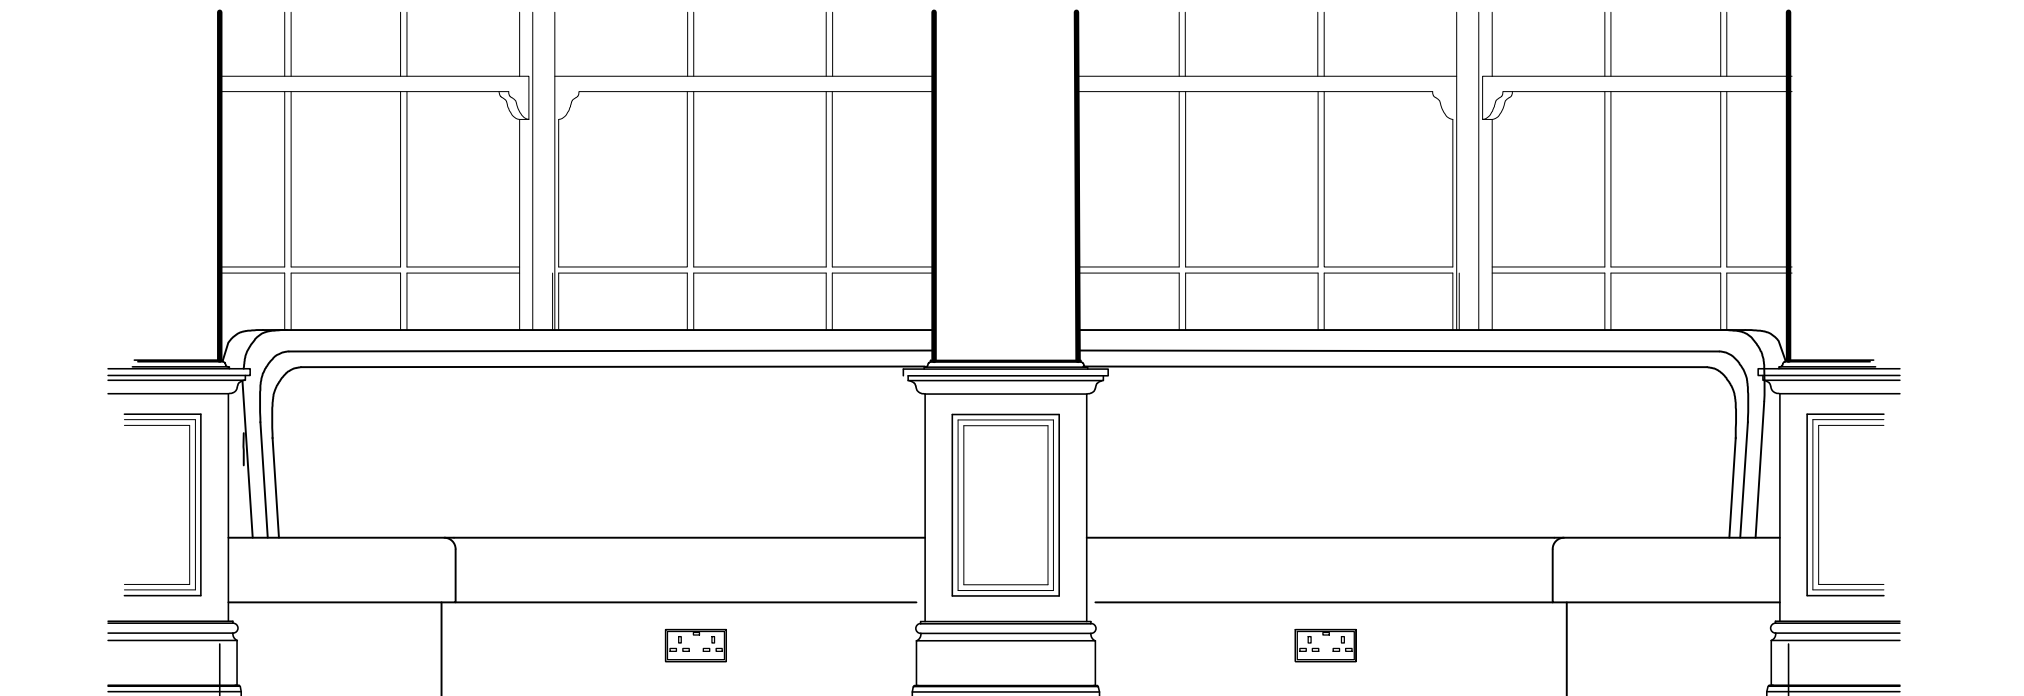


FIXED SEATING - TYPE 2 ELEVATION
Scale: 1:20 @ A1


Note: Existing floor to be raised

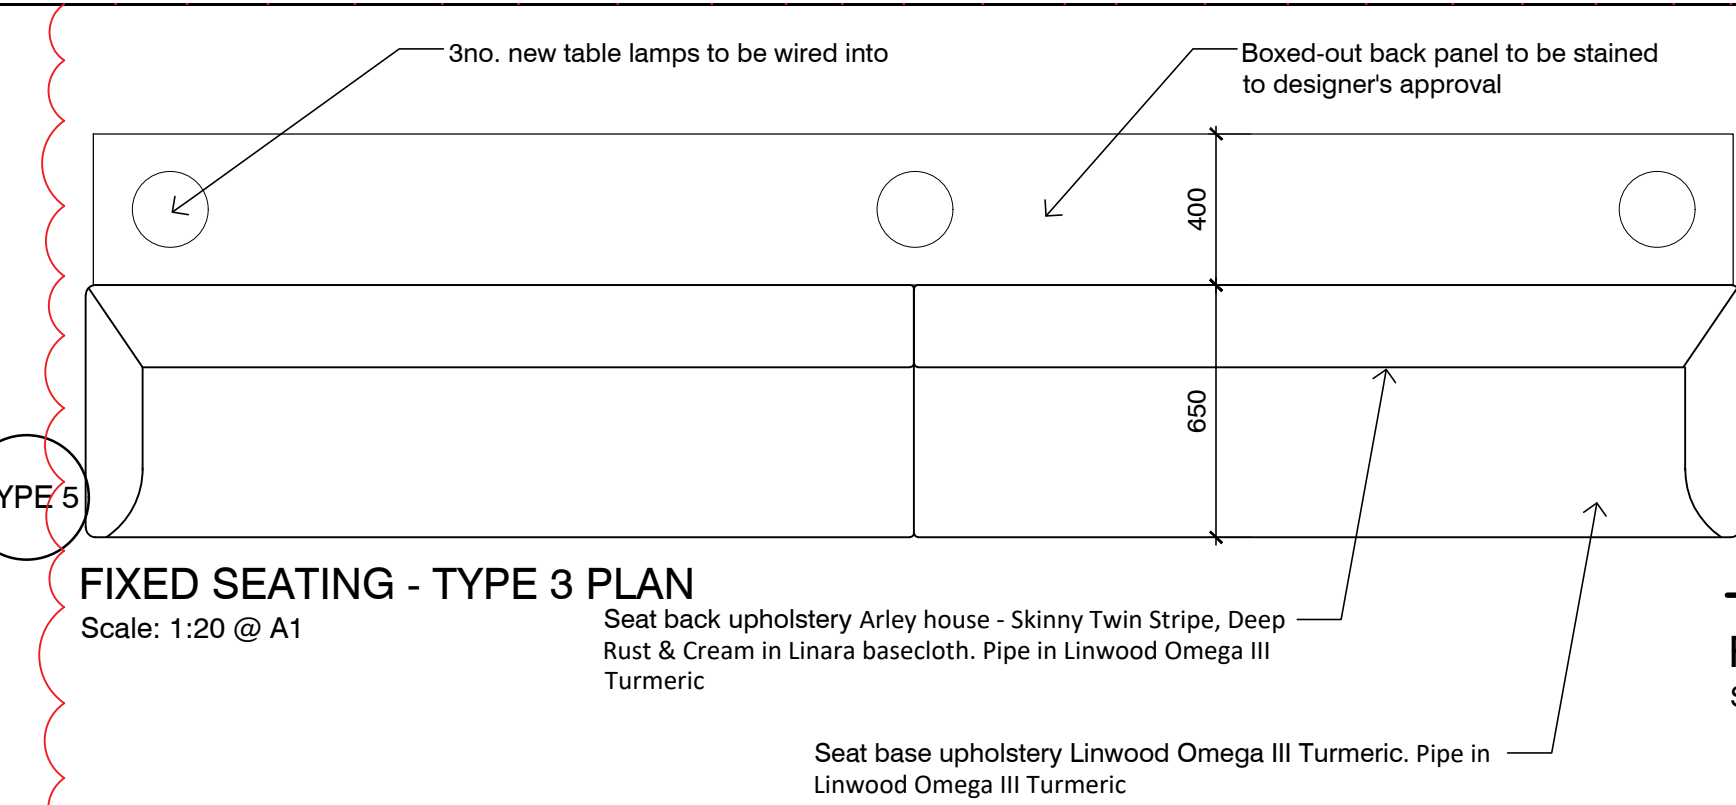

FIXED SEATING - TYPE 3 PLAN
Scale: 1:20 @ A1

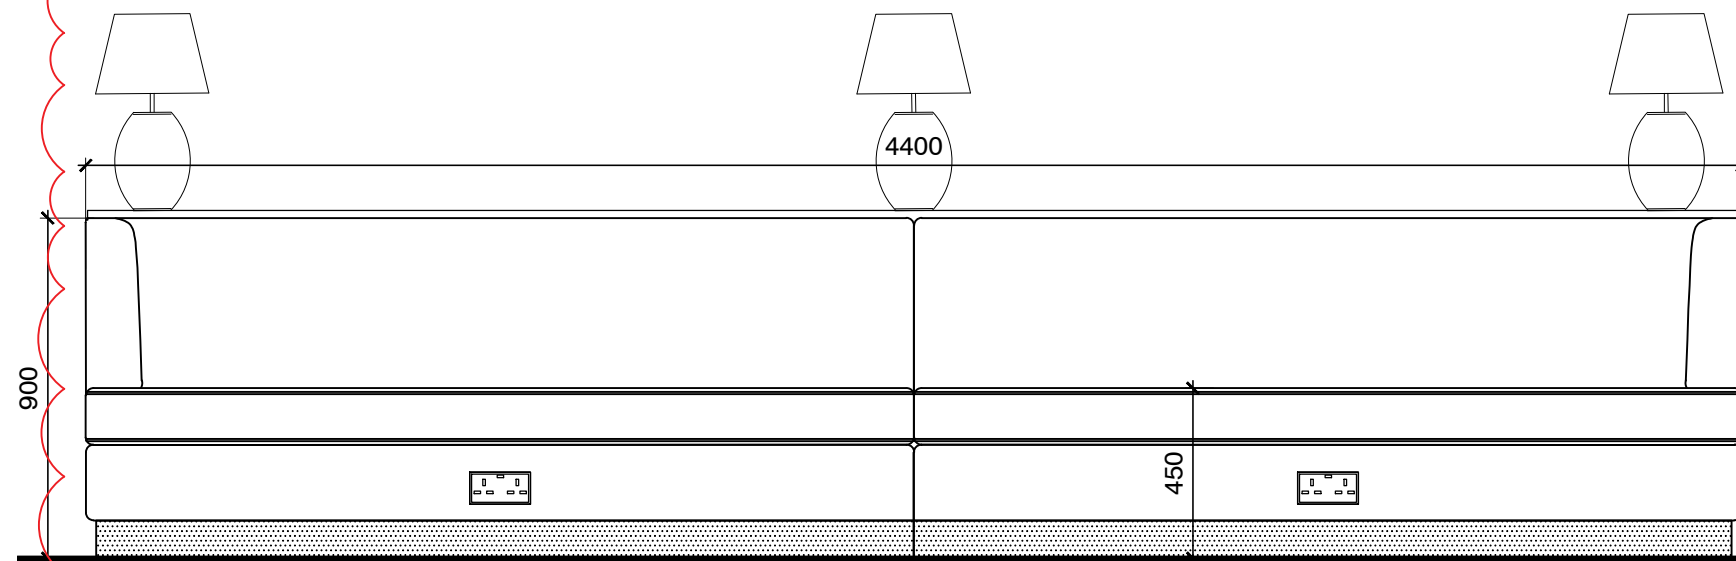

FIXED SEATING - TYPE 3 ELEVATION
Scale: 1:20 @ A1

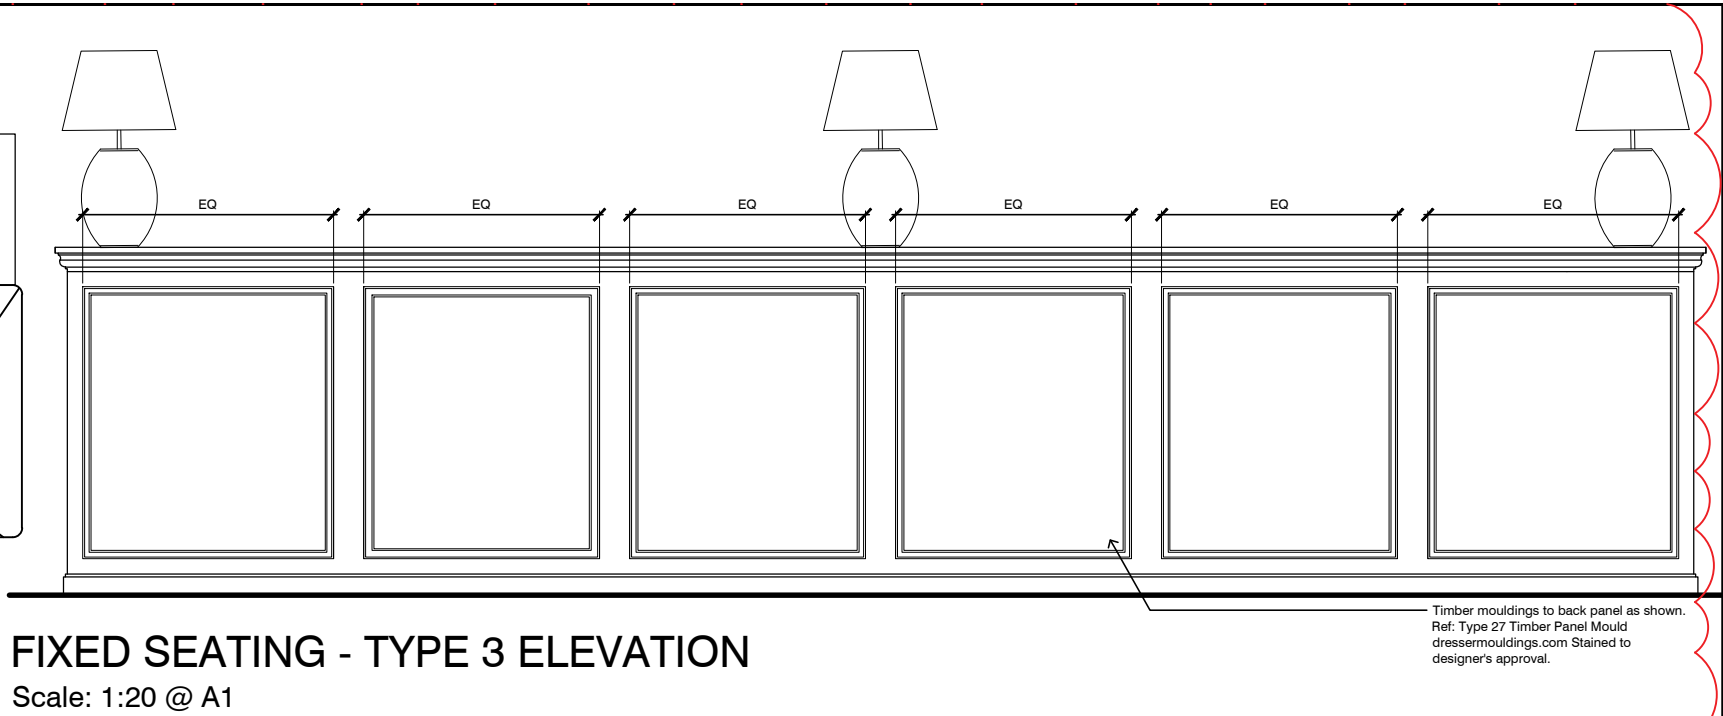


FIXED SEATING - TYPE 3 ELEVATION
Scale: 1:20 @ A1


FIXED SEATING TYPES 1&2



FIXED SEATING TYPE 3

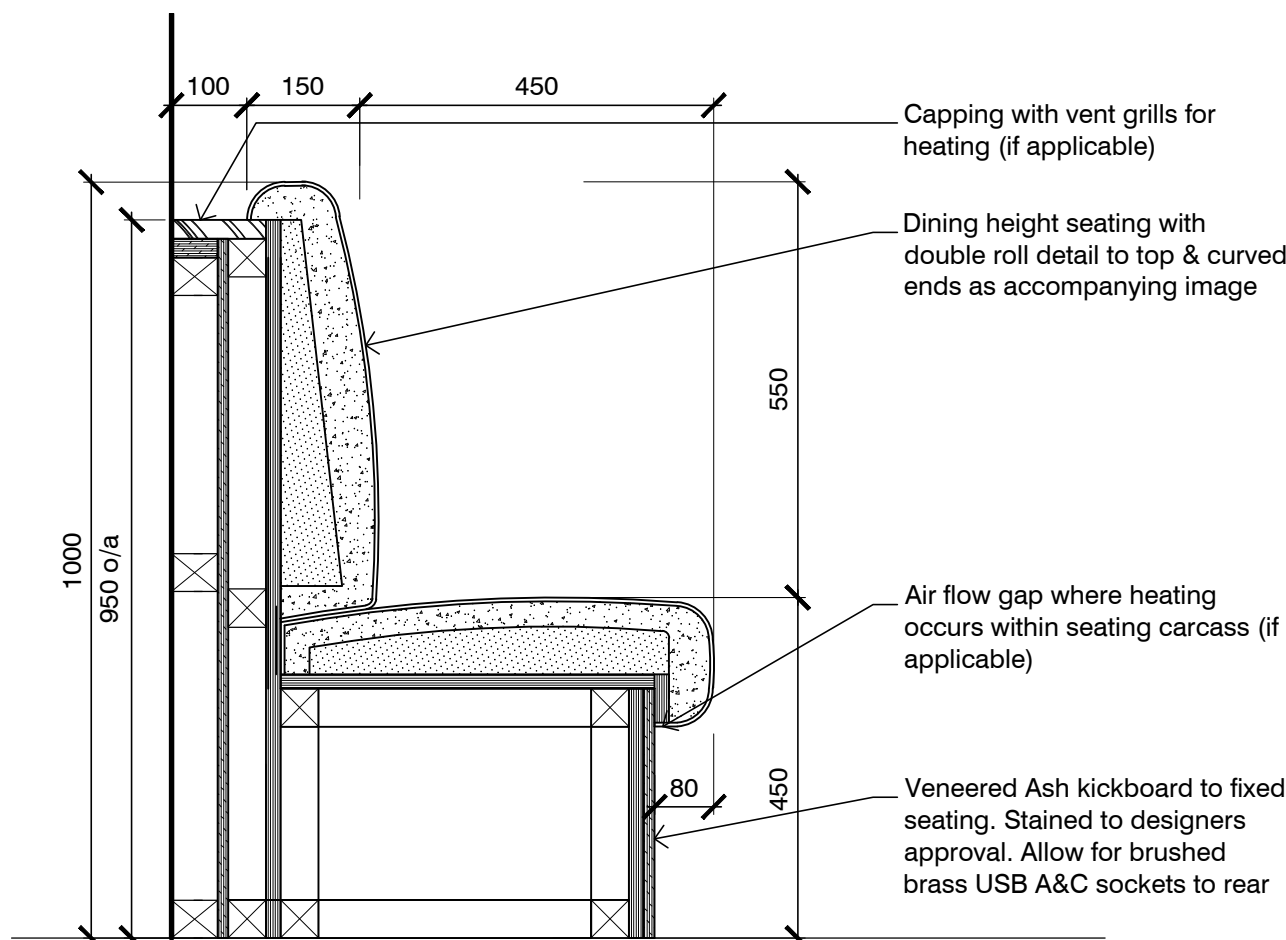

TYPICAL SECTION THRU DINING HEIGHT SEATING
Scale: 1:10 @ A1

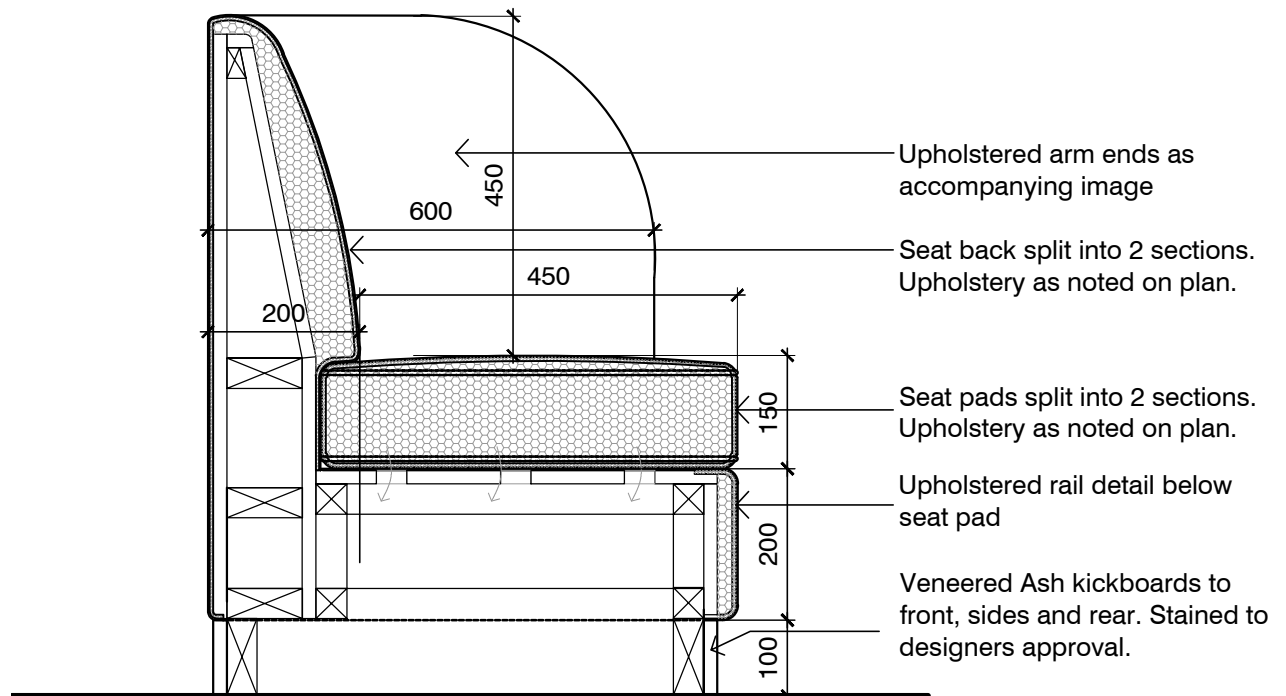

TYPE 3 TYPICAL SECTION
Scale: 1:10 @ A1

Note: No sockets shown in plinth for aesthetic reasons. Check with client.

R1	FABRIC AMENDED TO TYPE 3 BACK PANEL DETAIL ADDED	01.02.23	HEF
/	FIRST ISSUE	27.01.23	HEF

DO NOT SCALE. WRITTEN DIMENSIONS TO BE USED IN PREFERENCE TO SCALED DIMENSIONS. ALL DIMENSIONS TO BE CHECKED ON SITE BY CONTRACTOR & ALL DISCREPANCIES TO BE REPORTED TO JMDA

JOB TITLE
**MITCHELLS & BUTLERS
THE OLD BULL & BUSH
HAMPSTEAD, LONDON, NW3 7HE**

DRAWING TITLE
FIXED SEATING DETAILS 1

DRAWING NUMBER
JMDA_1652_72_101 R1

SCALE
1:50 @ A1

DATE
21.12.2022

DRAWN BY
ERB

Jmda.
Interior Architecture Graphics

JMDA LTD
2 The Holmes Skipwith,
York, YO8 5SL
T: 01757 288 399
info@jmdaltd.co.uk
www.jmdaltd.co.uk