



LOCATION PLAN 1:100

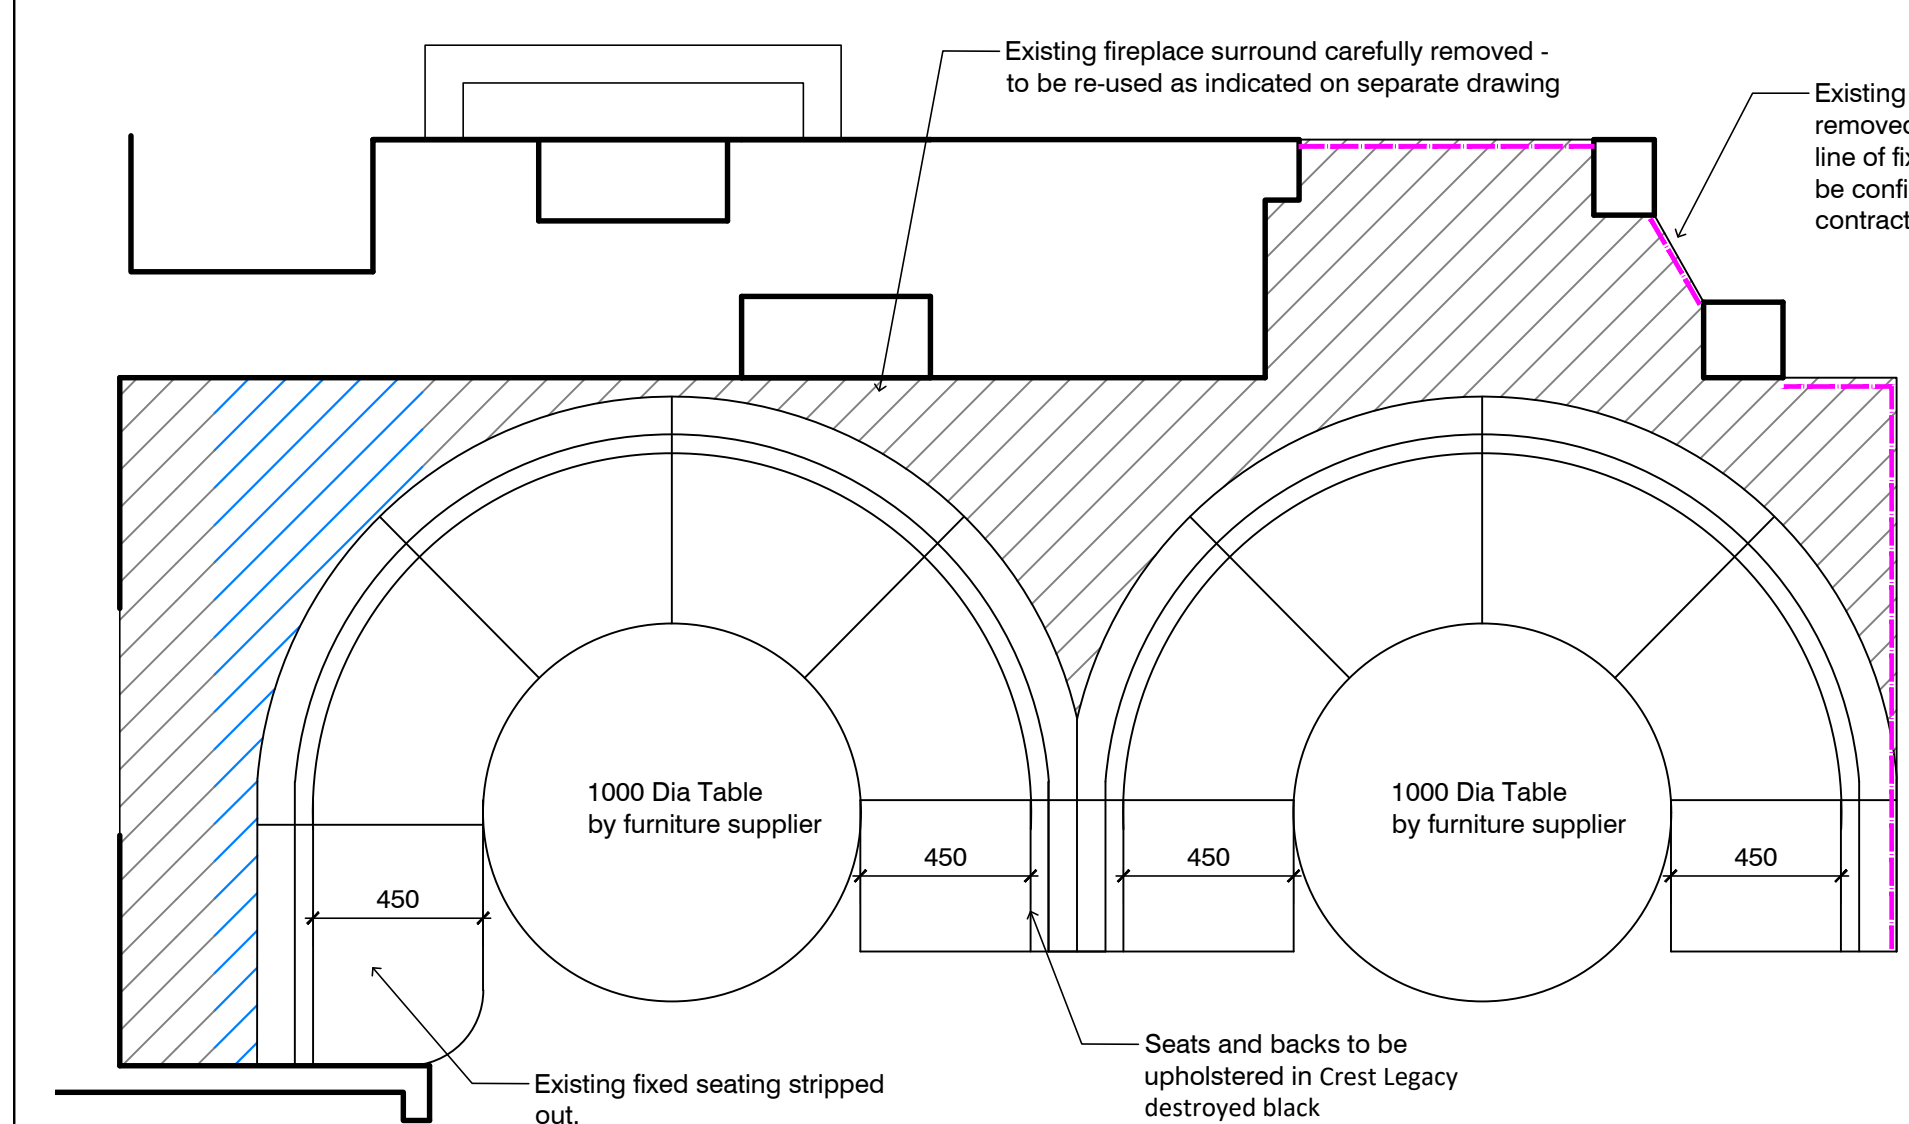


FIXED SEATING TYPE 4 - PLAN
Scale: 1:20 @ A1

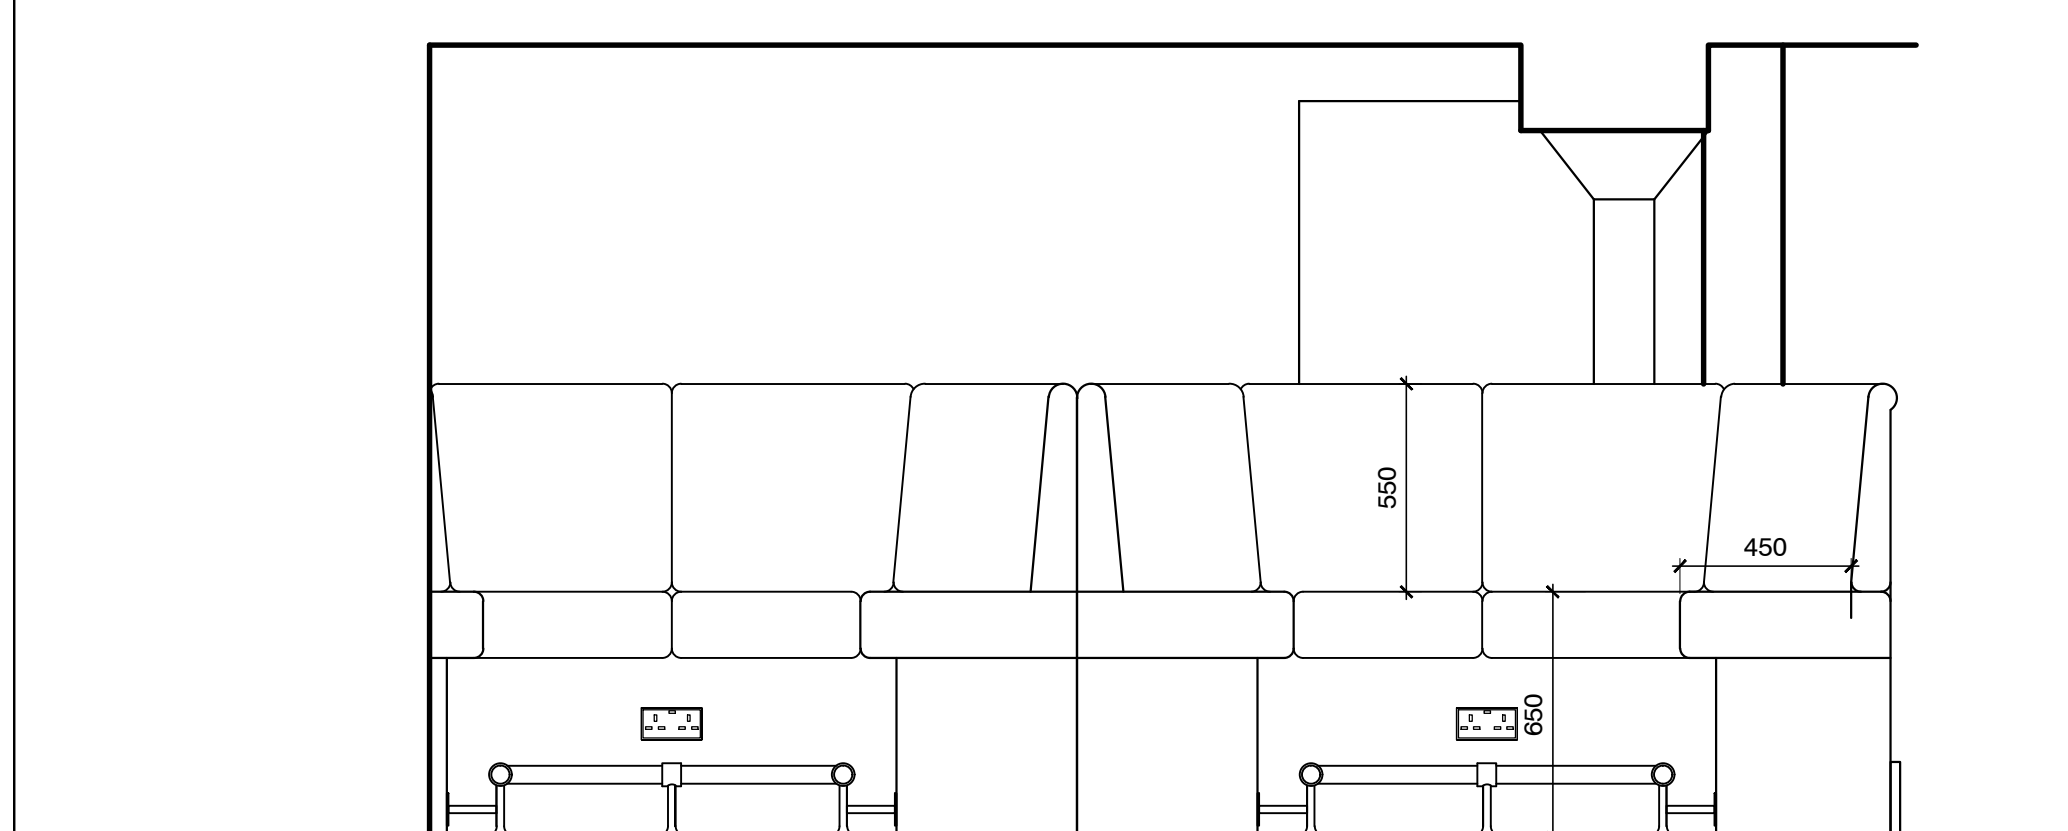

FIXED SEATING TYPE 4 - ELEVATION
Scale: 1:20 @ A1

FIXED SEATING TYPE 4

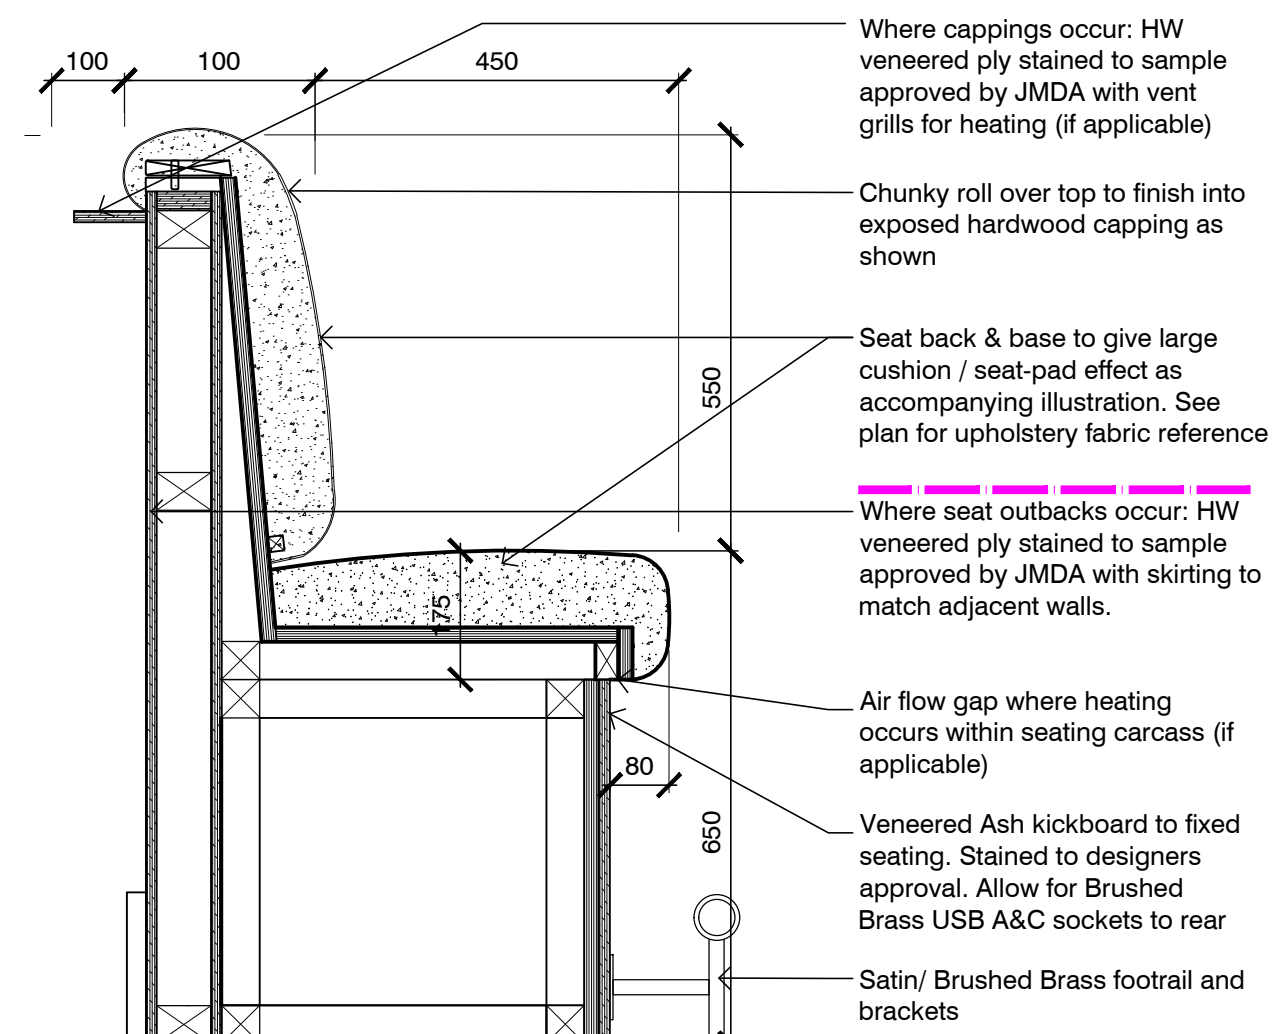


TYPE 4 TYPICAL SECTION
Scale: 1:10 @ A1


GENERAL NOTES TO FIXED SEATING:

1. UPHOLSTERED FURNITURE MUST ONLY CONTAIN THOSE FILLING MATERIALS SPECIFIED IN THE FURNITURE & FURNISHINGS (FIRE SAFETY) REGULATIONS. THE INVISIBLE PARTS OF PERMANENT COVERS MUST COMPLY WITH THE PROVISIONS OF THE FURNITURE & FURNISHINGS (FIRE SAFETY) REGULATIONS. ALL UPHOLSTERY COVERS TO MEET ALL 3 TYPES OF TEST UNDER BS 7176: 2007 SPECIFICATION FOR RESISTANCE TO IGNITION OF UPHOLSTERED FURNITURE FOR NON-DOMESTIC SEATING. THESE STANDARDS MUST BE APPLIED WHEN REFURBISHMENT OR REPLACEMENT TAKES PLACE.
2. ALL FOAMS ARE TO BE CMHR FOAMS.
3. FIXED SEATING CONTRACTOR TO ENSURE SEAT PAD AT CORRECT HEIGHT FOR TABLES SUPPLIED.
4. FIXED SEATING CONTRACTOR WILL BE RESPONSIBLE FOR CHECKING SITE DIMENSIONS INCLUDING ALLOWING FOR SKIRTINGS, PANELLING AND MOULDINGS ETC WHICH MAY AFFECT THE OVERALL DIMENSIONS OF INDIVIDUAL SECTIONS.
5. SEATING TO BE MADE IN SECTIONS TO COMPLY WITH MANUAL HANDLING WEIGHT REQUIREMENTS. SUFFICIENT LABOUR TO BE PROVIDED WHEN DELIVERING & INSTALLING SEATING.


NOTE:
CUT OUTS WITH BRUSHED BRASS GRILLES TO BE INSTALLED TO CAPPINGS WHERE A HEAT SOURCE IS LOCATED WITHIN FIXED SEATING. AIR FLOW GAP TO BE PROVIDED BELOW SEAT BASE.

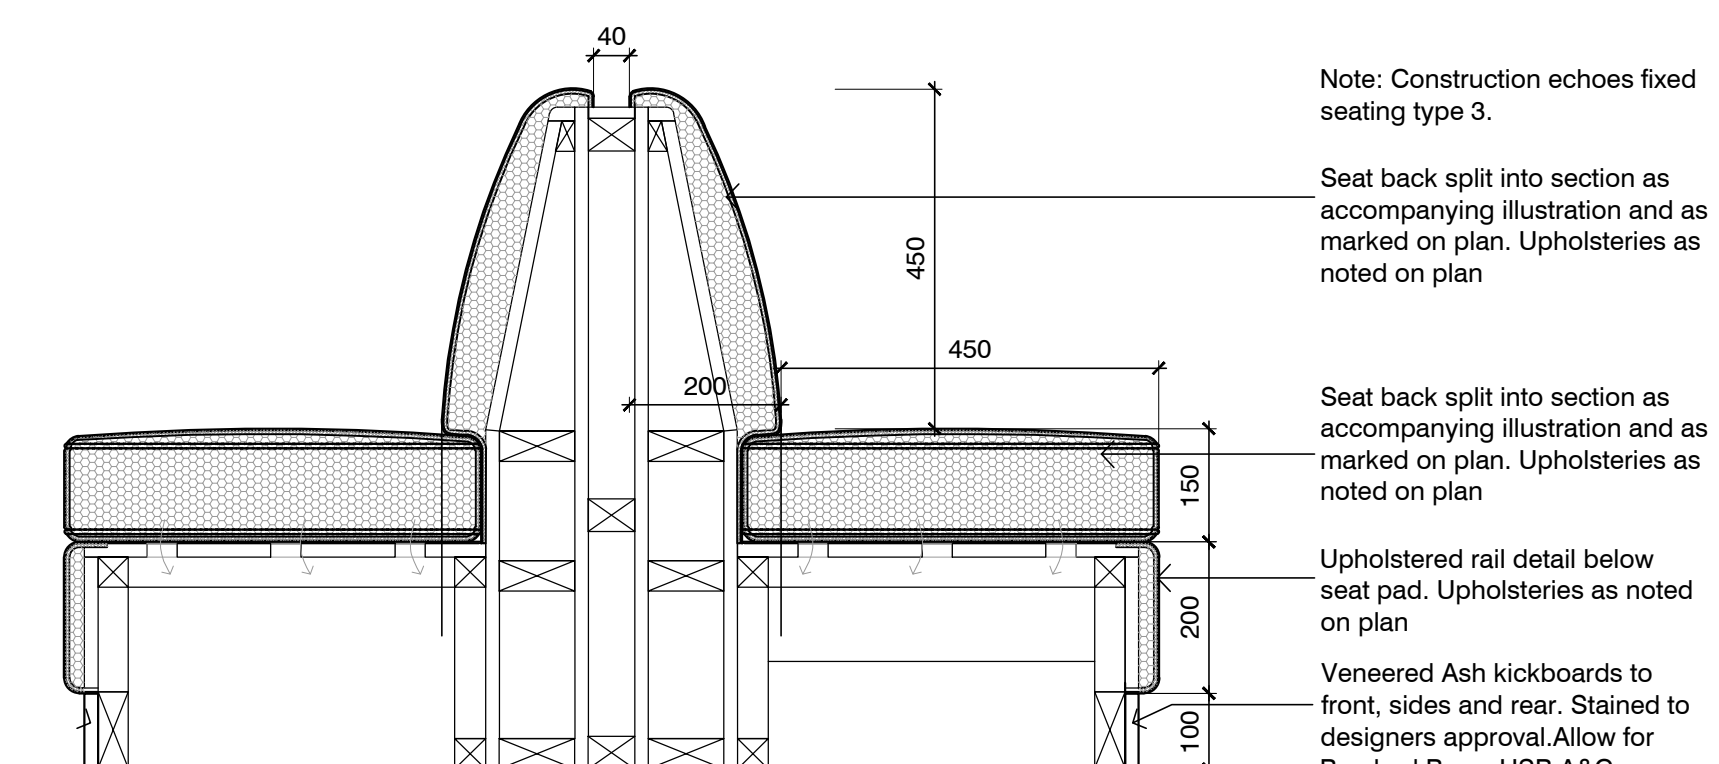

TYPE 5 TYPICAL SECTION
Scale: 1:10 @ A1

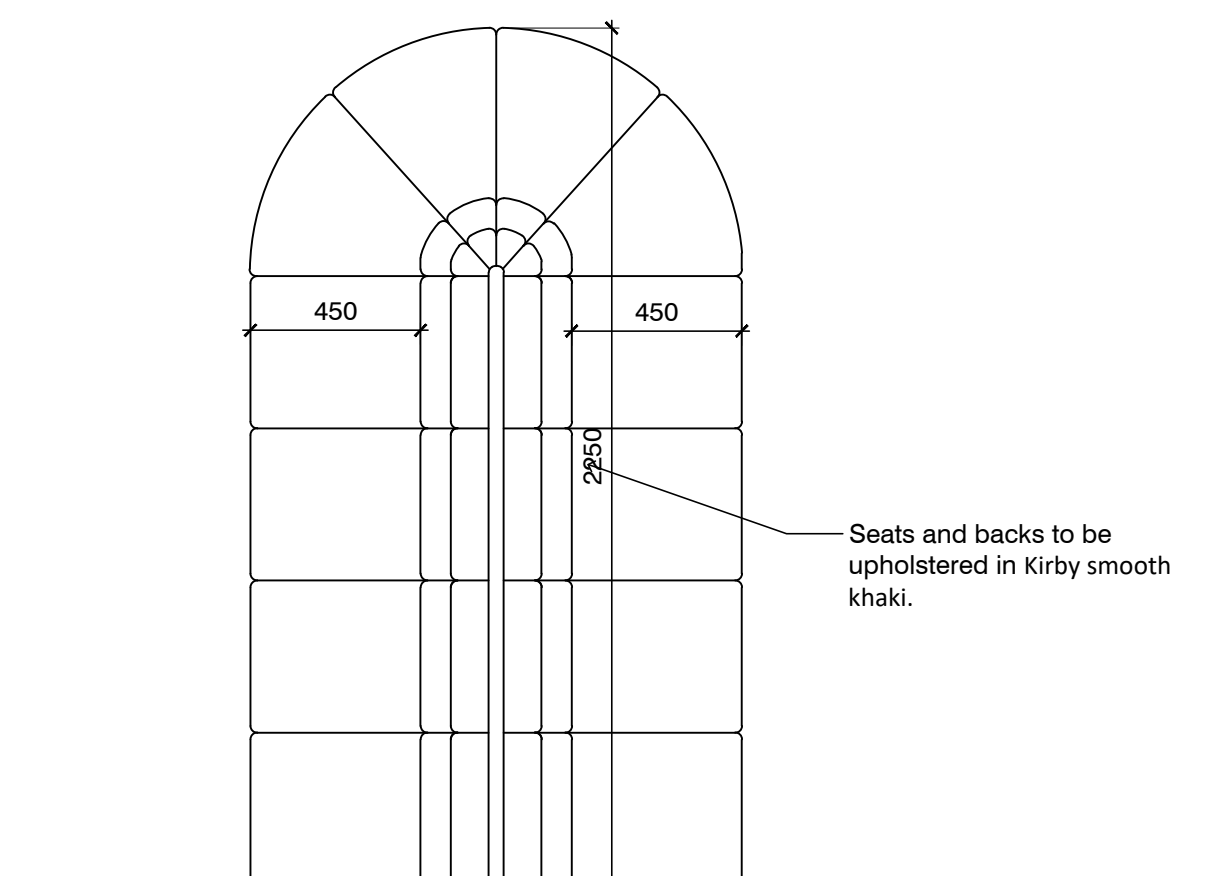


FIXED SEATING TYPE 5 - PLAN
Scale: 1:20 @ A1

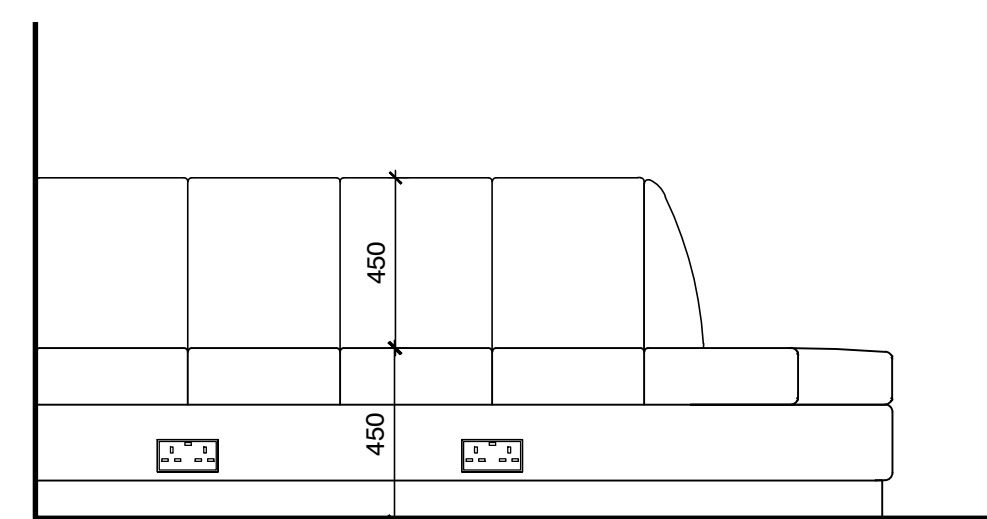

FIXED SEATING TYPE 5 - ELEVATION
Scale: 1:20 @ A1

FIXED SEATING TYPE 5

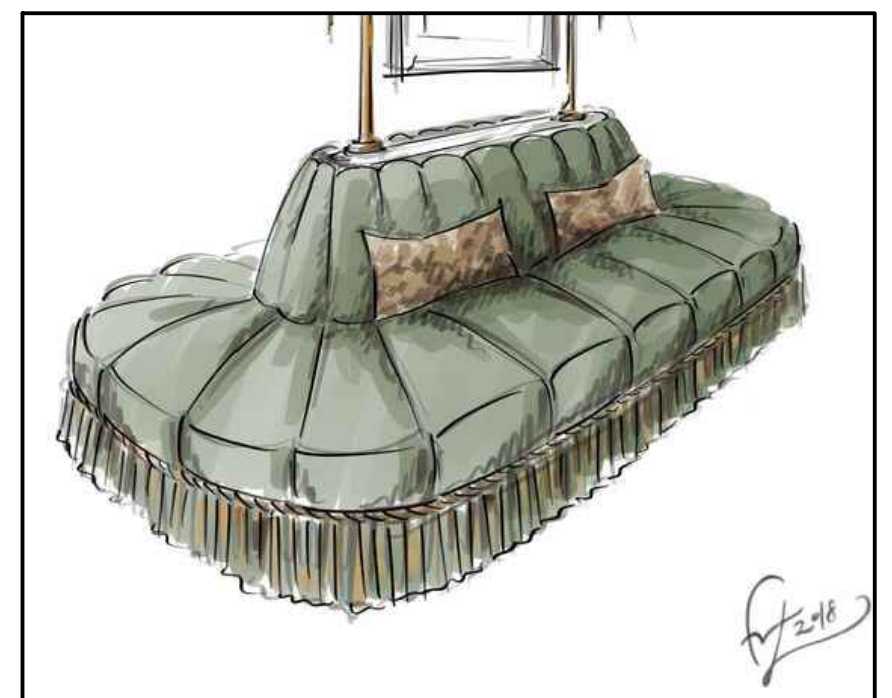

	FIRST ISSUE	27.01.23	HEF
DO NOT SCALE. WRITTEN DIMENSIONS TO BE USED IN PREFERENCE TO SCALED DIMENSIONS. ALL DIMENSIONS TO BE CHECKED ON SITE BY CONTRACTOR & ALL DISCREPANCIES TO BE REPORTED TO JMDA			
JOB TITLE MITCHELLS & BUTLERS THE OLD BULL & BUSH HAMPSTEAD, LONDON, NW3 7HE			
DRAWING TITLE FIXED SEATING DETAILS 2			
DRAWING NUMBER JMDA_1652_72_102			
SCALE 1:50 @ A1			
DATE DEC 22			
DRAWN BY TJM			
 JMDA LTD 2 The Holmes Skipwith, York, YO8 5SL T: 01757 288 399 info@jmdaltd.co.uk www.jmdaltd.co.uk			