





EXISTING SIDE
ELEVATION



EXISTING REAR
ELEVATION

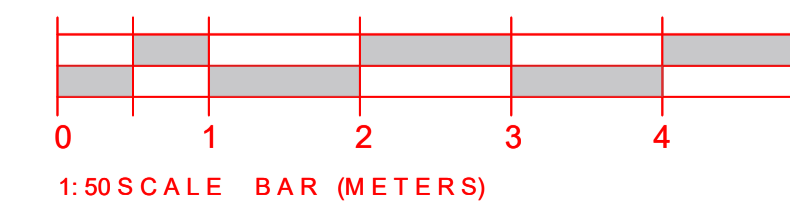

/		FIRST ISSUE	03.04.23	MT
DO NOT SCALE. WRITTEN DIMENSIONS TO BE USED IN PREFERENCE TO SCALED DIMENSIONS. ALL DIMENSIONS TO BE CHECKED ON SITE BY CONTRACTOR & ALL DISCREPANCIES TO BE REPORTED TO JMDA				
JOB TITLE MITCHELLS & BUTLERS THE OLD BULL & BUSH HAMPSTEAD NORTH END WAY, LONDON, NW3 7HE				
DRAWING TITLE PLANNING DRAWINGS EXISTING ELEVATIONS				
DRAWING NUMBER JMDA_1652_PL_001.1				
SCALE 1:50 @ A1				
DATE APRIL 23				
DRAWN BY SA				
 <p>JMDA LTD 2 The Holmes Skipwith, York, YO8 5SL T: 01757 288 399 info@jmdaltd.co.uk www.jmdaltd.co.uk</p>				