

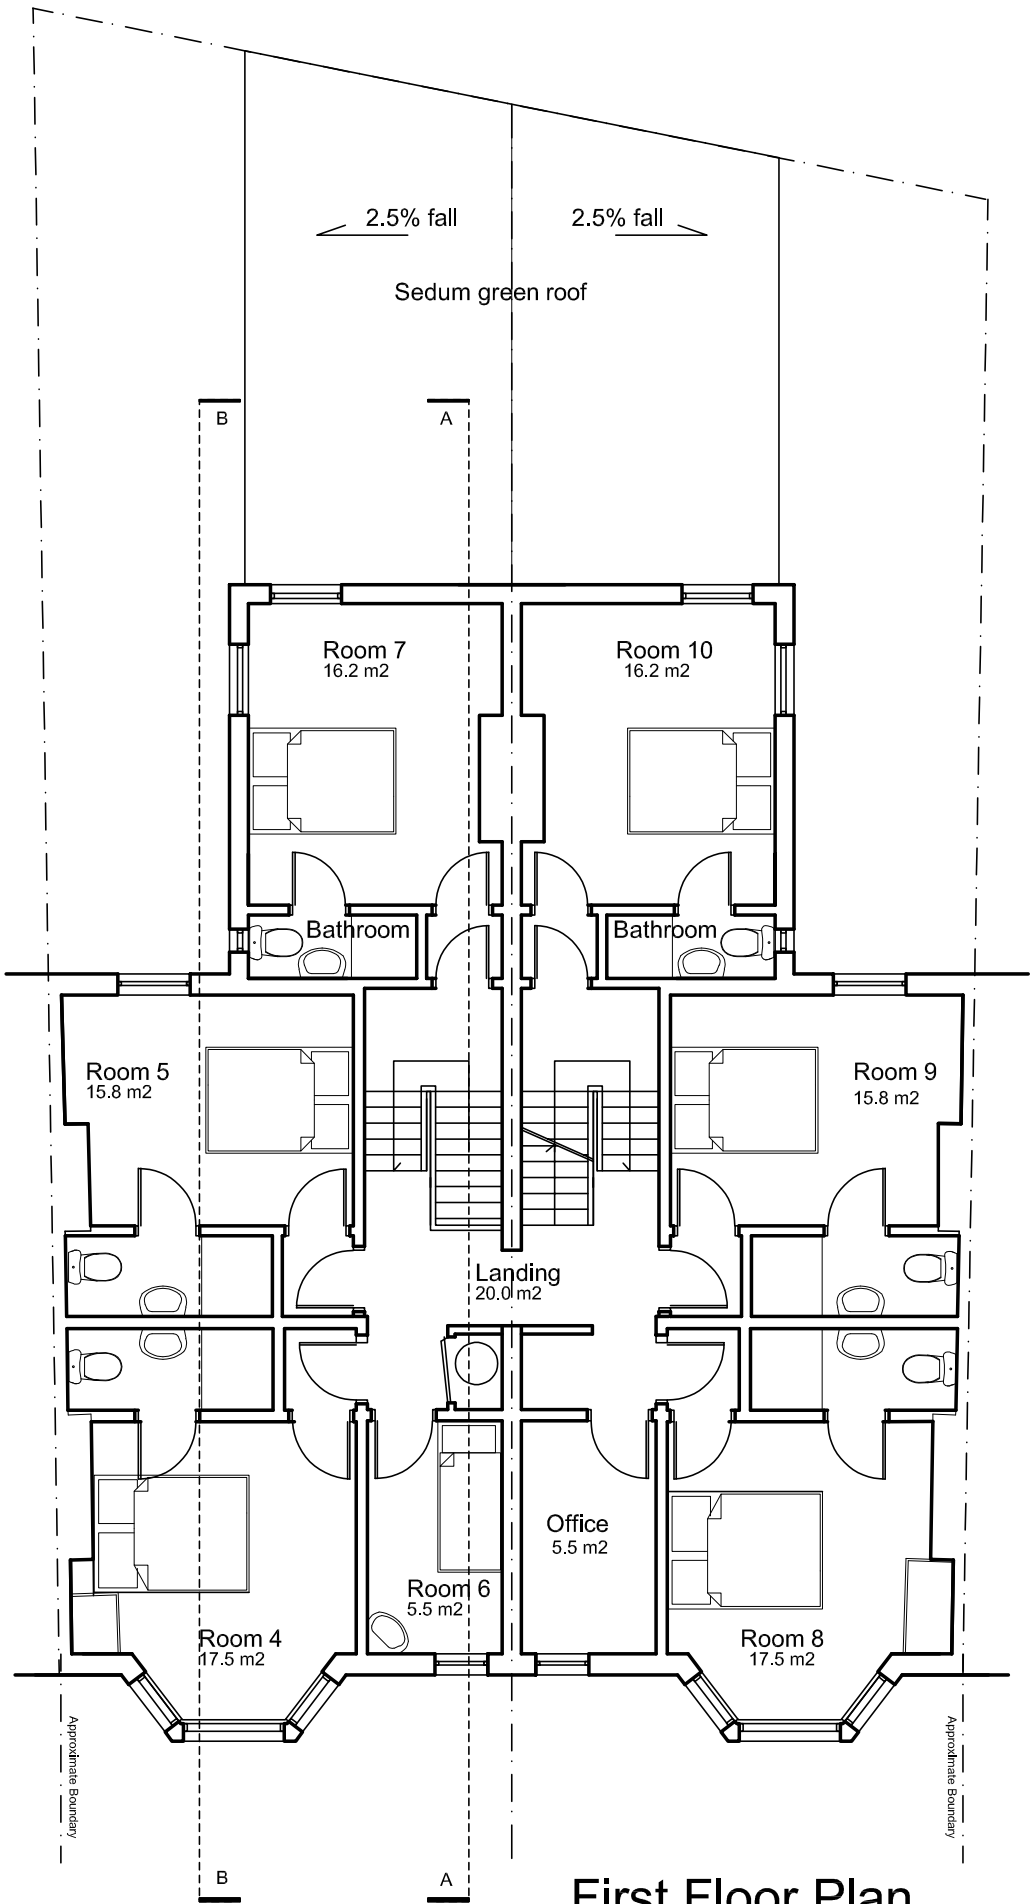


All materials for this proposal
to be similar in appearance to the existing house.

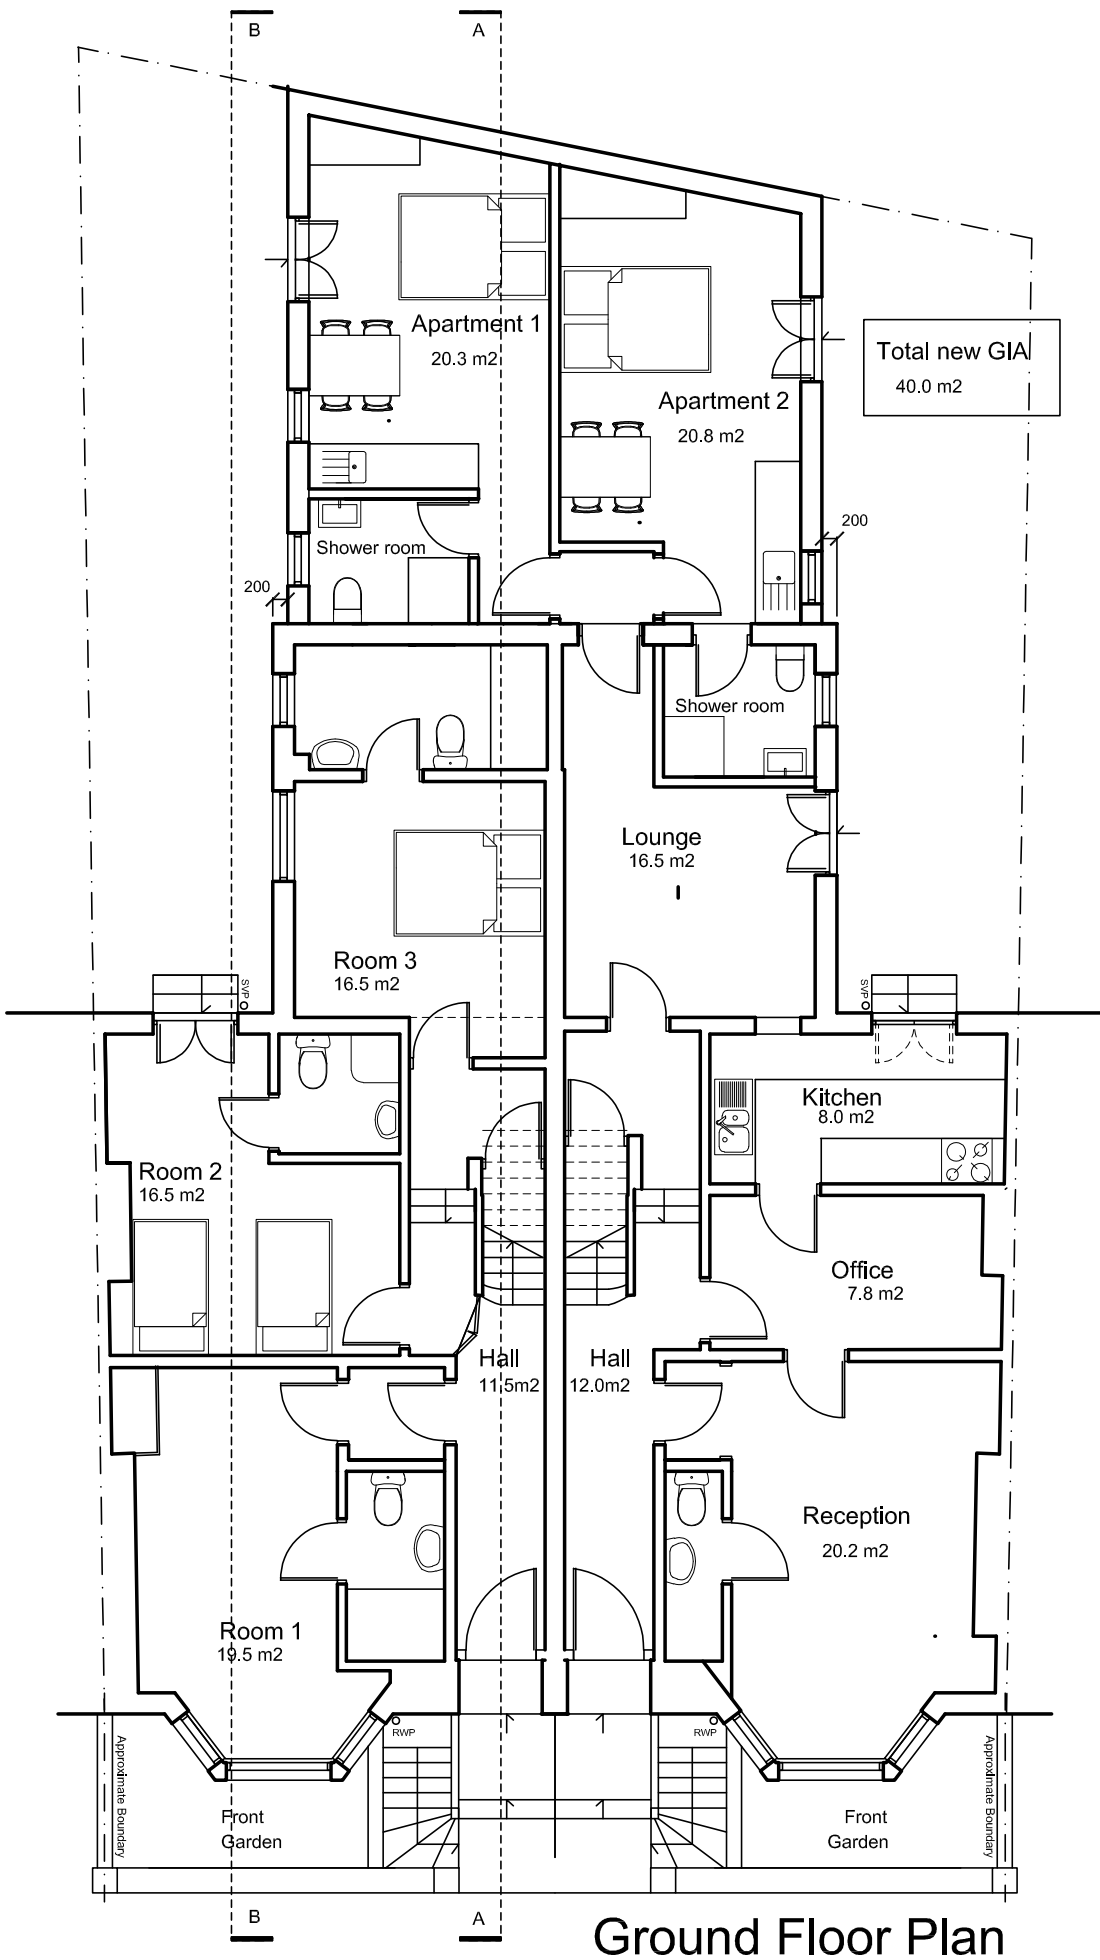

STRUCTURES TO BE REMOVED

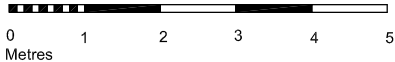

Total new GIA
40.0 m²

Rev. 18.04.2023

Monika Fast
ARCHITECTURE · PLANNING · DESIGN

Lighthouse Design Solutions Ltd
53 Long Lane, London N3 2HY
monika@lighthousedesignsolutions.co.uk

Project 195/197 Sumatra Rd
Client Stefan Hoffart
Date Feb 2023
Scale 1 : 100
Drwg no PI 006