




1109mm

552mm


ATM FASCIA SIGNAGE

Proposed ATM fascia
and illuminated ATM Sign

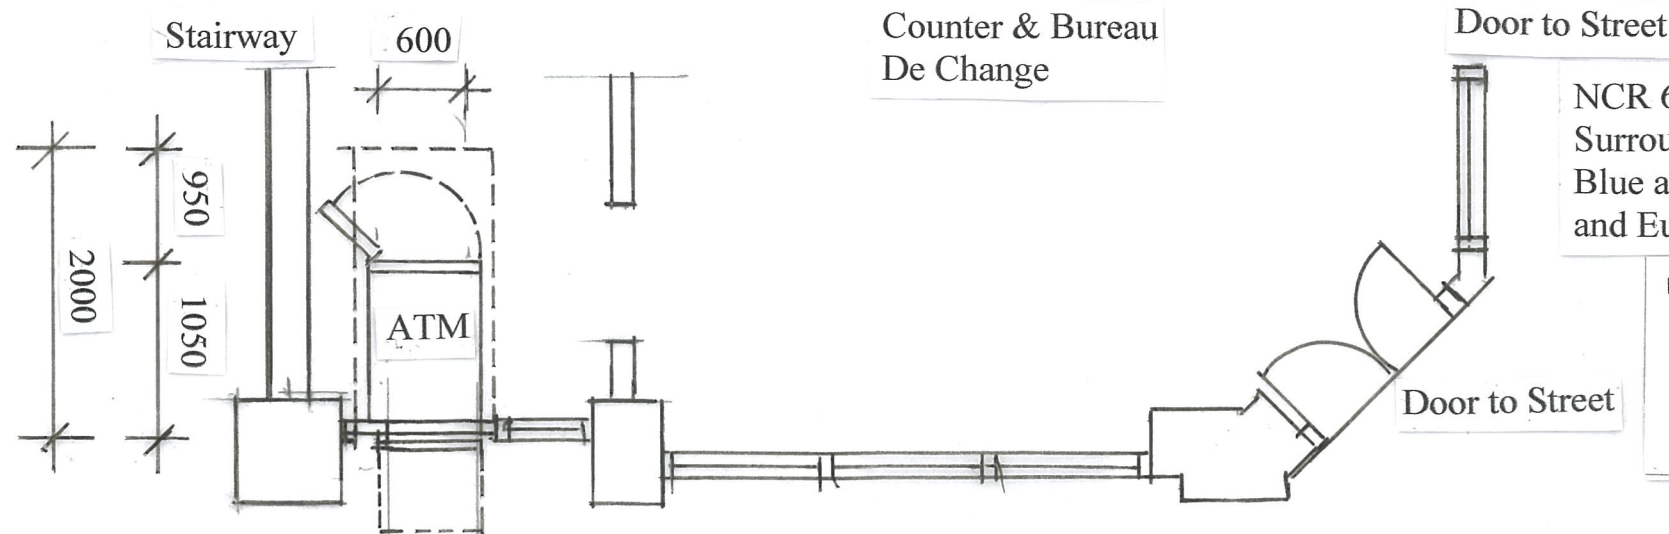


Proposed Part Plan

NCR 6626 E Standard Signage
Surround 400mm high 700mm wide
Blue and yellow with white lettering
and Euronet Logo

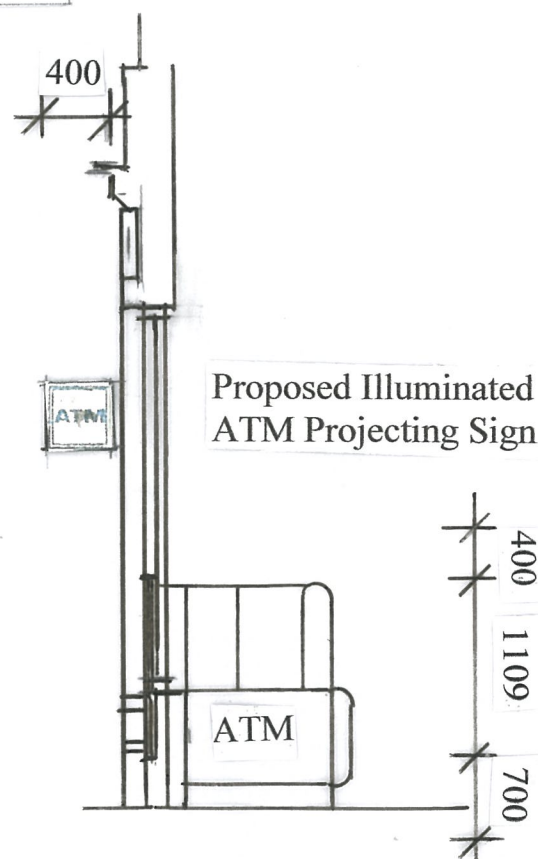

Proposed Part Section

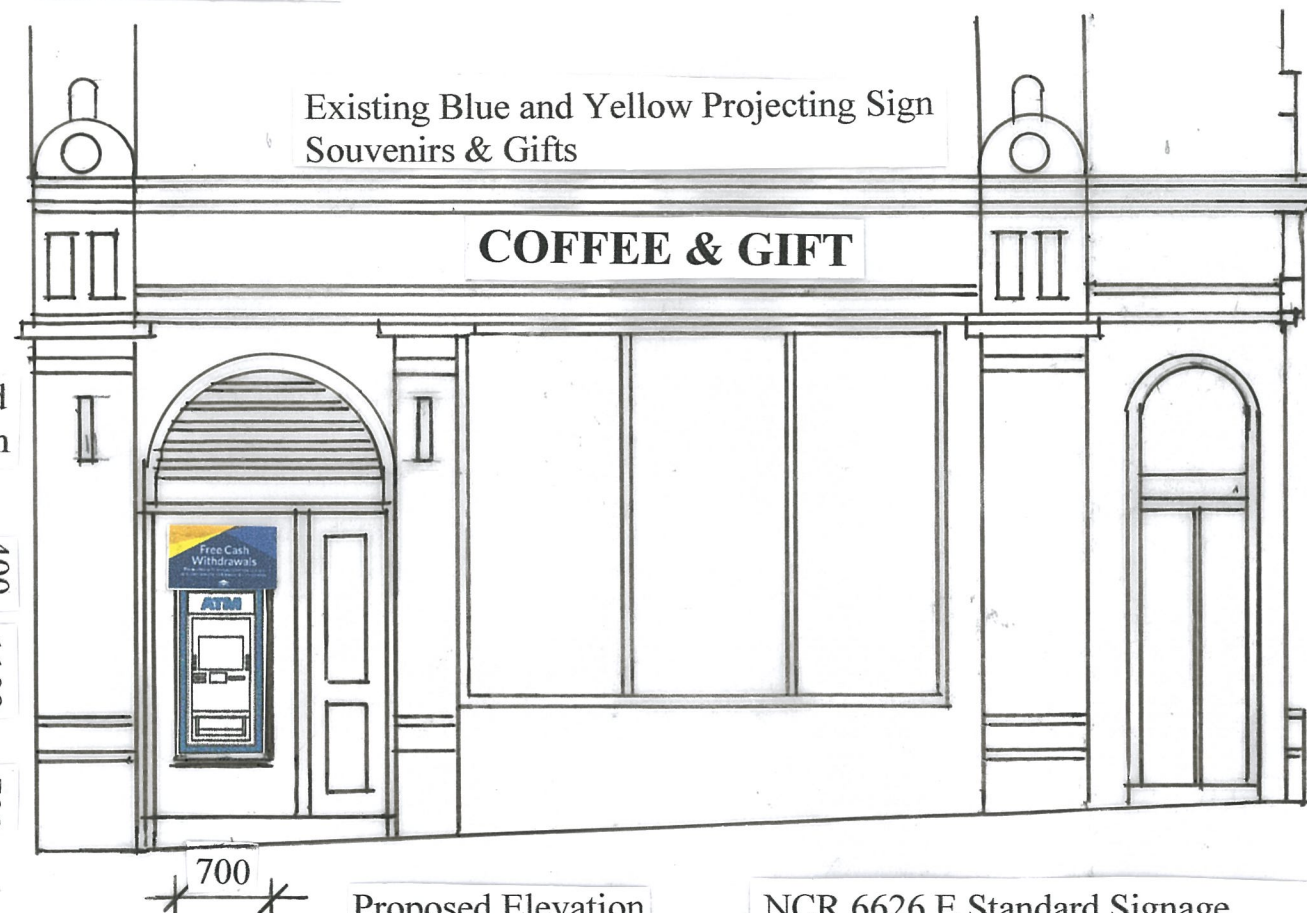

Proposed Elevation

NCR 6626 E Standard Signage
Surround 400mm high 700mm wide
Blue and yellow with white lettering
and Euronet Logo
ATM to be installed through
Cream infill panel replacing doors

0 500 1000 2000 3000 4000

Scale 1 : 50@A3

Drawing No.

EN02012023 P

Scale: 1:50

Date: 07.03.2023

Revision:

Project Title:

**PROPOSED ATM INSTALLATION
PROPOSED PART PLAN, ELEVATION
AND SECTION**

Site Address:

Coffee and Gift
35 Great Russell Street
London WC1B 3PP

Notes:

Client:

Des Ager Design and Planning Consultant

33 Charterhouse Road, Godalming, Surrey GU7 2AG
T: 01483 800417
M: 07836 558370
desmondager@gmail.com

