


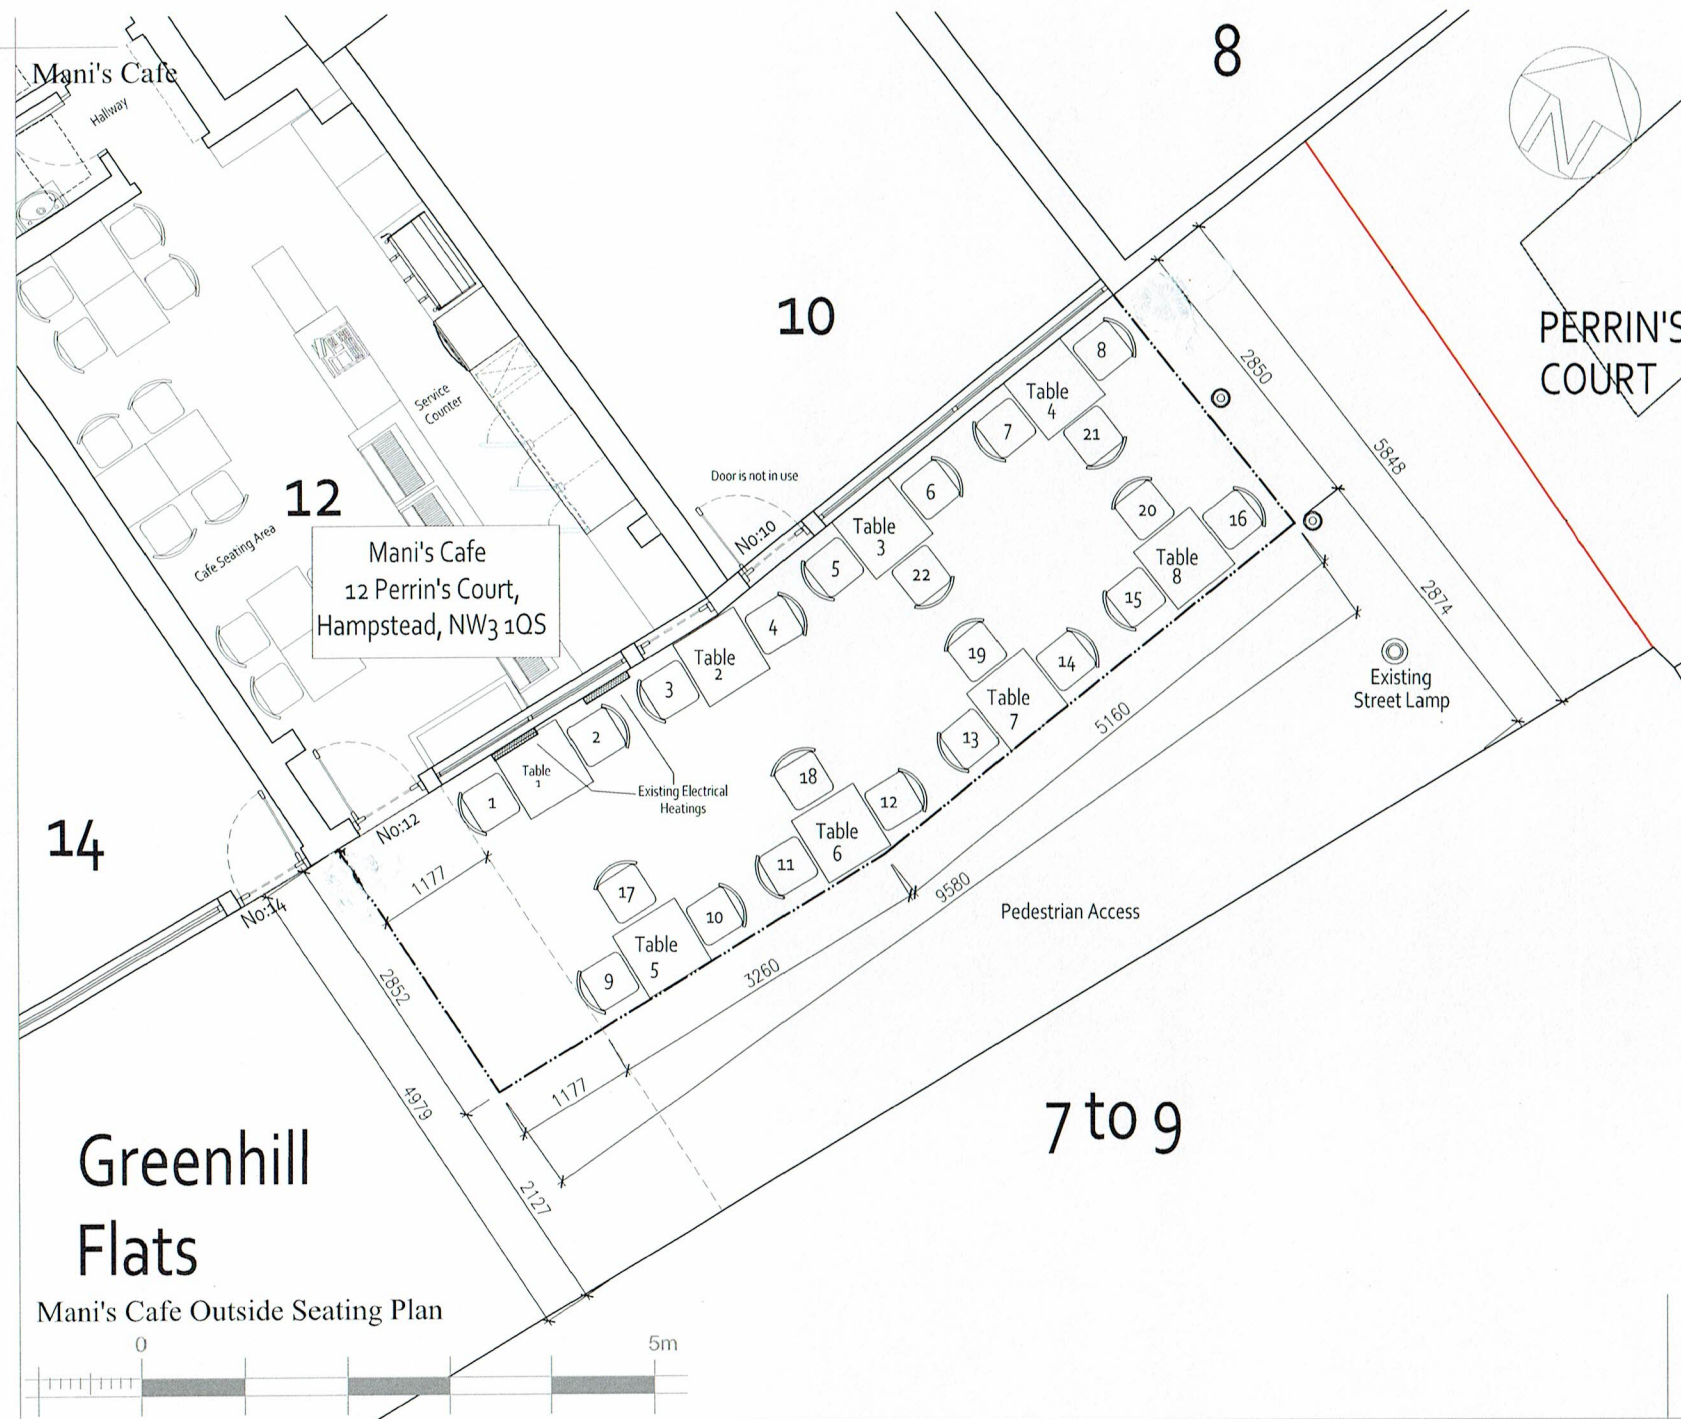

NOTES:

Report all discrepancies, errors and omissions.


Verify all dimensions on site before commencing any work on site - preparing shop drawings.

For all specialist work, see relevant drawings.

All materials, components and workmanship are to comply with the relevant British Standards, Codes of Practice, and appropriate manufacturers recommendations that from time to time shall apply.

This drawing and design are copyright of the Kaplan Interior Design Company Registration number 74,70036.

Rev	Date	Description

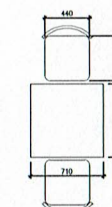

Existing Table and Chair Sizes
8 Tables
22 Chairs

Area to be occupied by Amenities

Project Title

Mani's Cafe
Tables and Chairs Application Renewal
12 Perrin's Court
Hampstead
London
NW3 1QS

Drawing Description

Outside Tables and Chairs Location

Scale
1:50 @ A3

Date
November 2014

Drawn by
NK

Checked by

kaplan interior design
14B ESSEX GROVE
LONDON, SE19 3SX
TELEPHONE +44 (0) 7508 420 537
hello@kaplaninteriordesign.com
www.kaplaninteriordesign.com

Drawing Number

1098/101

Revision

A