


2520922 007 - Location Plan - 9, THURLOW TERRACE, LONDON, CAMDEN, NW5 4JB

Supplied by: www.ukmapcentre.com

Serial No: 261894

Centre Coordinates: 528031,184999

Production Date: 13/04/2023 16:15:45

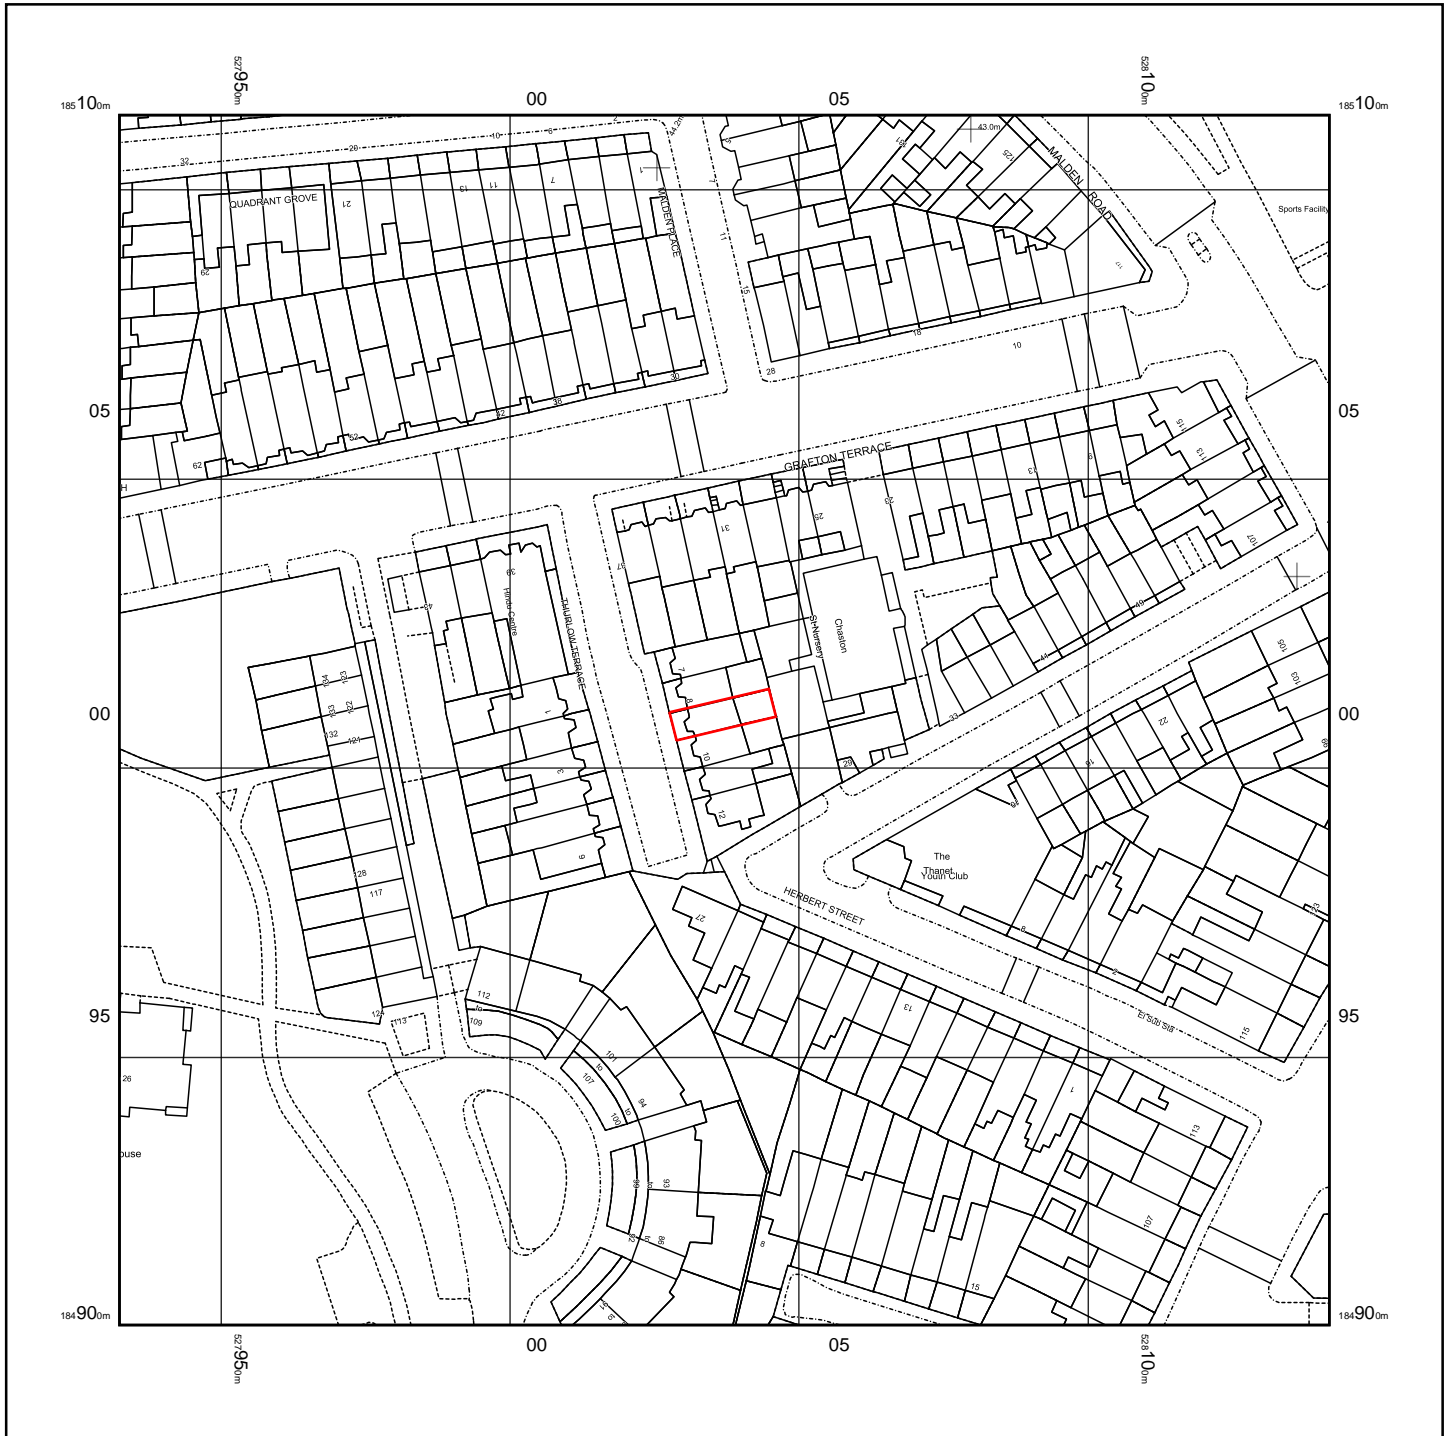

© Crown copyright and database rights 2023 Ordnance Survey 100048957. The representation of road, track or path is no evidence of a boundary or right of way. The representation of features as lines is no evidence of a property boundary.

0m 1cm = 12.5m 62.5m
Scale 1:1250