




Section C-C

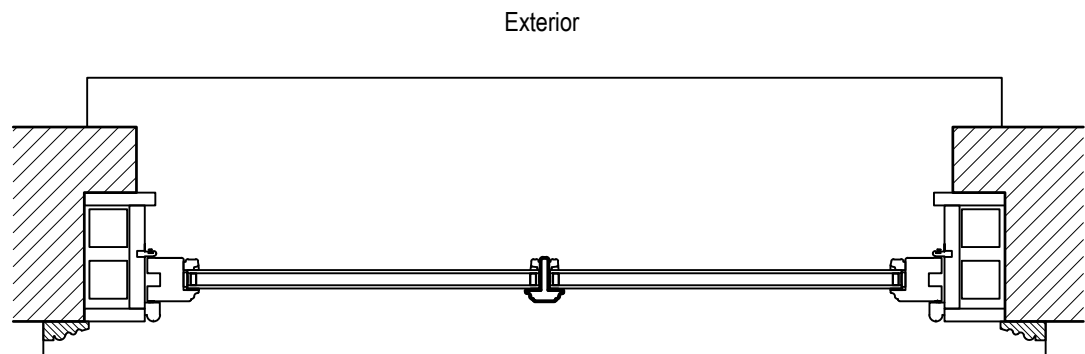


Section B-B

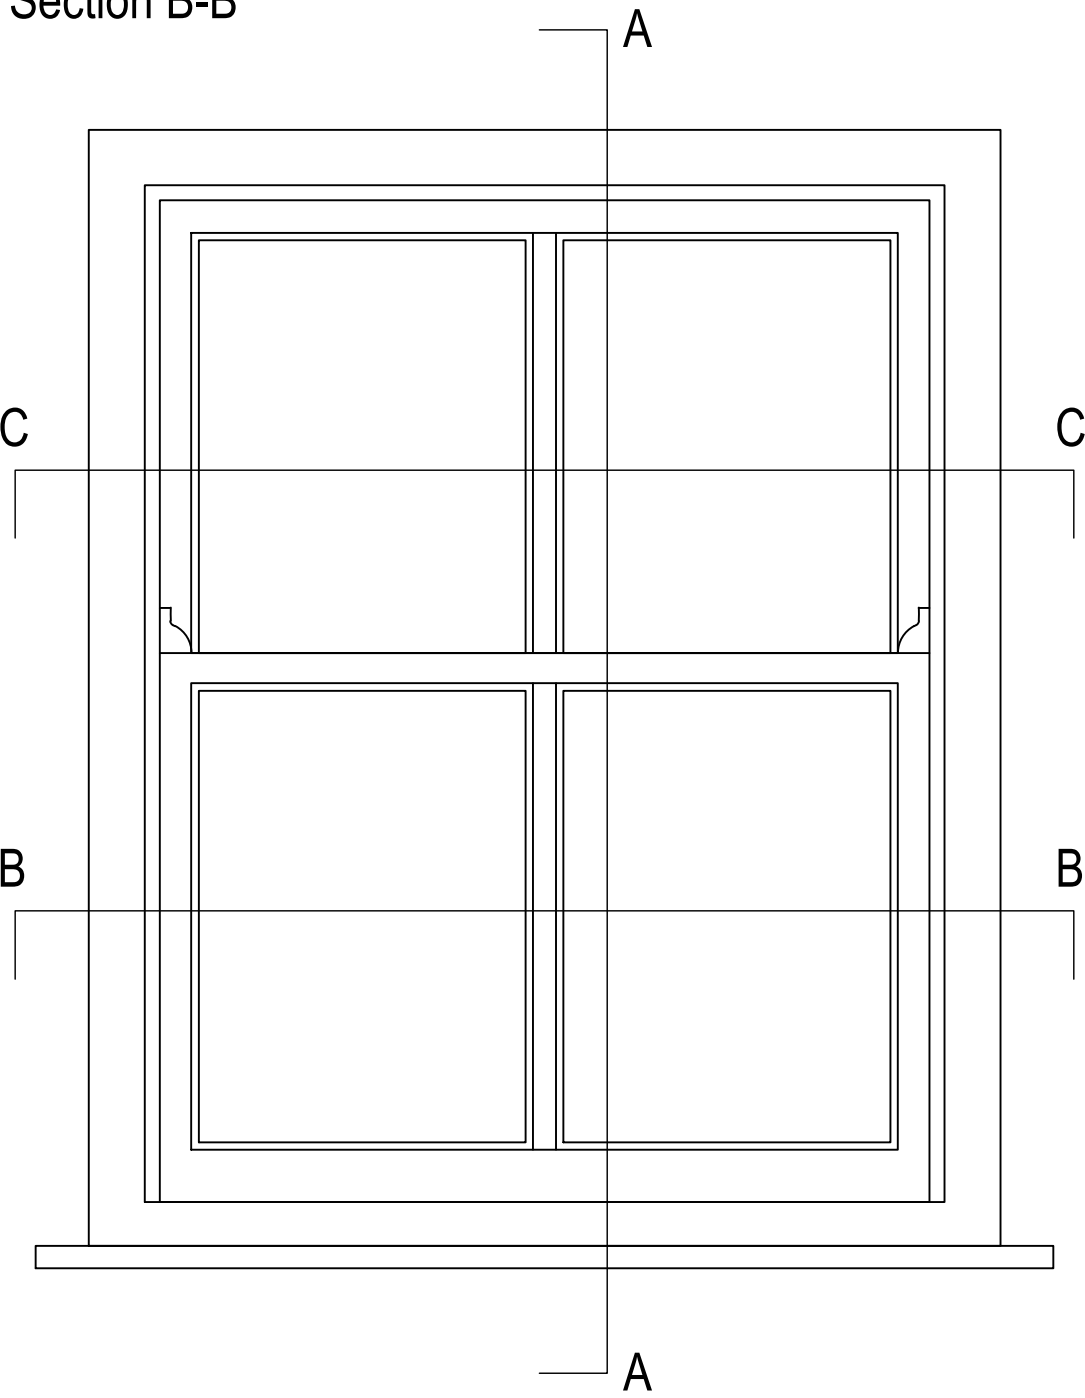


Internal Elevation

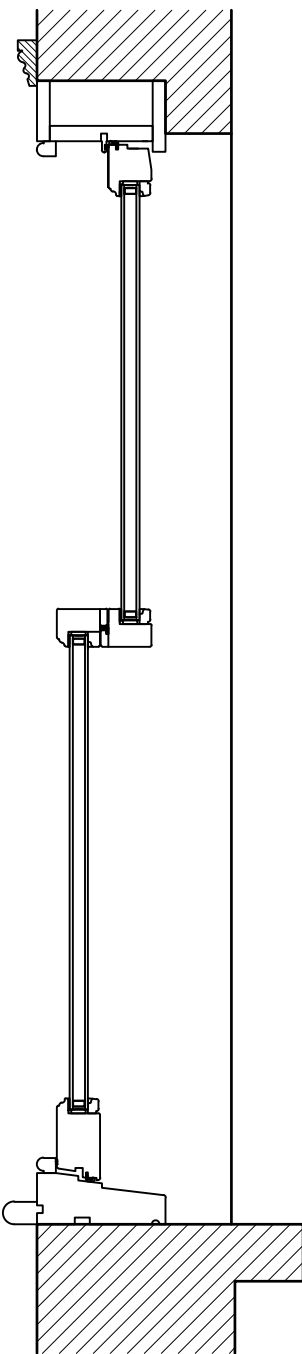

Section A-A

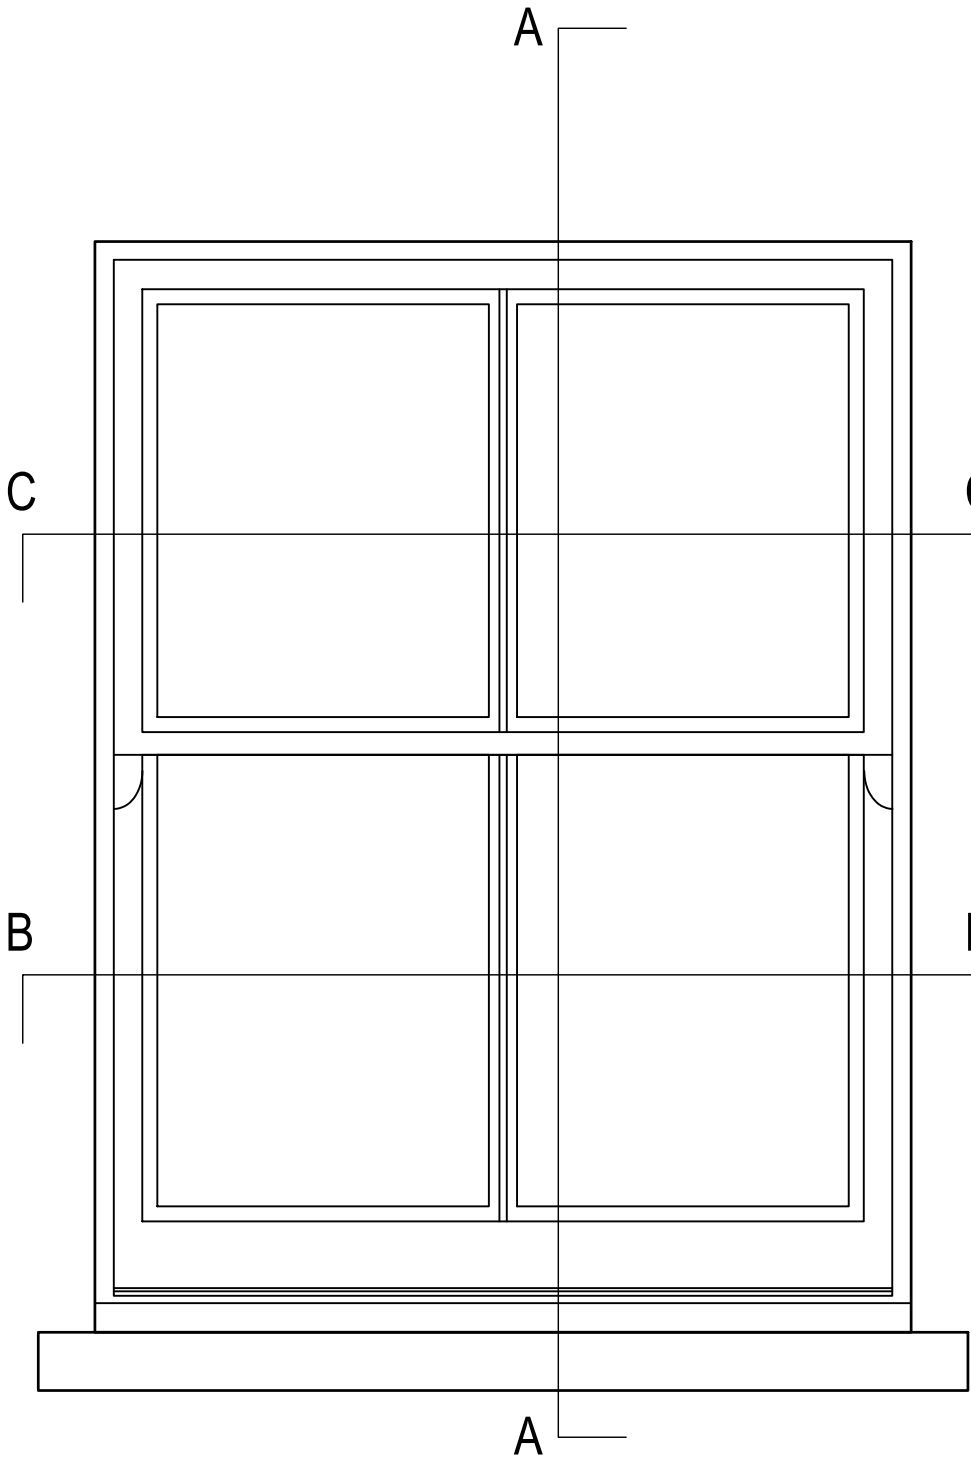

External Elevation

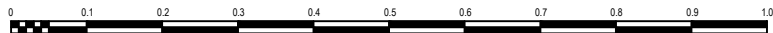

NOTES:

Report all discrepancies, errors and omissions.  
Do not scale from this drawing.  
Verify all dimensions on site before commencing any work or preparing shop drawings.  
All materials, components and workmanship are to comply with all the relevant British Standards, Codes of Practice, and appropriate manufacturers recommendations that from time to time shall apply.  
For all specialist work, see relevant drawings.

This drawing and design are copyright of PELLINGS LLP

PRELIMINARY

Rev	Date	Description	Name
1	23/03/2023	As Proposed	



Pellings LLP  
Northrise House Mount Pleasant Barnet EN4 8EB  
t 020 8441 8500 f 020 8441 4616 e barnet@pellings.co.uk  
www.pellings.co.uk

Architecture & Planning ■ Building Surveying ■ Project Management ■  
Cost Consultancy ■ CDM Co-ordination

CLIENT		PROJECT				
London Borough of Camden		Pilot Retrofit Properties				
TITLE		DATE	SCALE	DRAWN	CHK	
Typical Window Detail As Proposed		23/03/2023	1:10 @A2	GW		
		DRAWING No				
		252 922 018				