


2520922 014 - Site Plan - 32 Dynham Road

Supplied by: www.ukmapcentre.com

Serial No: 261979

Centre Coordinates: 525302,184318

Production Date: 13/04/2023 16:07:16

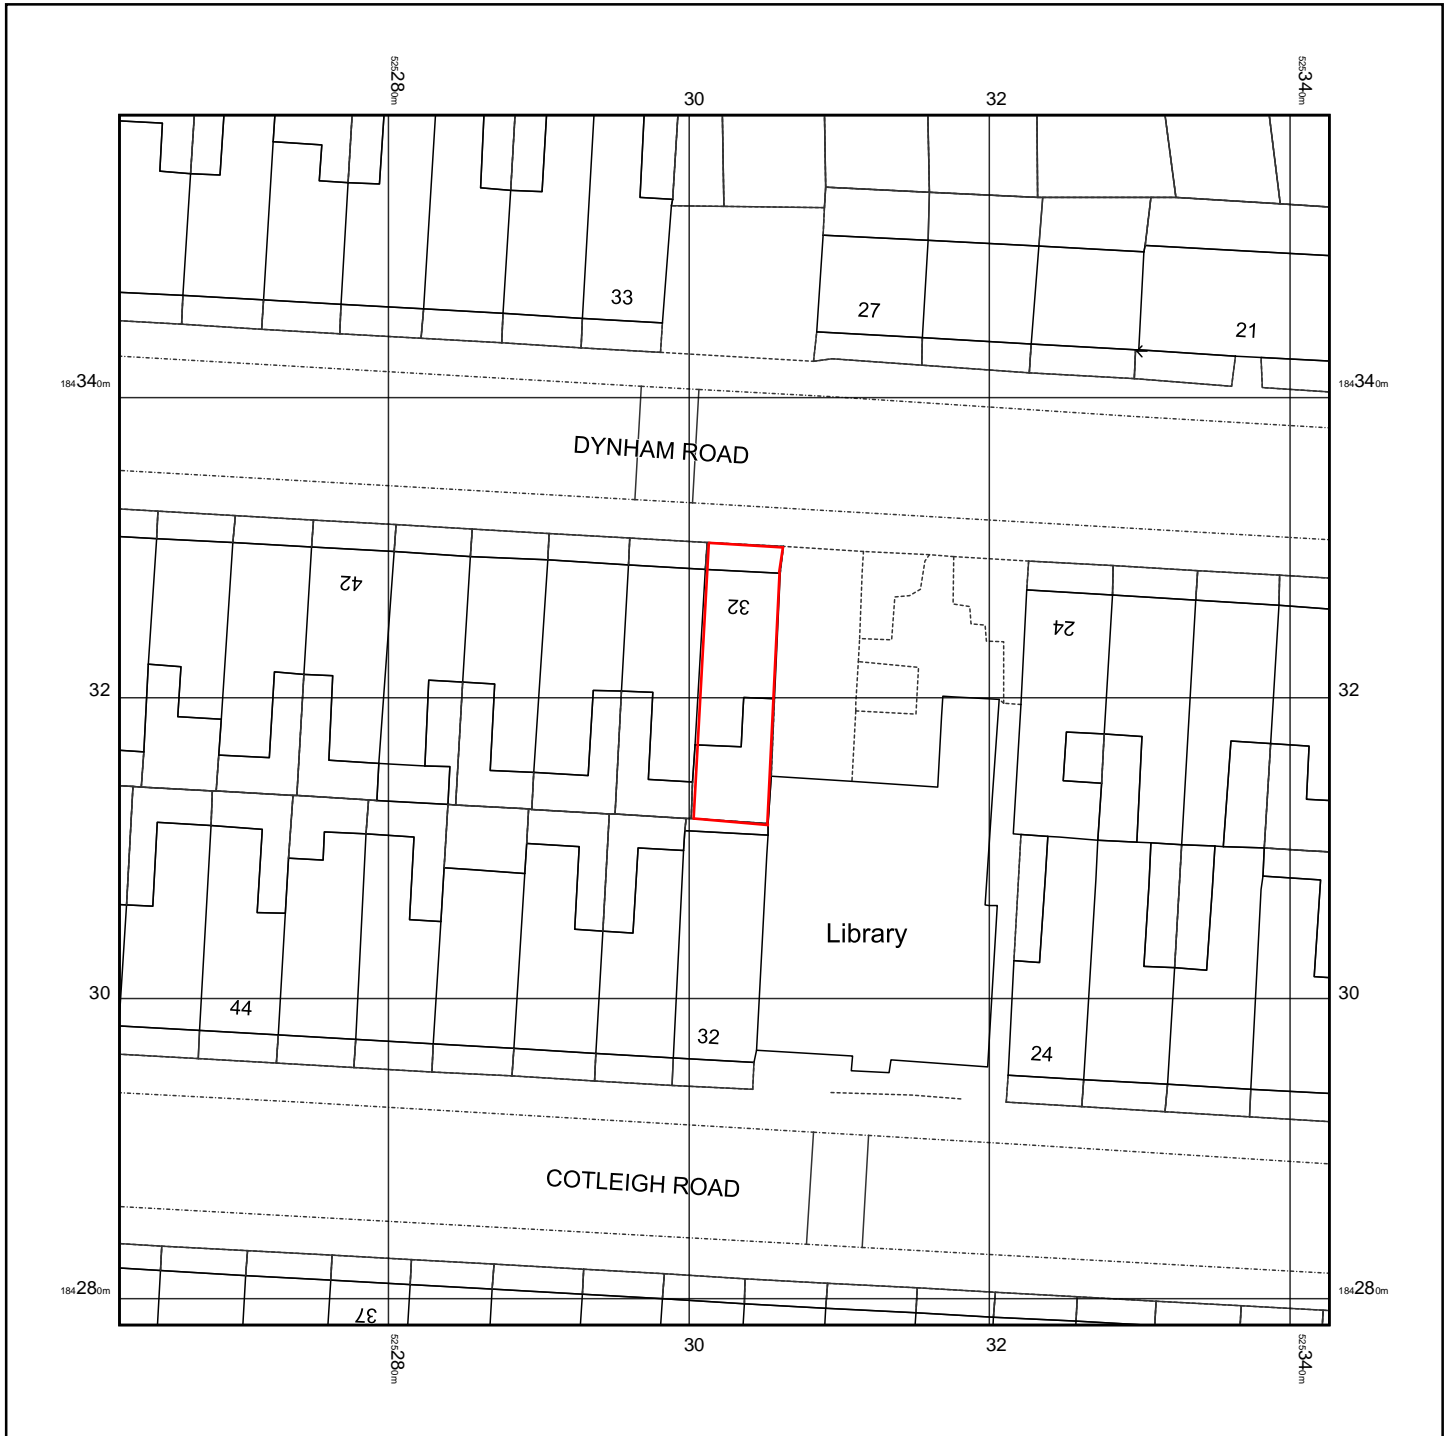

© Crown copyright and database rights 2023 Ordnance Survey 100048957. The representation of road, track or path is no evidence of a boundary or right of way. The representation of features as lines is no evidence of a property boundary.

