


2520922 039 - Location Plan - 132A, DRUMMOND STREET, LONDON, CAMDEN, NW1 2PA

Supplied by: www.ukmapcentre.com

Serial No: 261990

Centre Coordinates: 529269,182516

Production Date: 13/04/2023 16:25:52

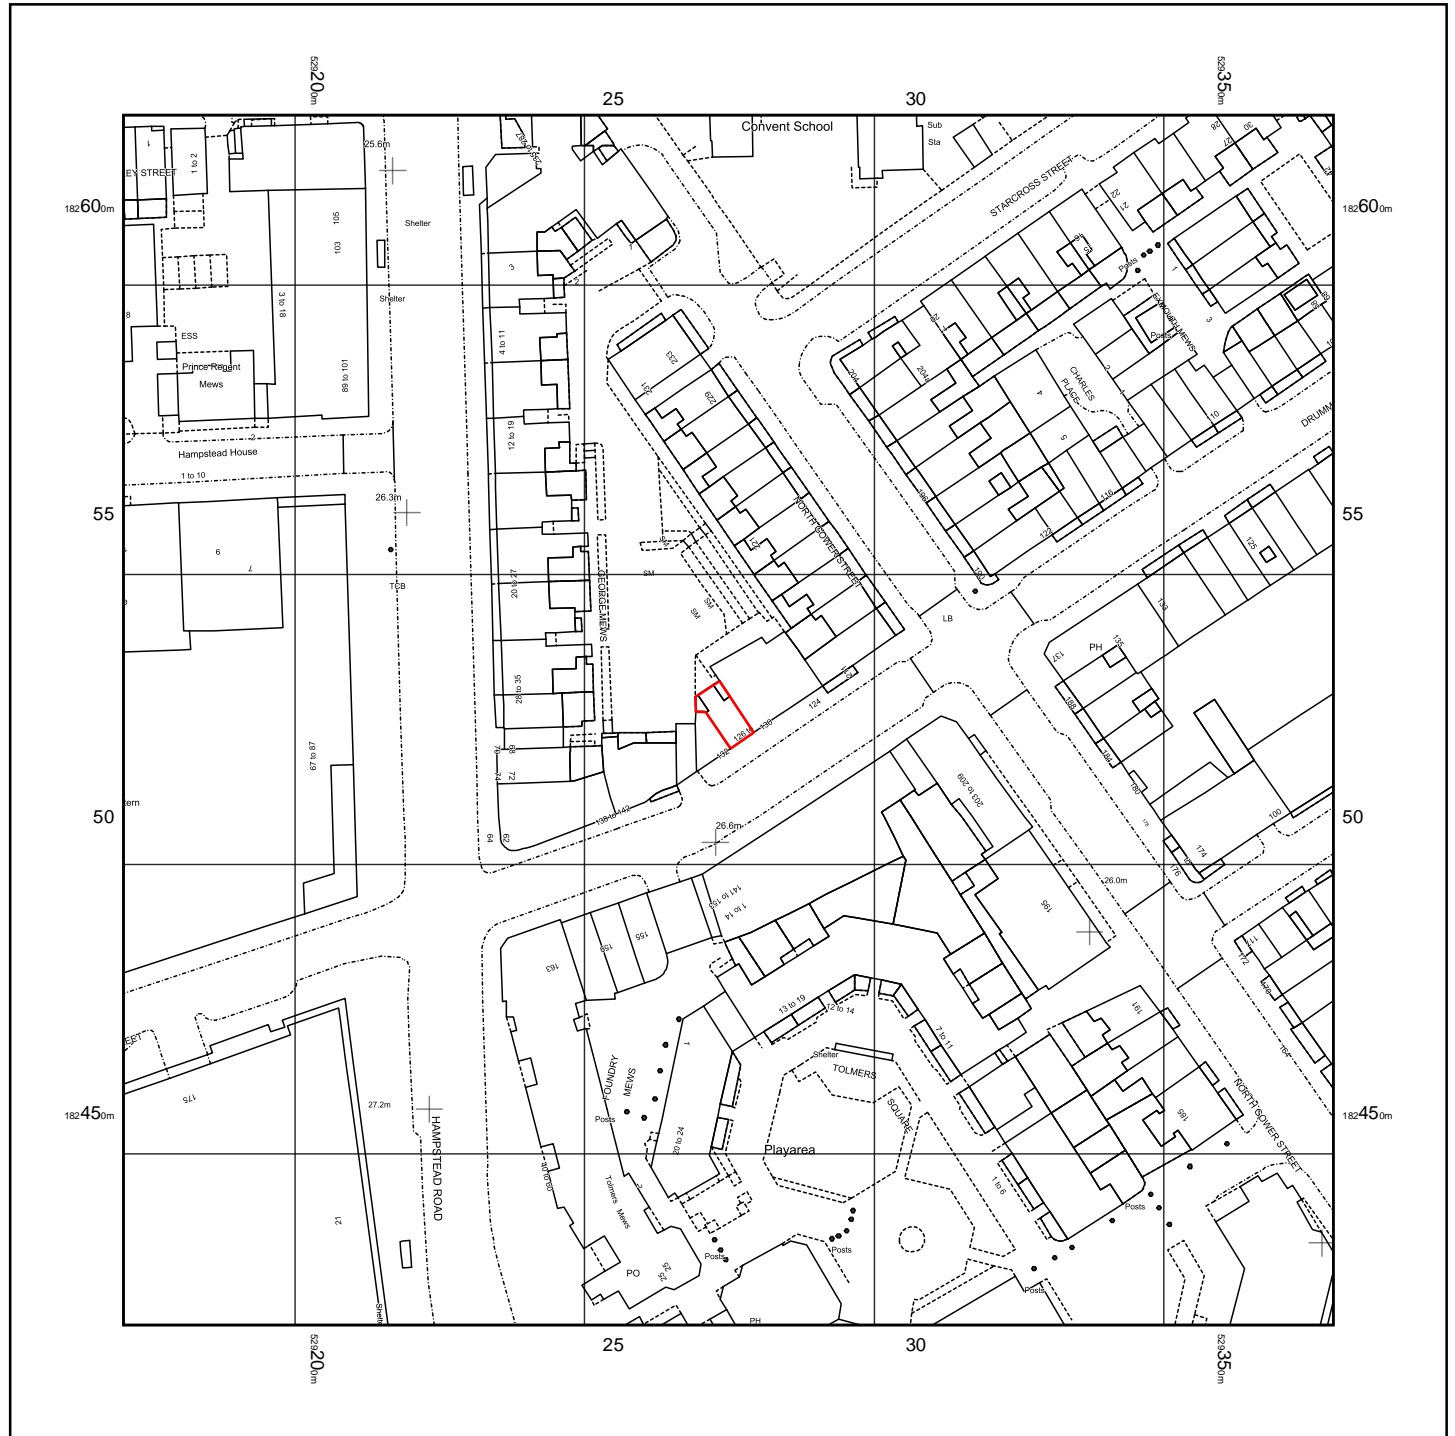

© Crown copyright and database rights 2023 Ordnance Survey 100048957. The representation of road, track or path is no evidence of a boundary or right of way. The representation of features as lines is no evidence of a property boundary.

0m 1cm = 12.5m 62.5m
Scale 1:1250