




Section C-C

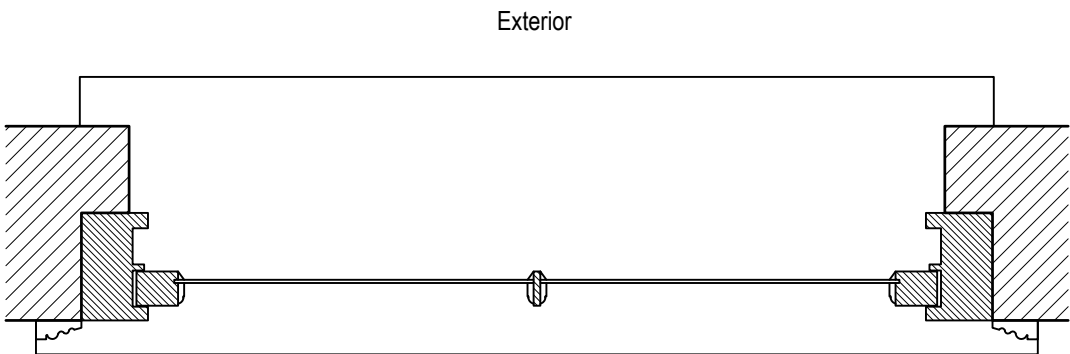


Section B-B

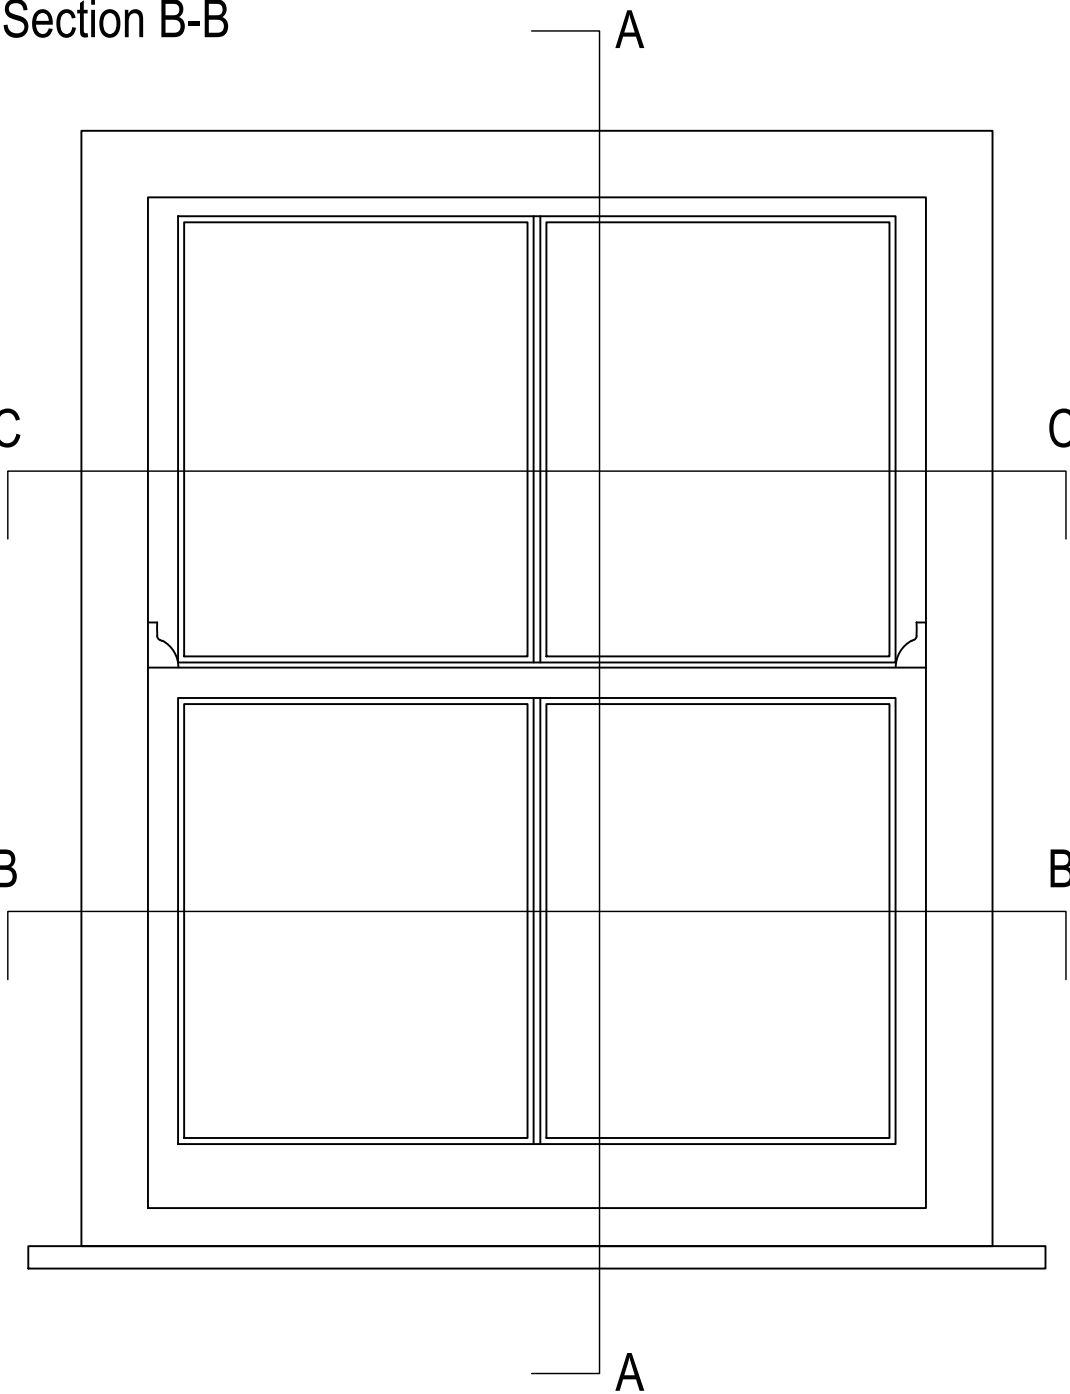


Internal Elevation

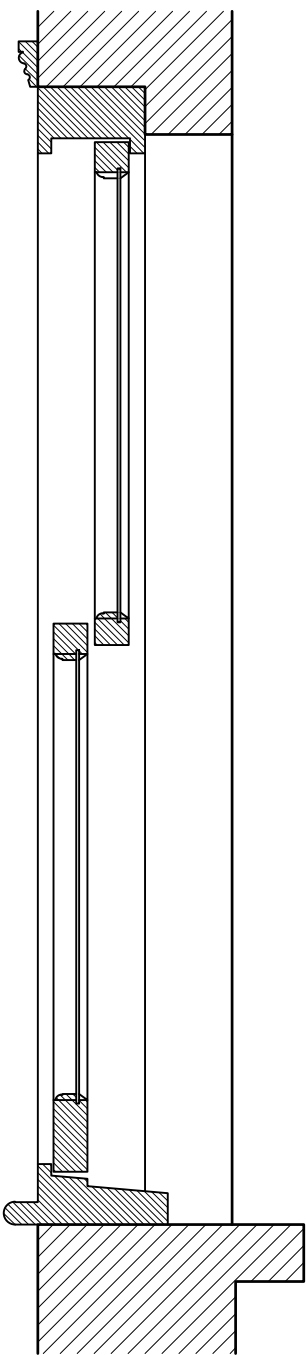

Section A-A

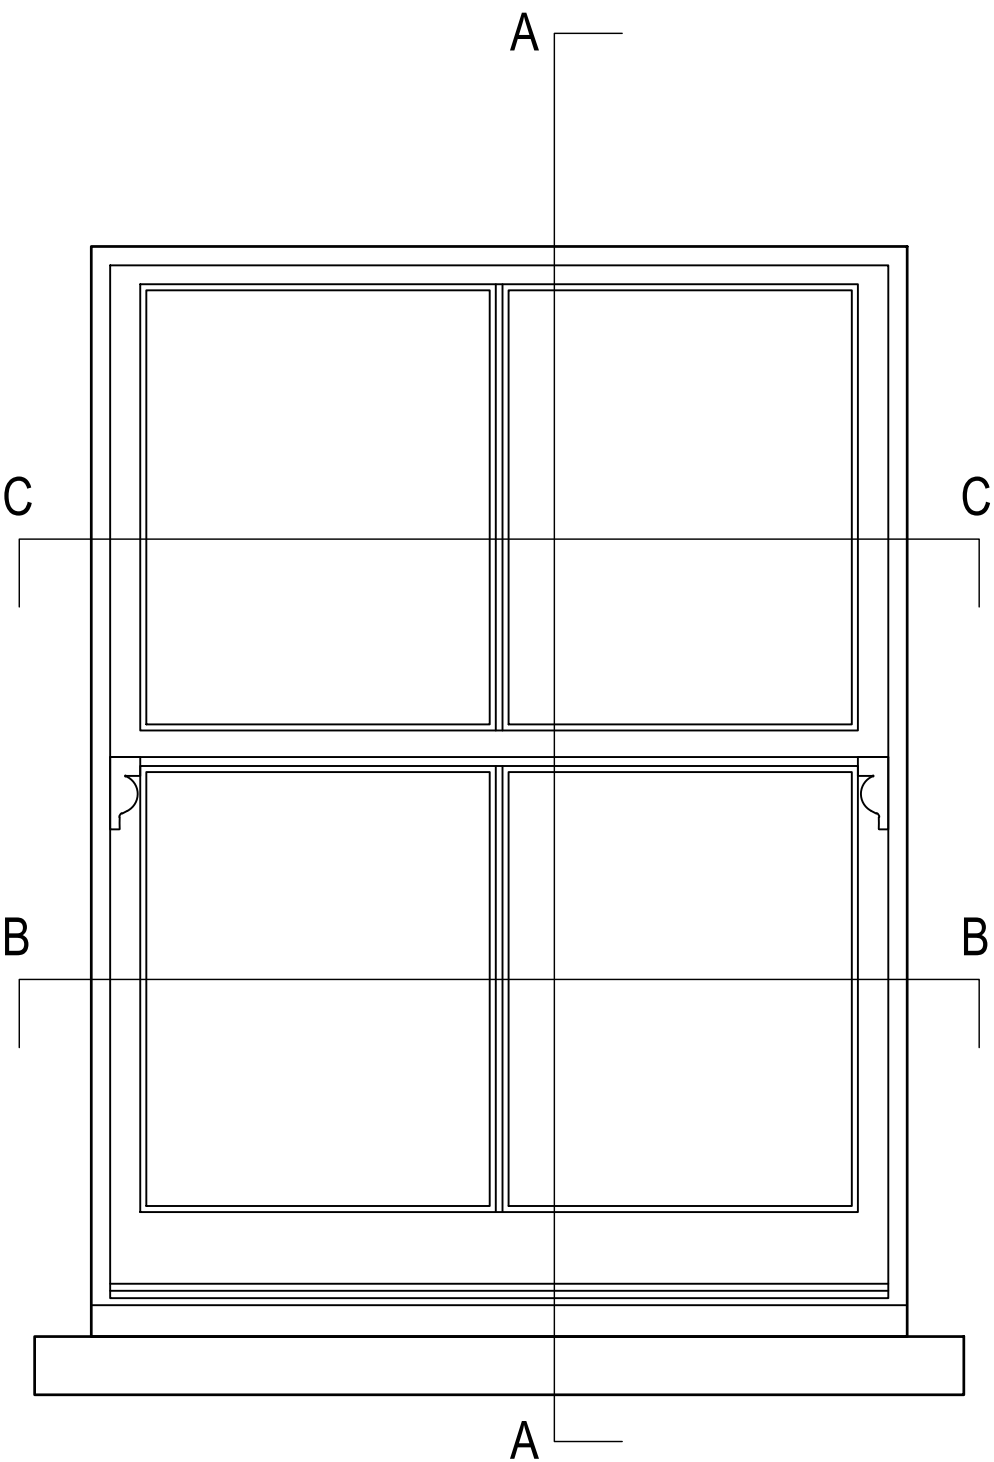

External Elevation

 

NOTES:

Report all discrepancies, errors and omissions.
Do not scale from this drawing.
Verify all dimensions on site before commencing any work or preparing shop drawings.
All materials, components and workmanship are to comply with all the relevant British Standards, Codes of Practice, and appropriate manufacturers recommendations that from time to time shall apply.
For all specialist work, see relevant drawings.

This drawing and design are copyright of PELLINGS LLP

PRELIMINARY

Rev	Date	Description	Name	<div>Pellings LLP Northrise House Mount Pleasant Barnet EN4 8EB t 020 8441 8500 f 020 8441 4616 e barnet@pellings.co.uk www.pellings.co.uk</div>				Architecture & Planning ■ Building Surveying ■ Project Management ■ Cost Consultancy ■ CDM Co-ordination			
				<div>Pellings</div>							
				CLIENT London Borough of Camden				PROJECT Pilot Retrofit Properties			
				TITLE Typical Window Detail As Existing				DATE 23/03/2023	SCALE 1:10 @A2	DRAWN GW	CHK
								DRAWING NO. 252 922 043			