




Section C-C

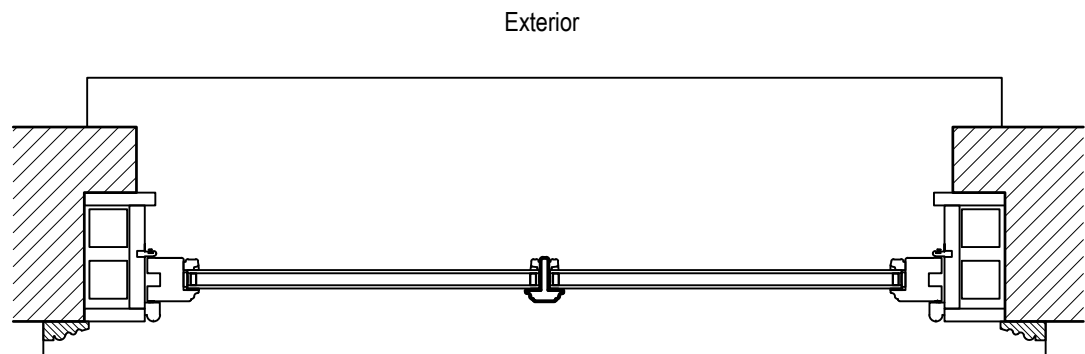


Section B-B

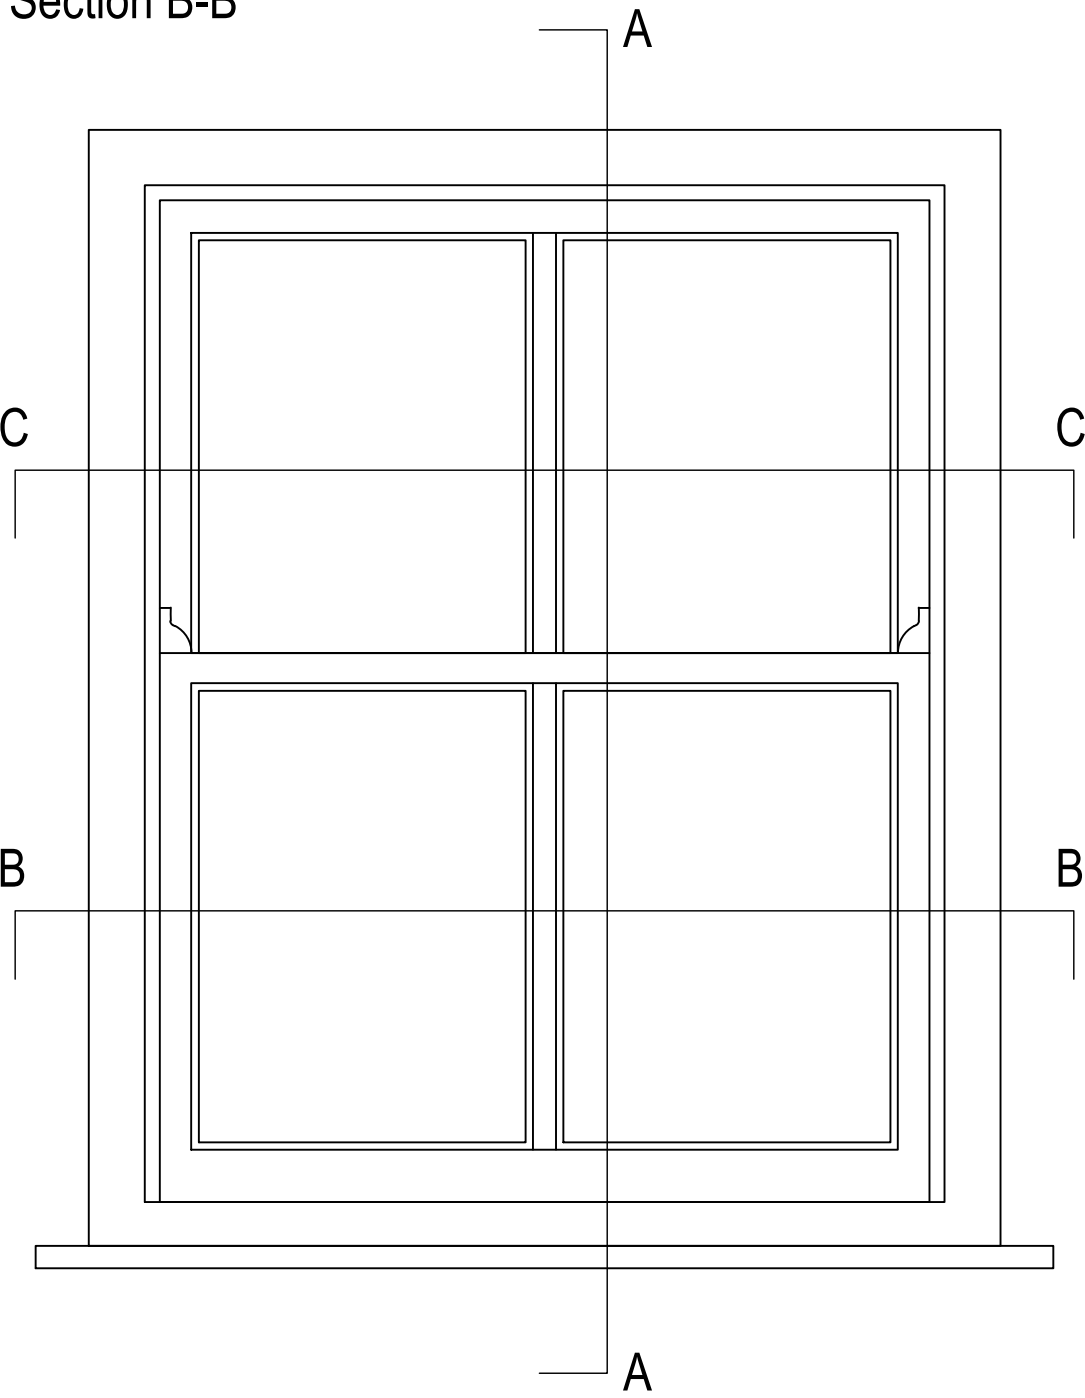


Internal Elevation

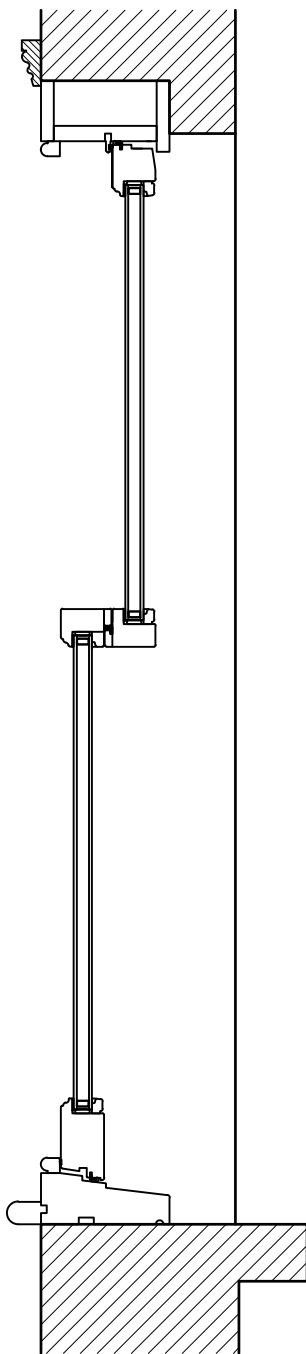

Section A-A

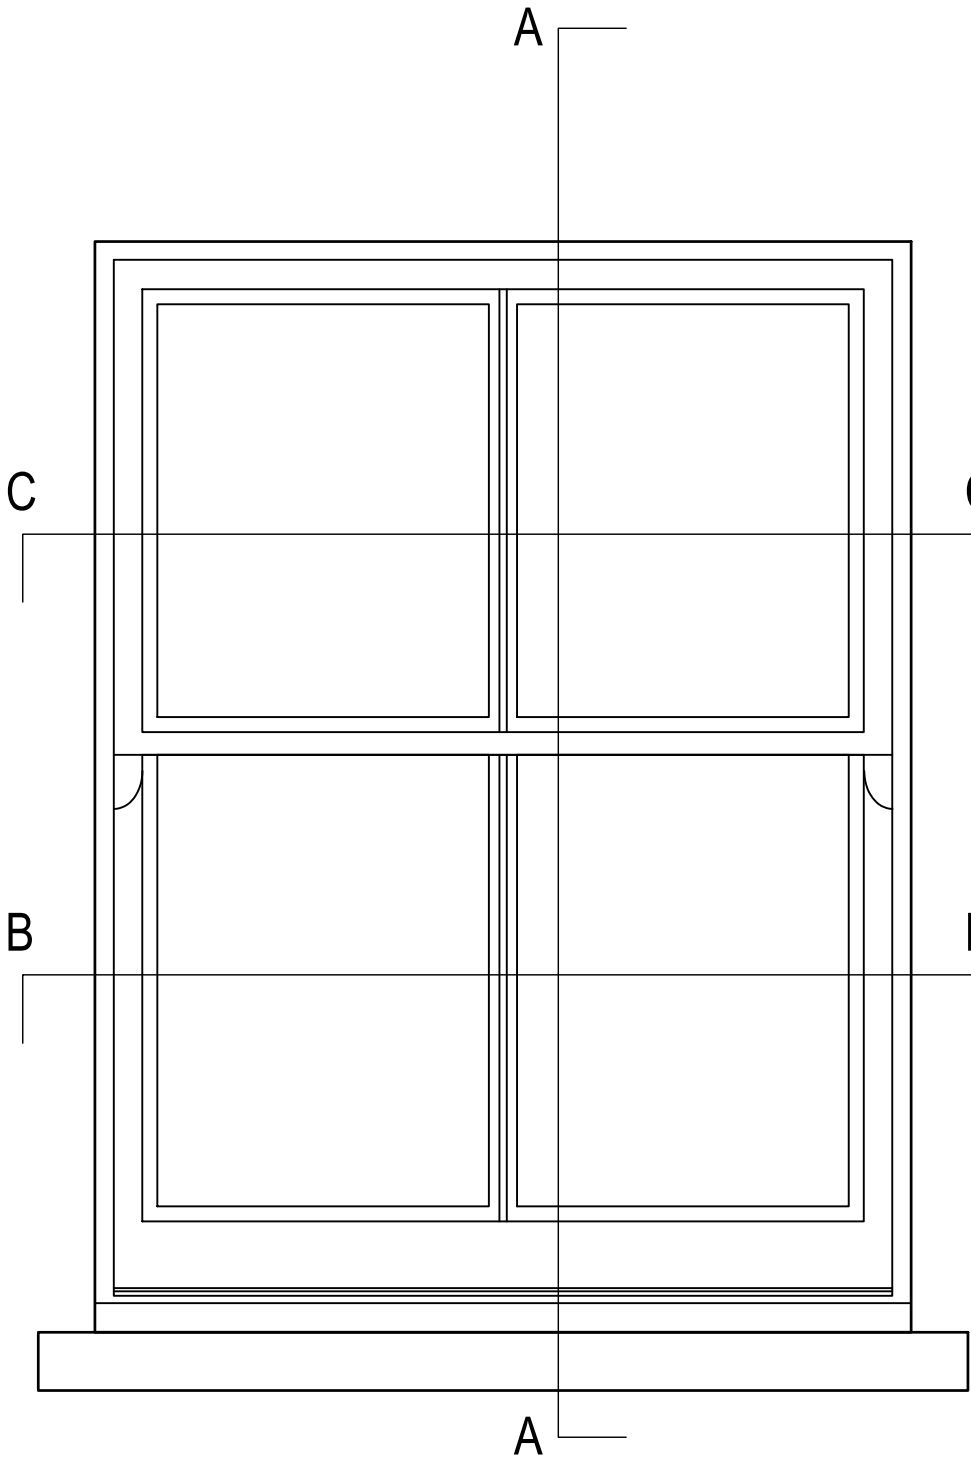

External Elevation

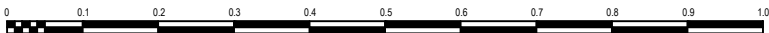

NOTES:

Report all discrepancies, errors and omissions.
Do not scale from this drawing.
Verify all dimensions on site before commencing any work or preparing shop drawings.
All materials, components and workmanship are to comply with all the relevant British Standards, Codes of Practice, and appropriate manufacturers recommendations that from time to time shall apply.
For all specialist work, see relevant drawings.

This drawing and design are copyright of PELLINGS LLP

PRELIMINARY

Rev Date Description

Name

Pellings

Pellings LLP
Northale House Mount Pleasant Barnet EN4 8EB
t 020 8441 8500 f 020 8441 4616 e barnet@pellings.co.uk
www.pellings.co.uk

Architecture & Planning ■ Building Surveying ■ Project Management ■
Cost Consultancy ■ CDM Co-ordination

CLIENT
London Borough of Camden
PROJECT
Pilot Retrofit Properties
DATE
23/03/2023
SCALE
1:10 @A2
DRAWN
GW
CHK
TITL
Typical Window Detail
As Proposed
DRAWING NO
252|922|044