




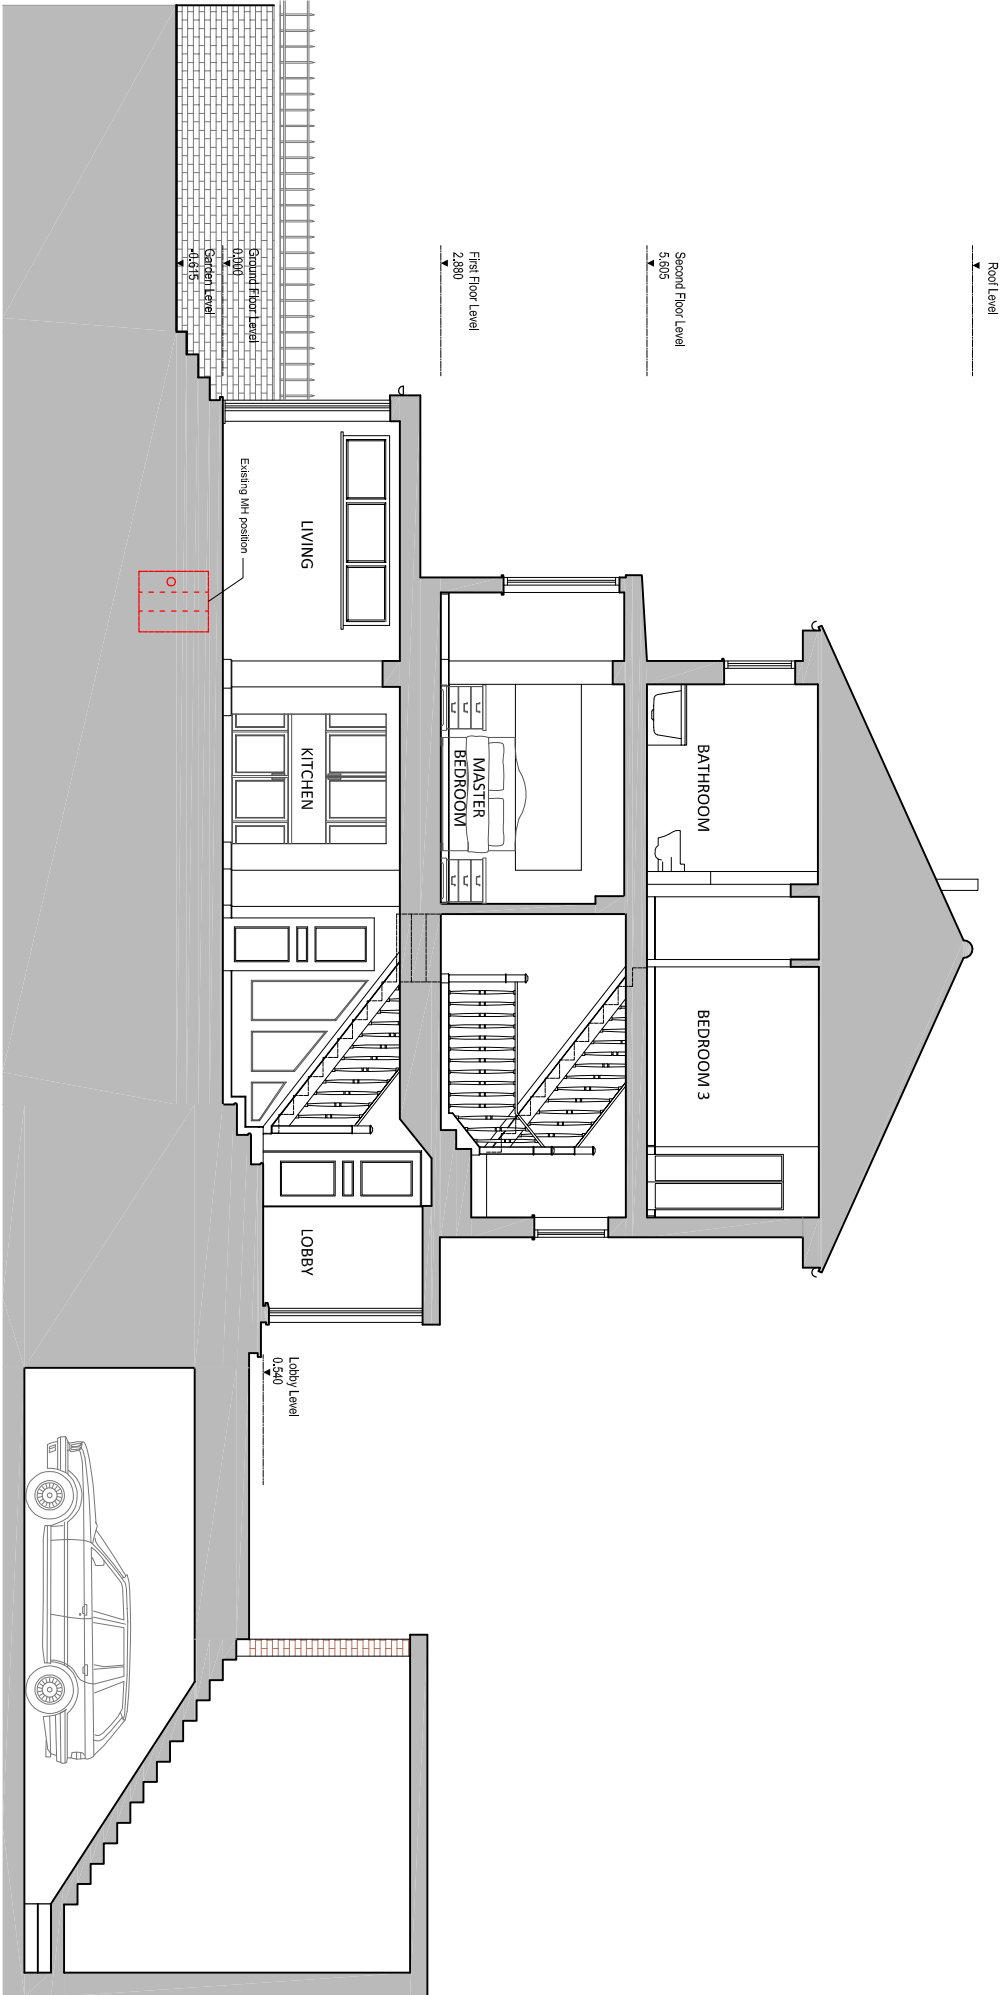

EXISTING SECTION B-B
SCALE 1:100 @ A3

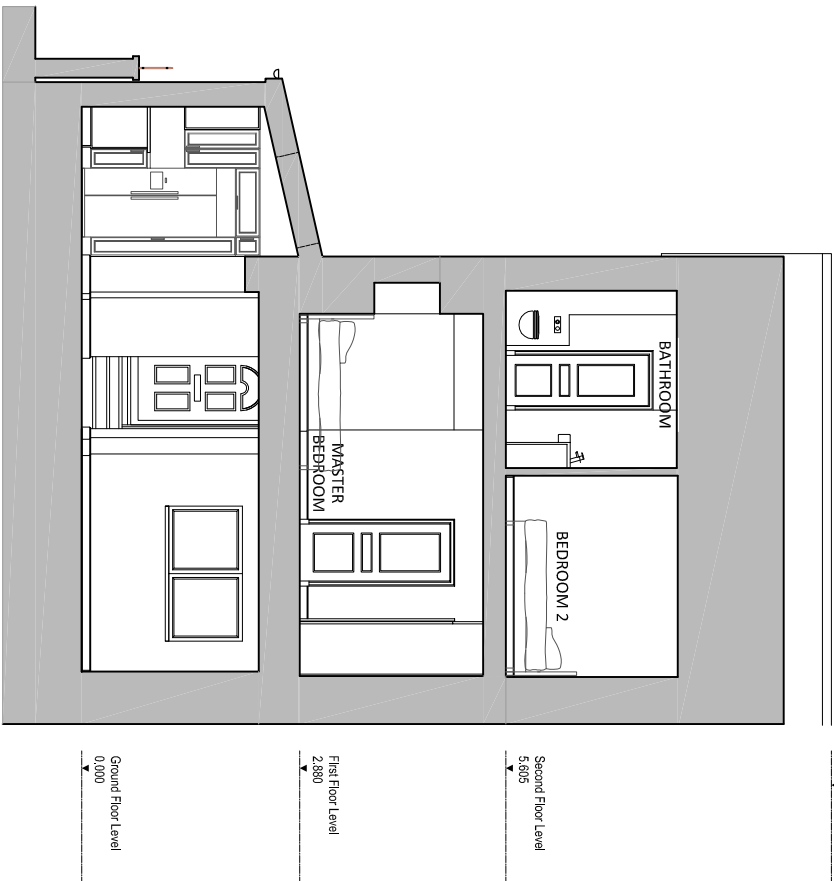

EXISTING SECTION A-A
SCALE 1:100 @ A3

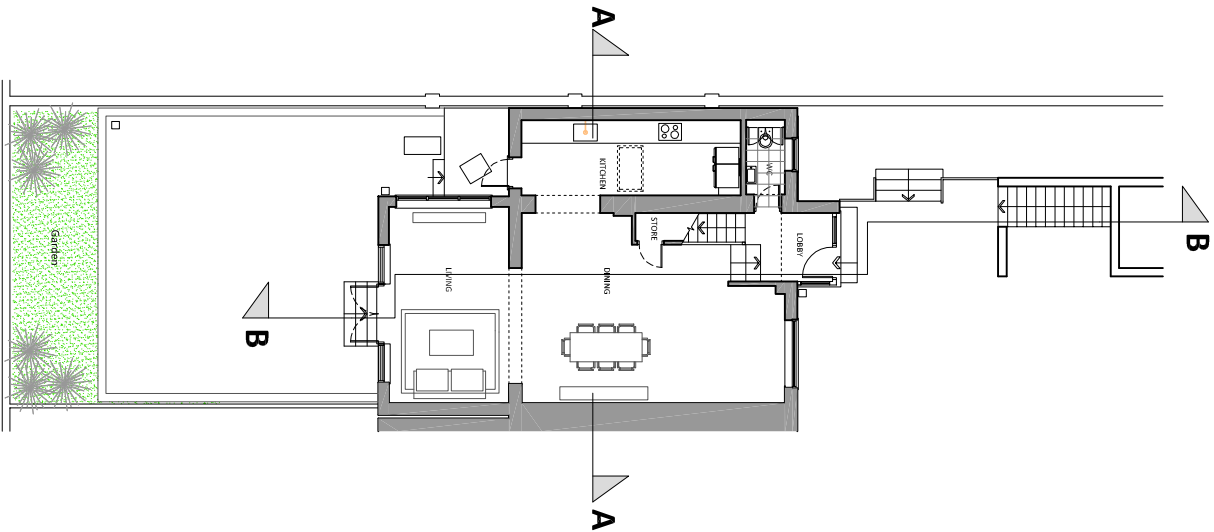

EXISTING GROUND FLOOR
SCALE 1:200 @ A3

1:500	5m	10	20	30	40	50	60	70	80	90	1:100	1m	2	3	4	5	6	7	8	9	10
1:50	1m	2	3	4	5	6	7	8	9	10	1:200	2m	4	6	8	10	12	14	16	18	20

D	06.02.2018/EA	Amended after survey
PROJECT TITLE	140 AVENUE ROAD, LONDON NW6 6BP	
DRAWING TITLE	EXISTING SECTIONS A-A & B-B	
DRAWING No.	P030	REVISION D
DATE	NOVEMBER/2017	STATUS PLANNING
JOB No.	5920	SCALE 1:100 @A3
DRAWN	EA	CHECKED AJB



18 CHELSEA MANOR STREET
LONDON SW3 3UH
TEL: 0207 352 5410
Email: info@chelseaconsultants.com
www.chelseaconsultants.com

NOTES:
Do not scale this drawing.
Chelsea Consultants to be informed of all discrepancies in dimensions.
This drawing and its content remains the copyright of Chelsea
Consultants and shall not be copied in any form without written consent.
Chelsea Consultants is a trading name of A J Browne Private Office Ltd.