



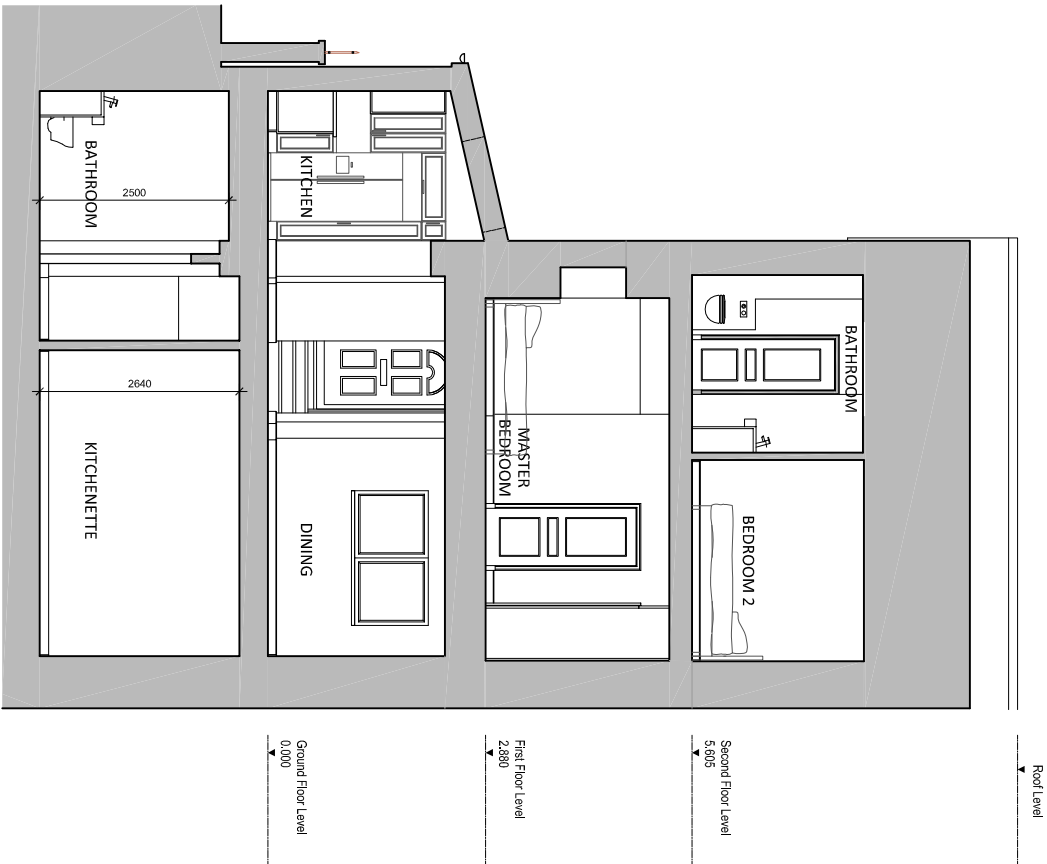

PROPOSED SECTION A-A
SCALE 1:100 @ A3

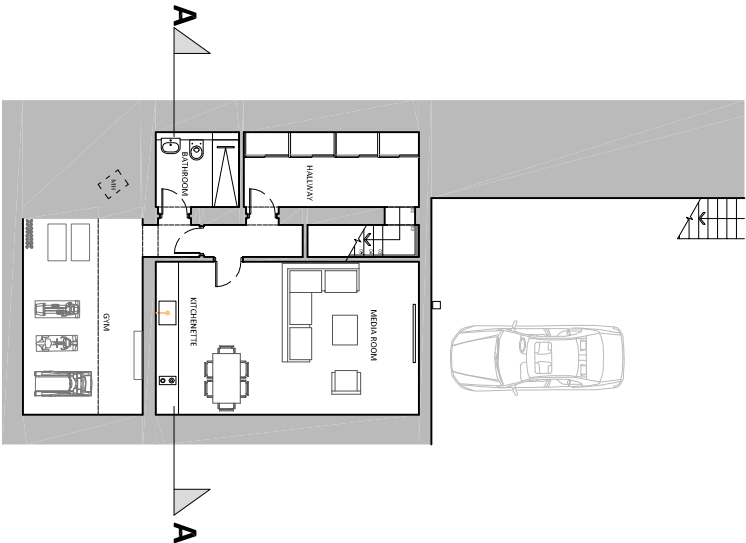

PROPOSED BASEMENT
SCALE 1:200 @ A3

1:500	5m	10	20	30	40	50	60	70	80	90	1:100	1m	2	3	4	5	6	7	8	9	10
1:50		1m	2	3	4	5	6	7	8	9	1:200	2m	4	6	8	10	12	14	16	18	20

A	06.02.2018/EA	Amended
PROJECT TITLE		
140 AVENUE ROAD, LONDON W18 8BP		
DRAWING TITLE		
PROPOSED SECTION A-A		
DRAWING No. P300		
REVISION A		
DATE	JANUARY/2018	STATUS PLANNING
JOB No.	5020	SCALE 1:100 @ A3
DRAWN	EA	CHECKED A.B



18 CHELSEA MANOR STREET
LONDON SW3 3UH
TEL: 0207 313 3410
Email: info@chelseaconsultants.com
www.chelseaconsultants.com

NOTES:
Do not scale this drawing.
Chelsea Consultants to be informed of all discrepancies in dimensions.
This drawing and its content remains the copyright of Chelsea Consultants and shall not be copied in any format without written consent.
Chelsea Consultants is a trading name of A J Browne Private Office Ltd.