


PROPOSED SECTION B-B

SCALE 1:100 @ A3

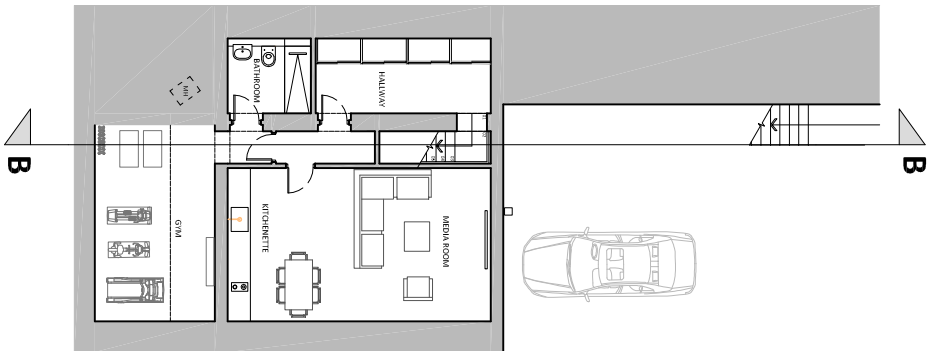

PROPOSED GROUND FLOOR

SCALE 1:200 @ A3

1:200	5m	10	20	30	40	50	60	70	80	90	1:100	1m	2	3	4	5	6	7	8	9	10
1:20	1m	2	3	4	5	6	7	8	9	10	1:200	2m	4	6	8	10	12	14	16	18	20

A	06.02.2018/EA	Amended
PROJECT TITLE	140 AVENUE ROAD, LONDON NW8 6BP	
DRAWING TITLE	PROPOSED SECTION B-B	
DRAWING No.	P301	REVISION A
DATE	JANUARY/2018	STATUS PLANNING
JOB No.	5920	SCALE 1:100 @A3
DRAWN	EA	CHECKED AJB



18 CHELSEA MANOR STREET  
LONDON SW3 3UH  
TEL: 0207 352 5410  
Email: info@chelseaconsultants.com  
www.chelseaconsultants.com

NOTES:  
Do not scale this drawing.  
Chelsea Consultants to be informed of all discrepancies in dimensions.  
This drawing and its content remains the copyright of Chelsea  
Consultants and shall not be copied in any form without written consent.  
Chelsea Consultants is a trading name of A J Browne Private Office Ltd.