


10 HOLLYCROFT AVENUE NW3 7QL

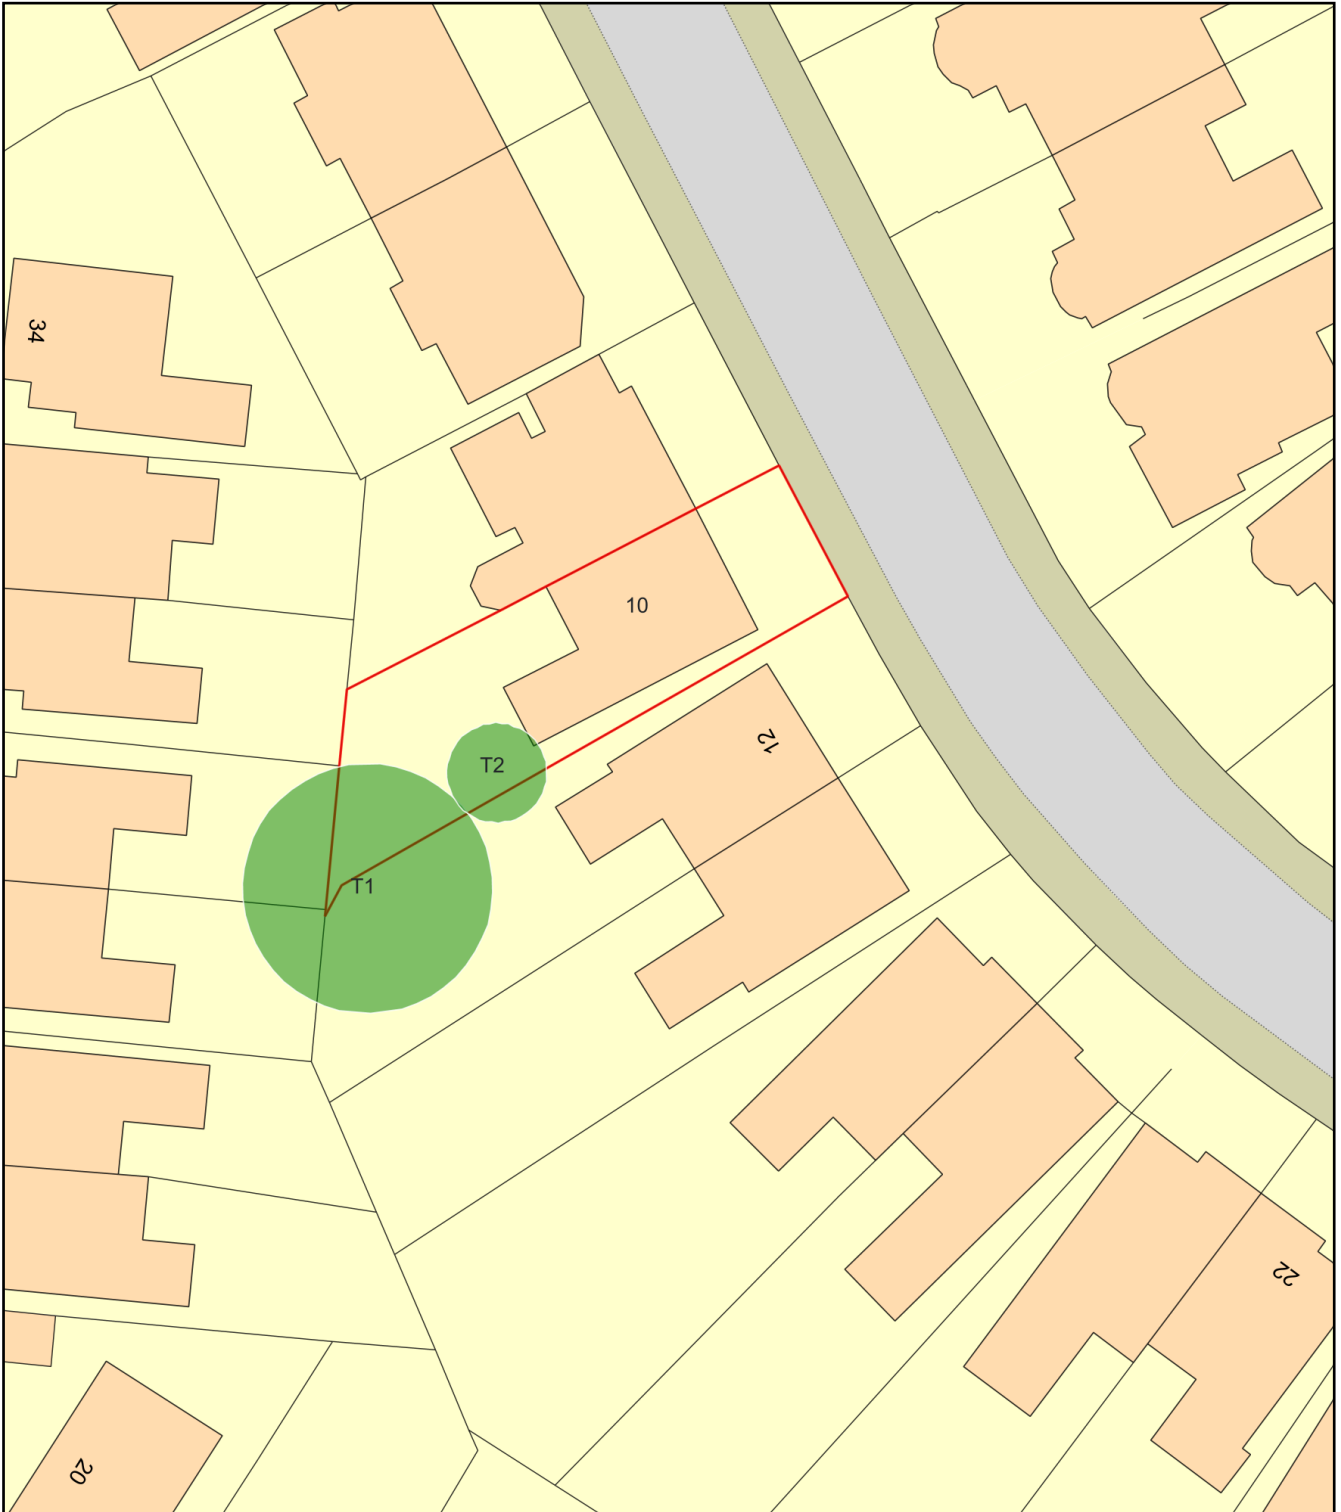

0 20
Metres

QUOTE 4821



Plan Produced for: L.B.CAMDEN

Date Produced: 20 Apr 2023

Plan Reference Number: TQRQM23110120345472

Scale: 1:500 @ A4