




SITE LOCATION
Scale: 1/1250

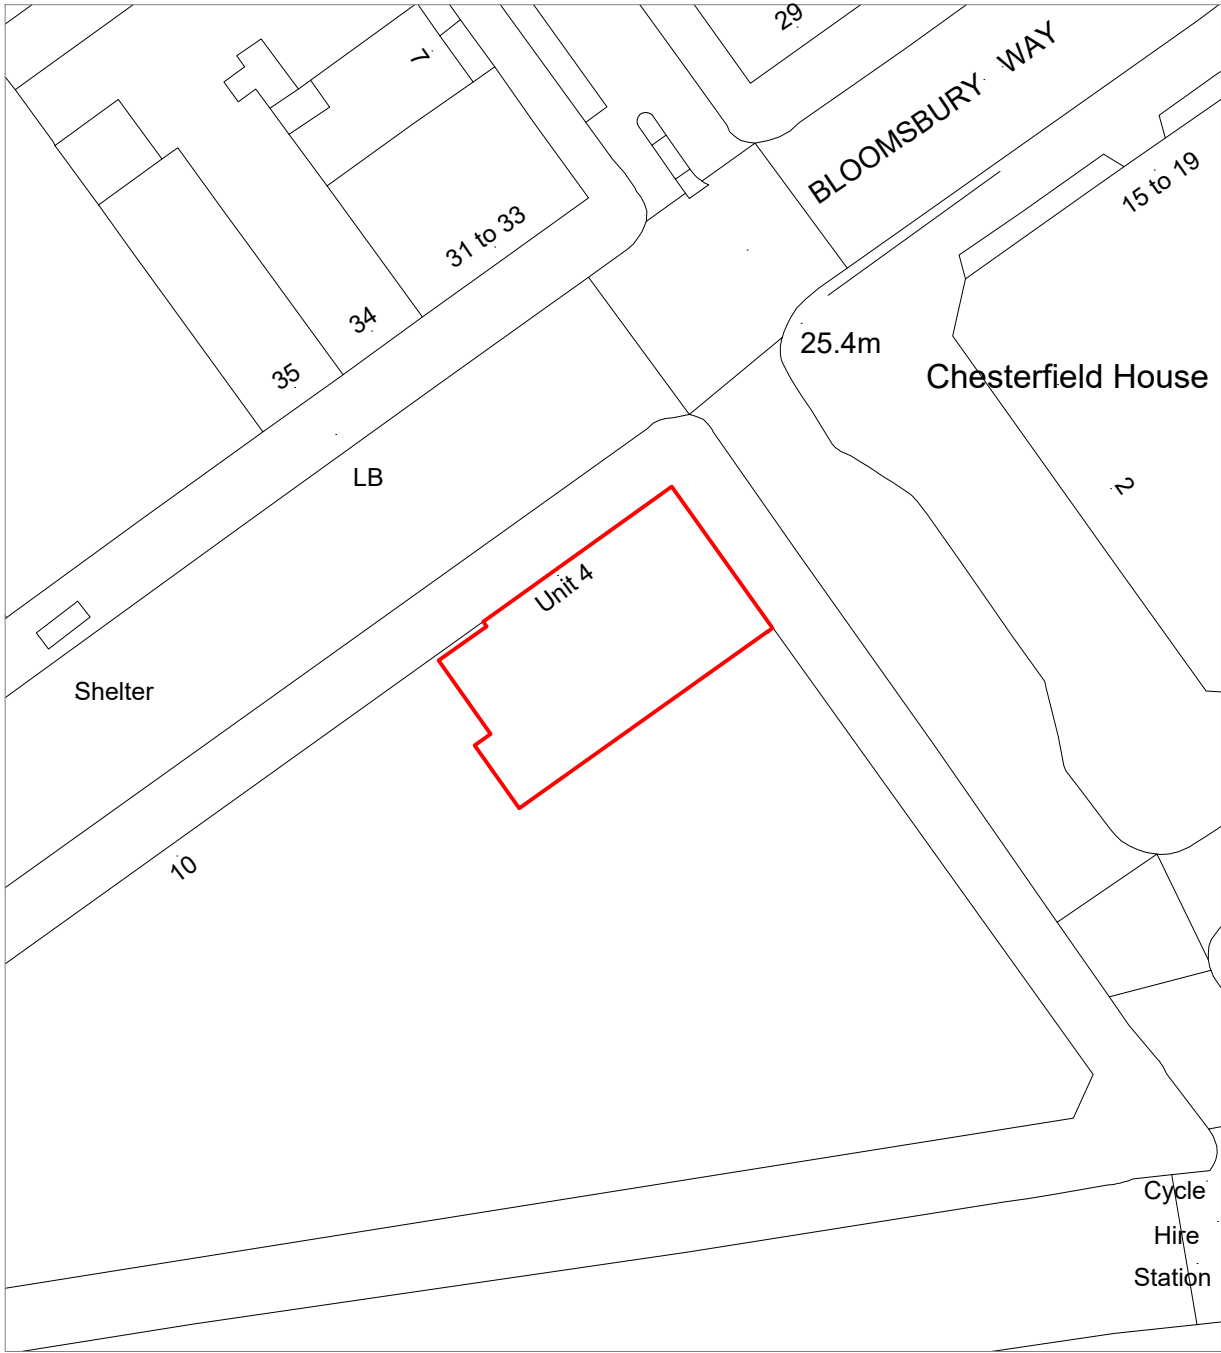

BLOCK PLAN
Scale: 1/500

C:\Users\rifat\Downloads\PDF Images\4 Site Location and Block Plan\1434731.png

Copyright© Narts Architecture is the subject of Intellectual Property Rights including copyright and design right and shall not be reproduced, copied, loaned or submitted to other party without the written consent of Narts Architecture. Only figured dimensions to be taken Any Discrepancies to be reported to Narts Architecture prior to setting out or ordering of any materials.

GENERAL NOTES:

10 Bloomsbury Way, WC1A 2SL

DRAWING DATE
24.11.20

TOTAL AREA
180 sqm

Site Location and Block Plan

SCALE: 1:100 @A3

SHEET: 1

DRAWN BY: OZ

CONTROL BY:M