

LOCATION PLAN  
SCALE 1:100




REFERENCE IMAGE OF SEMI - MATURE  
CHAMAEROPS HUMILIS PLANT




REFERENCE IMAGE OF SOLEIRILIA PLANT


MAINTENANCE PLAN:  
  
MONTHLY BASIS MAINTENANCE TO WATER, FEED AND TRIM TO RETAIN THE CLEAR TRUNK

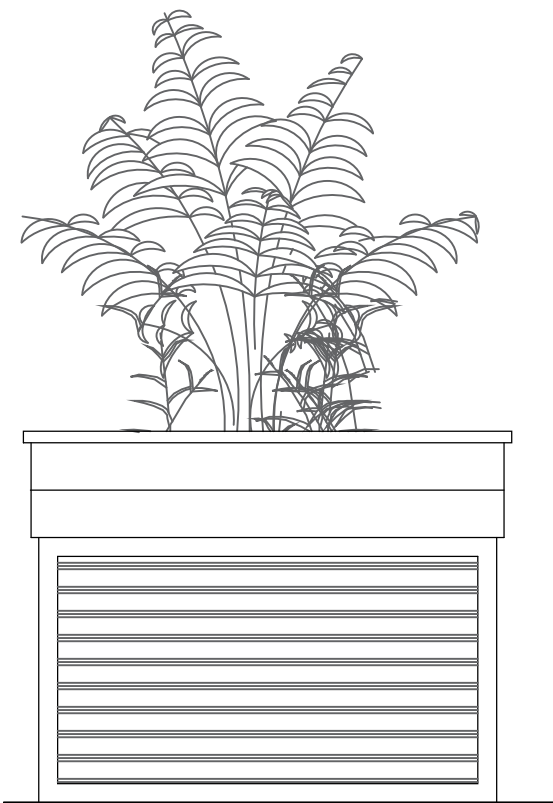

ELEVATION A  
SCALE 1:20

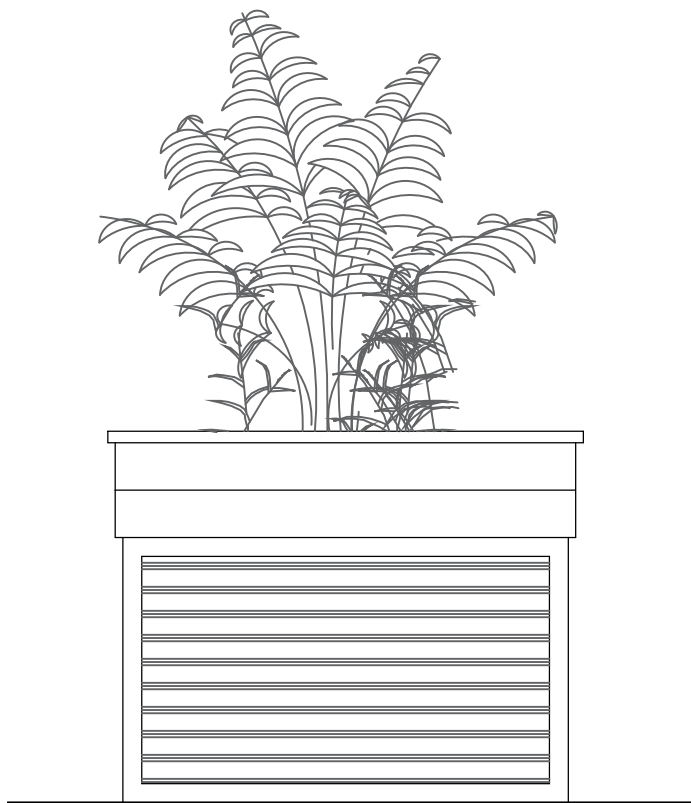

ELEVATION B  
SCALE 1:20

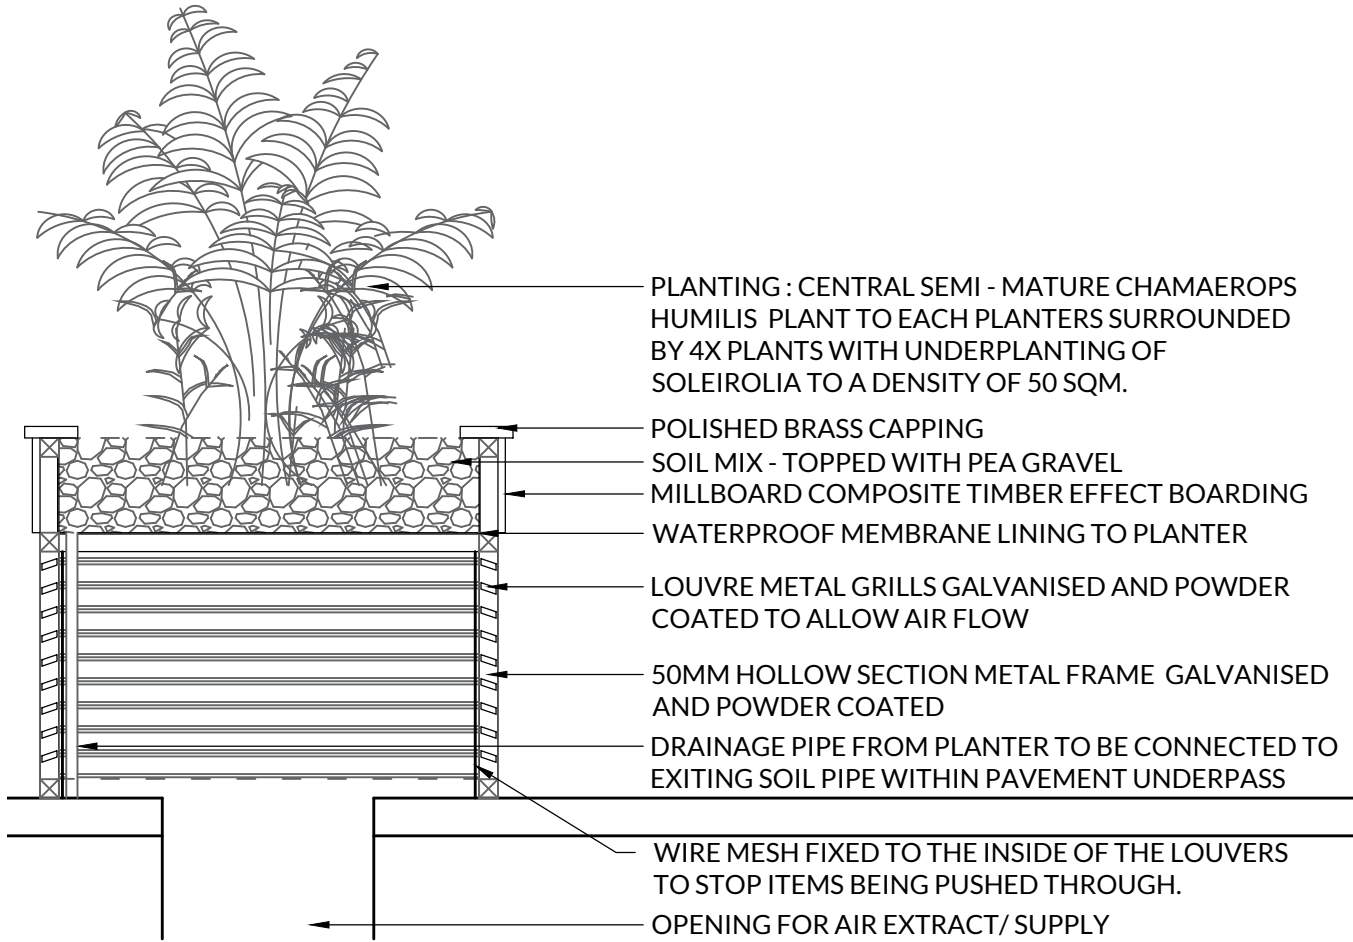

SECTION A-A  
SCALE 1:20

JOB NO	DWG NO	REV
2227	500	A

REVISION	DATE	DWN	CHK
A	17.04.23	GS	MA
PLANTS SPECIES AND MAINTENANCE ADDED			

This drawing is the property of DVA Ventures Limited. Copyright and design rights are reserved by them and the drawing is issued on the condition that it is DVA Ventures Limited.

DO NOT SCALE DRAWINGS. Figured dimensions to take preference over those scaled. All dimensions to be checked on site before commencement of any work or shop drawings. This drawing is to be read in conjunction with the specification when existing. Any discrepancies should be brought to the attention of the Architect / Designer.



CLIENT  
**wetherspoon**

PROJECT  
**THE CAPTAIN FLINDERS  
EUSTON  
PN. 7618**

DRAWING TITLE  
**GROUND FLOOR:  
PLANTER DETAIL**

SCALE  
AS NOTED @ A3

DATE 05.01.2023	DRAWN BY GS	CHECKED BY SW
--------------------	----------------	------------------

STATUS  
TENDER

JOB NO	DWG NO	REV
2227	500	A