


© This drawing is the property of Miltiadou Cook Mitzman architects. No disclosure or copy of it may be made without the written permission of Miltiadou Cook Mitzman architects.

For construction purposes:

- Do not scale this drawing.
- All dimensions and levels to be checked on site.
- Discrepancies to be reported to Miltiadou Cook Mitzman architects before proceeding.
- If in any doubt about information on this drawing contact Miltiadou Cook Mitzman architects.

REVISION			
NUMBER	DATE	BY	NOTES
P1	17/04/2023	JC	Issued for Planning

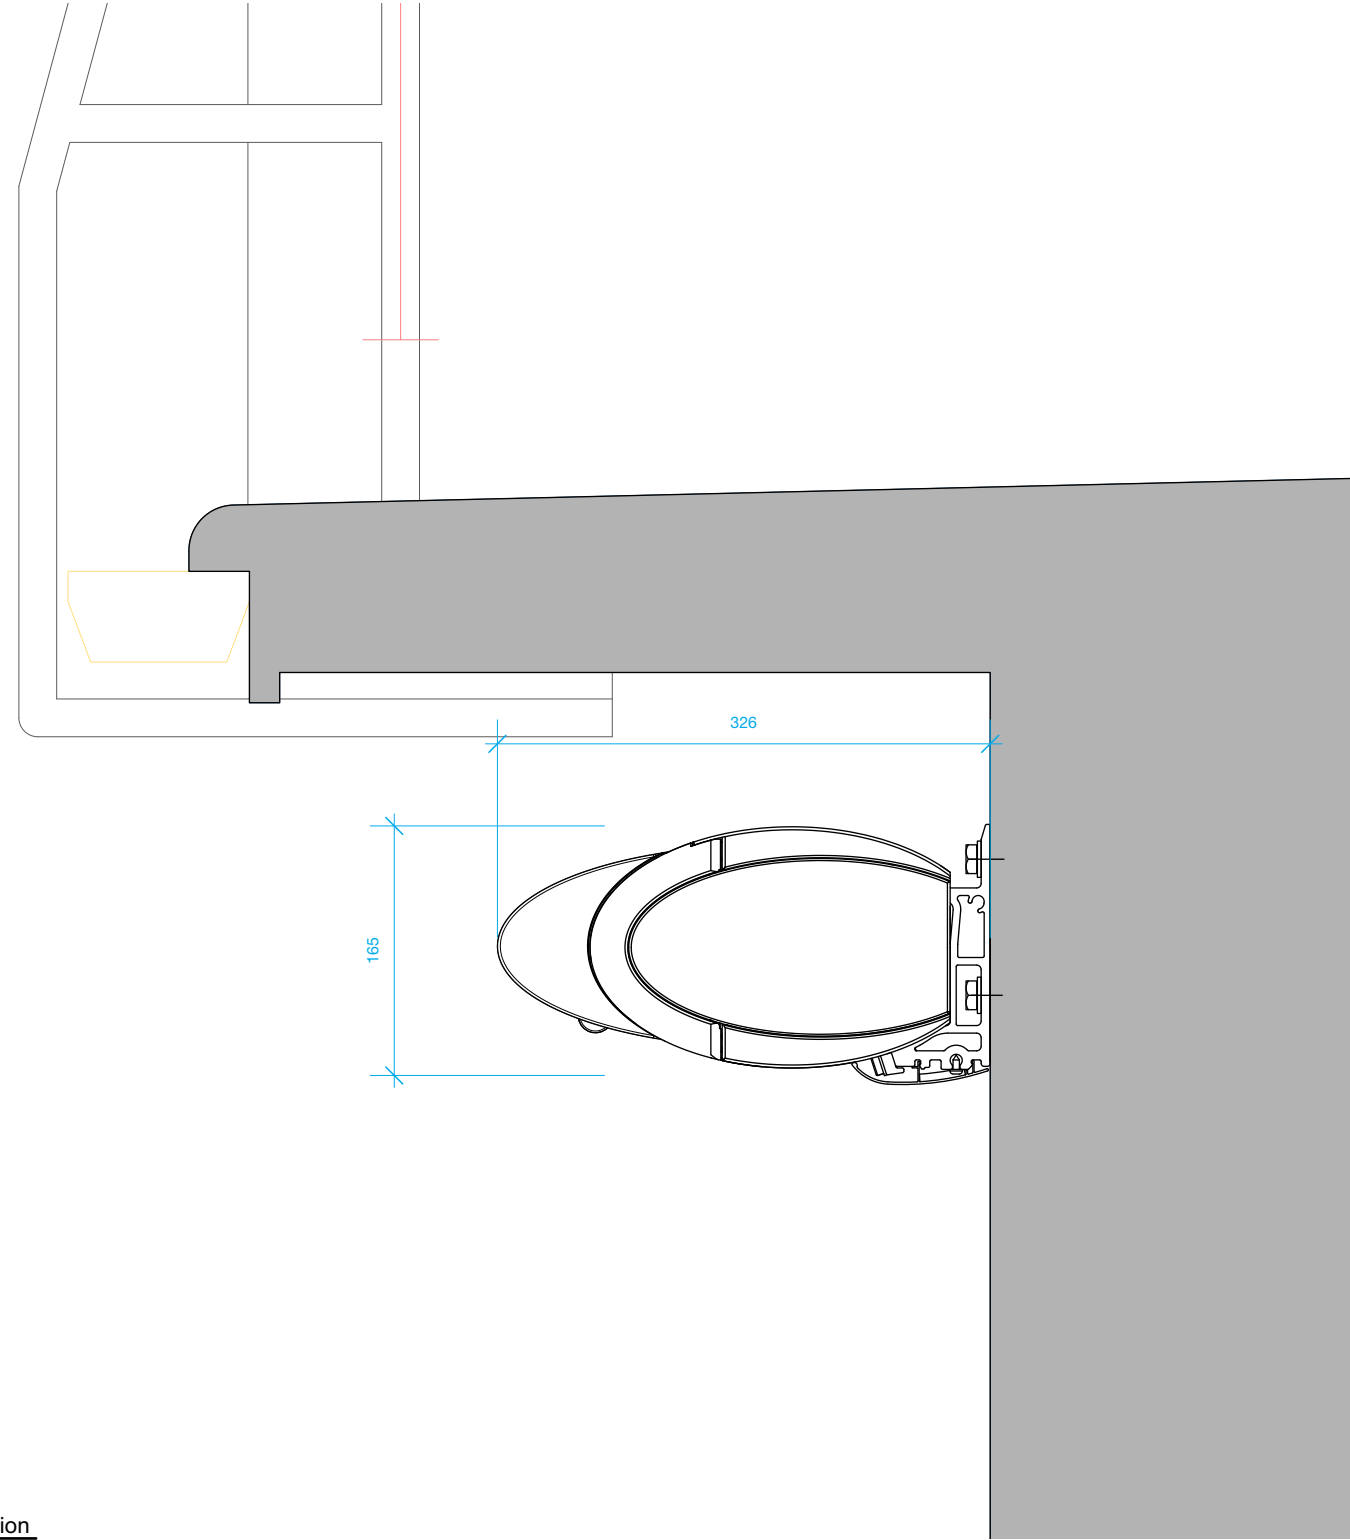

1 **Detail of Awning in Closed Position**
Scale: 1:5

NOTES:

MILTADOU COOK MITZMAN architects llp

020 7722 8525 Unit 1 Primrose Mews
office@mcma.design Sharpleshall Street
www.mcma.design London NW1 8YW

CLIENT
Mr Kaushik Ray

PROJECT
7 Waterside Place
NW1 8JT

SHEET TITLE
Awning Detail

SCALE
1:5

DATE CREATED 14/04/2023 **FILE REFERENCE**

DRAWING NUMBER	REVISION
377-DWG-612	P1