


TITLE

Location plan

SITE

9 Lincoln's Inn Fields,
London, WC2A 3BP

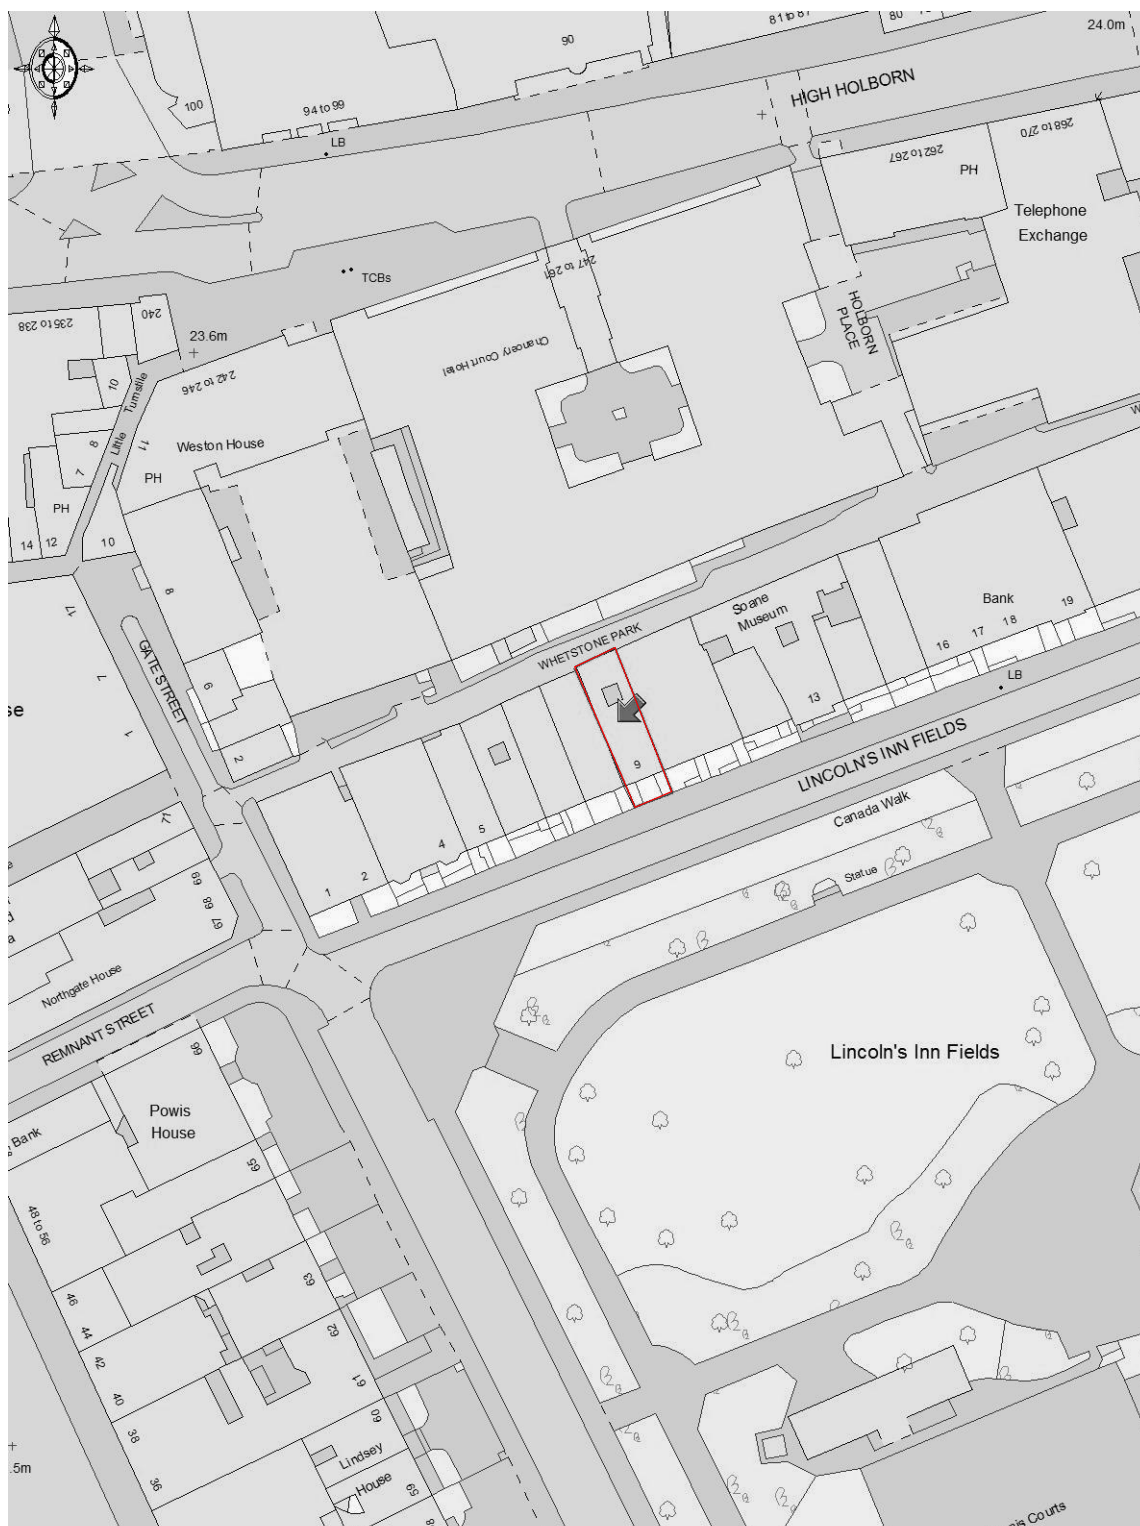

Aztec Row, 3 Berners Road

London, N1 0PW
tel: 020 7837 8110

e-mail: post@lambertsurv.co.uk

DATE

Apr 2023

SCALE

1:1250@A4

DRAWN BY

HV

DWG NUMBER

105161/LP1