




This drawing is the copyright of Axiom Architects. The contractor is to check all site dimensions and levels before work starts. This drawing must be read with and checked against all structural and other specialist drawings, specification and bills of quantities. Notify architect of any discrepancies. The contractor is to comply with all current British Standards and Building Regulations whether or not specifically stated on these drawings. **Do not scale** from drawings.

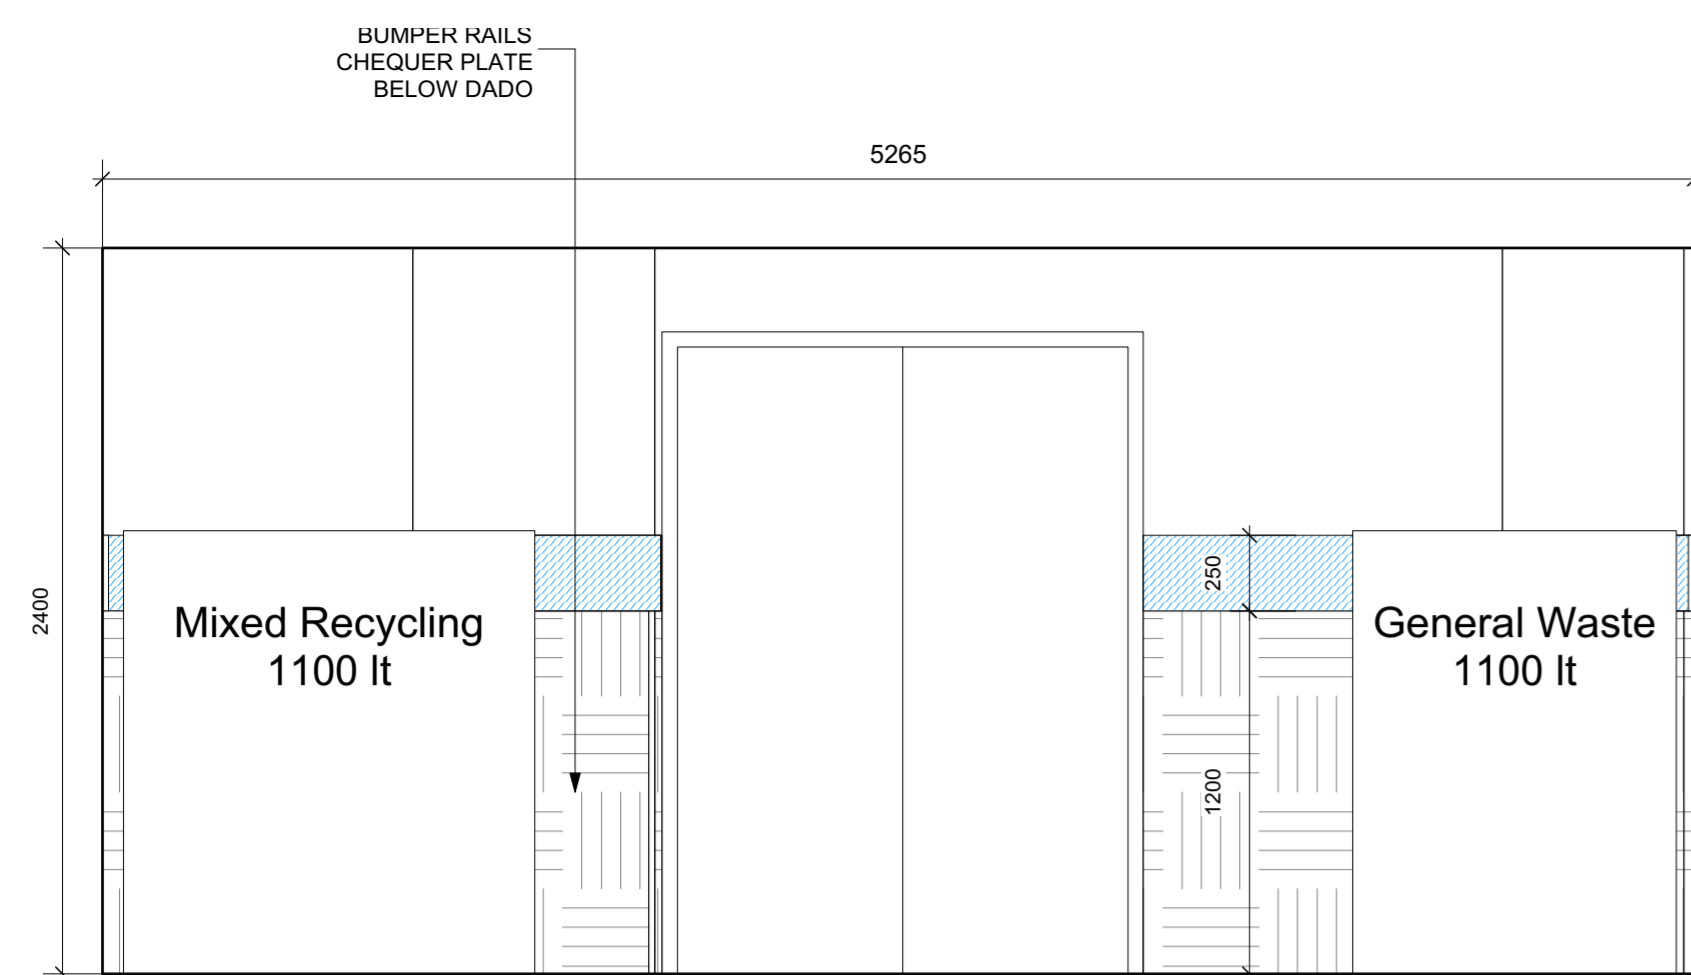


ELEVATION A

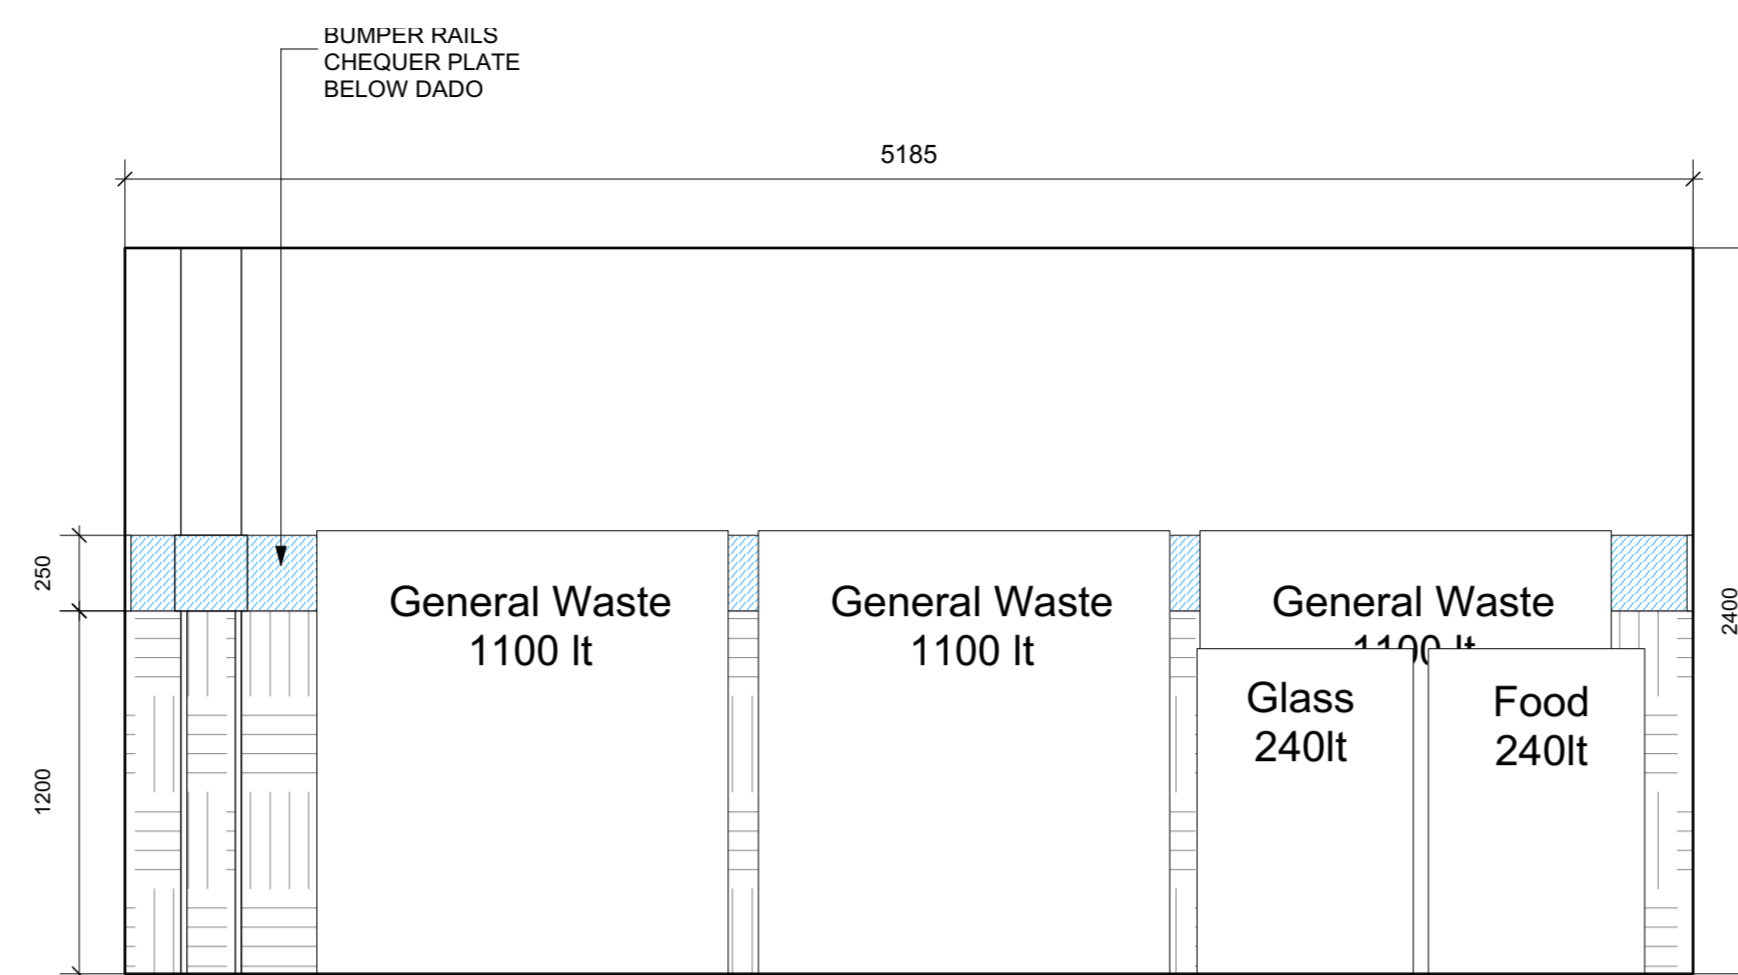


ELEVATION B

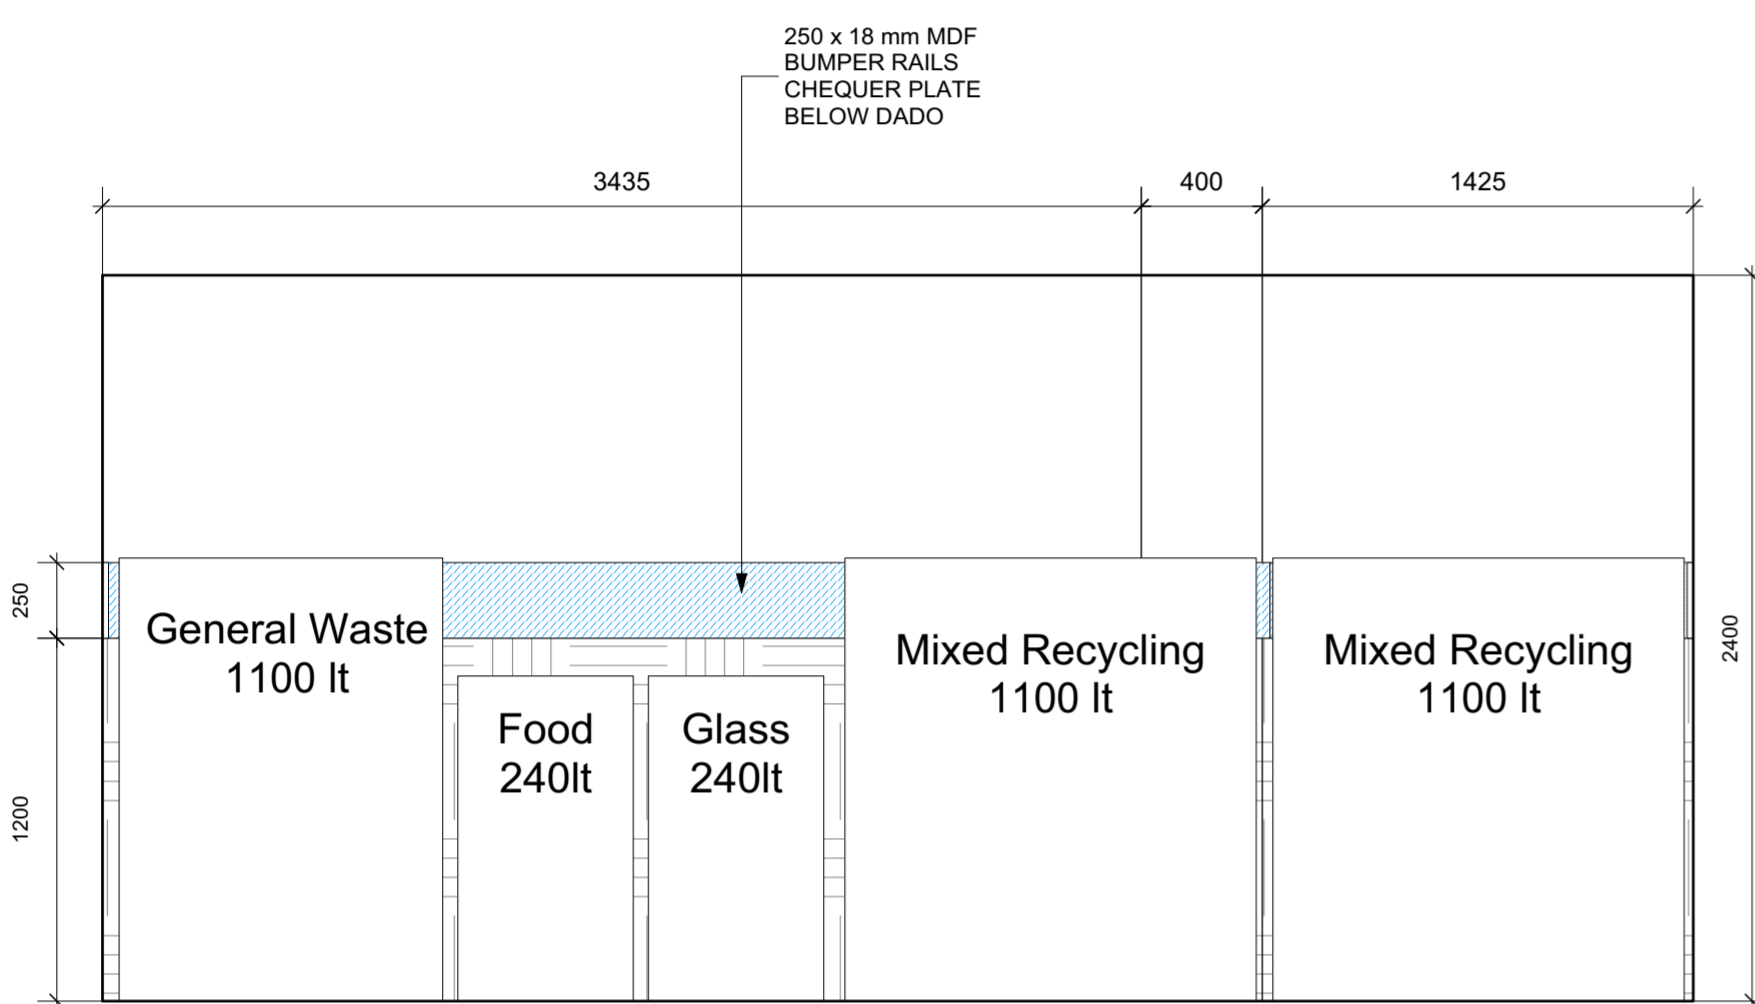

ELEVATION C

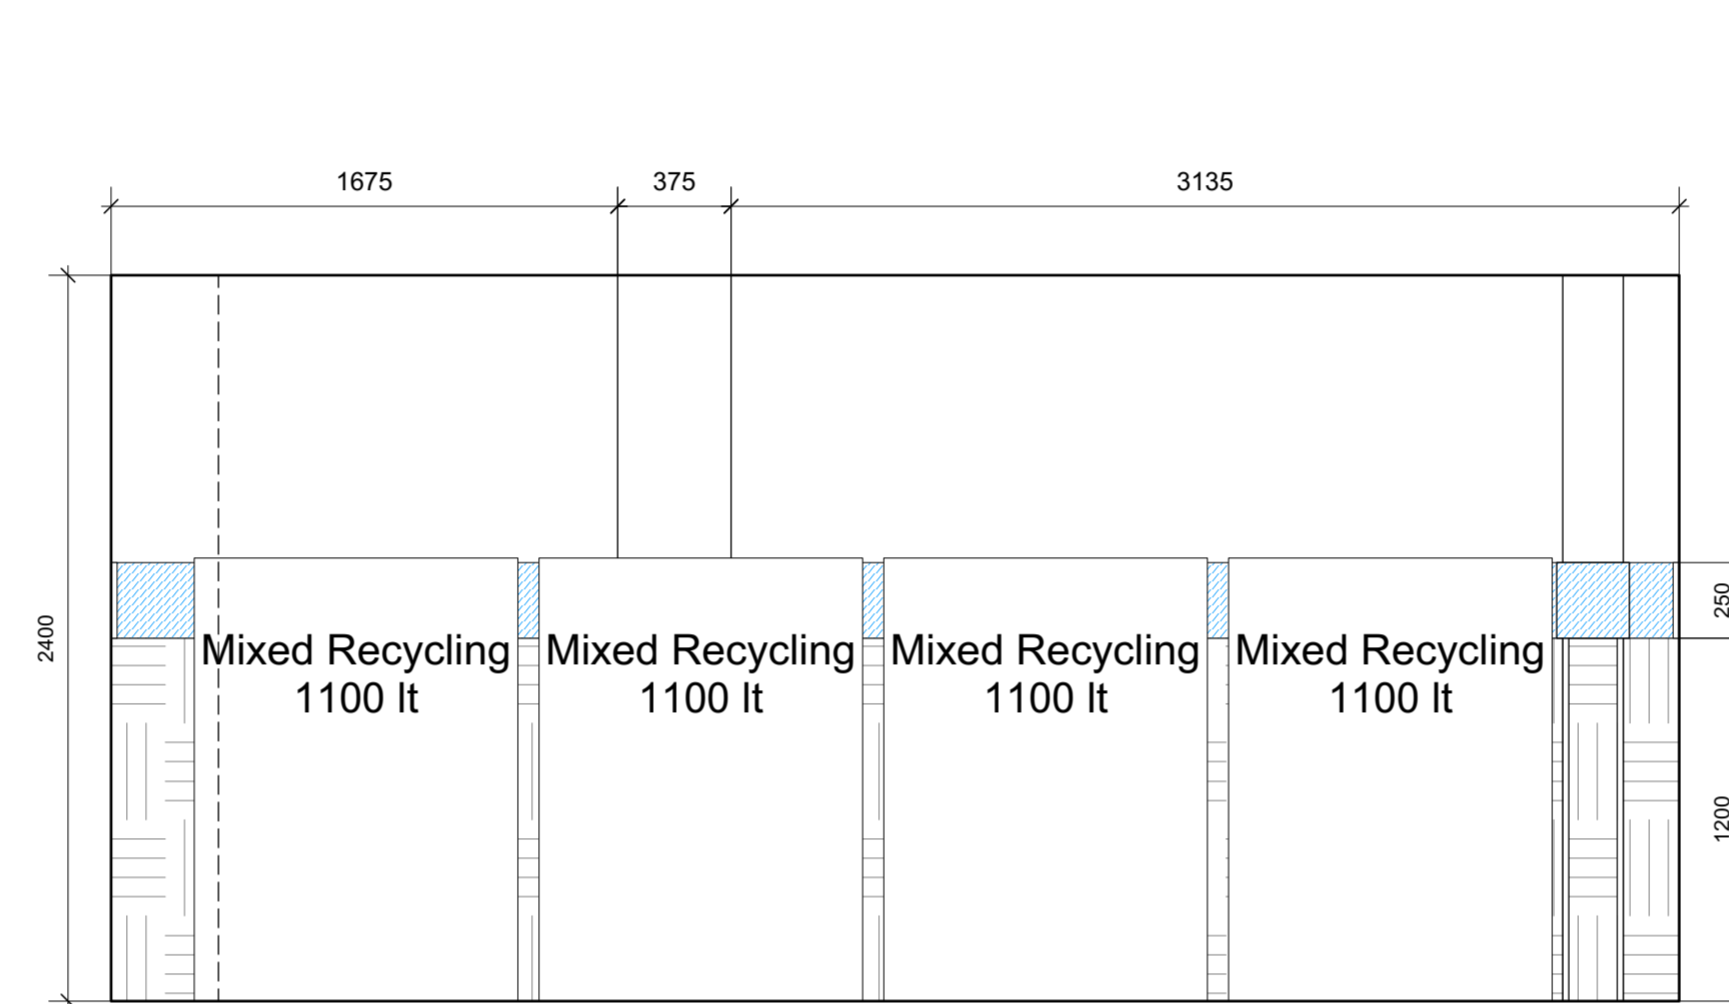

ELEVATION D

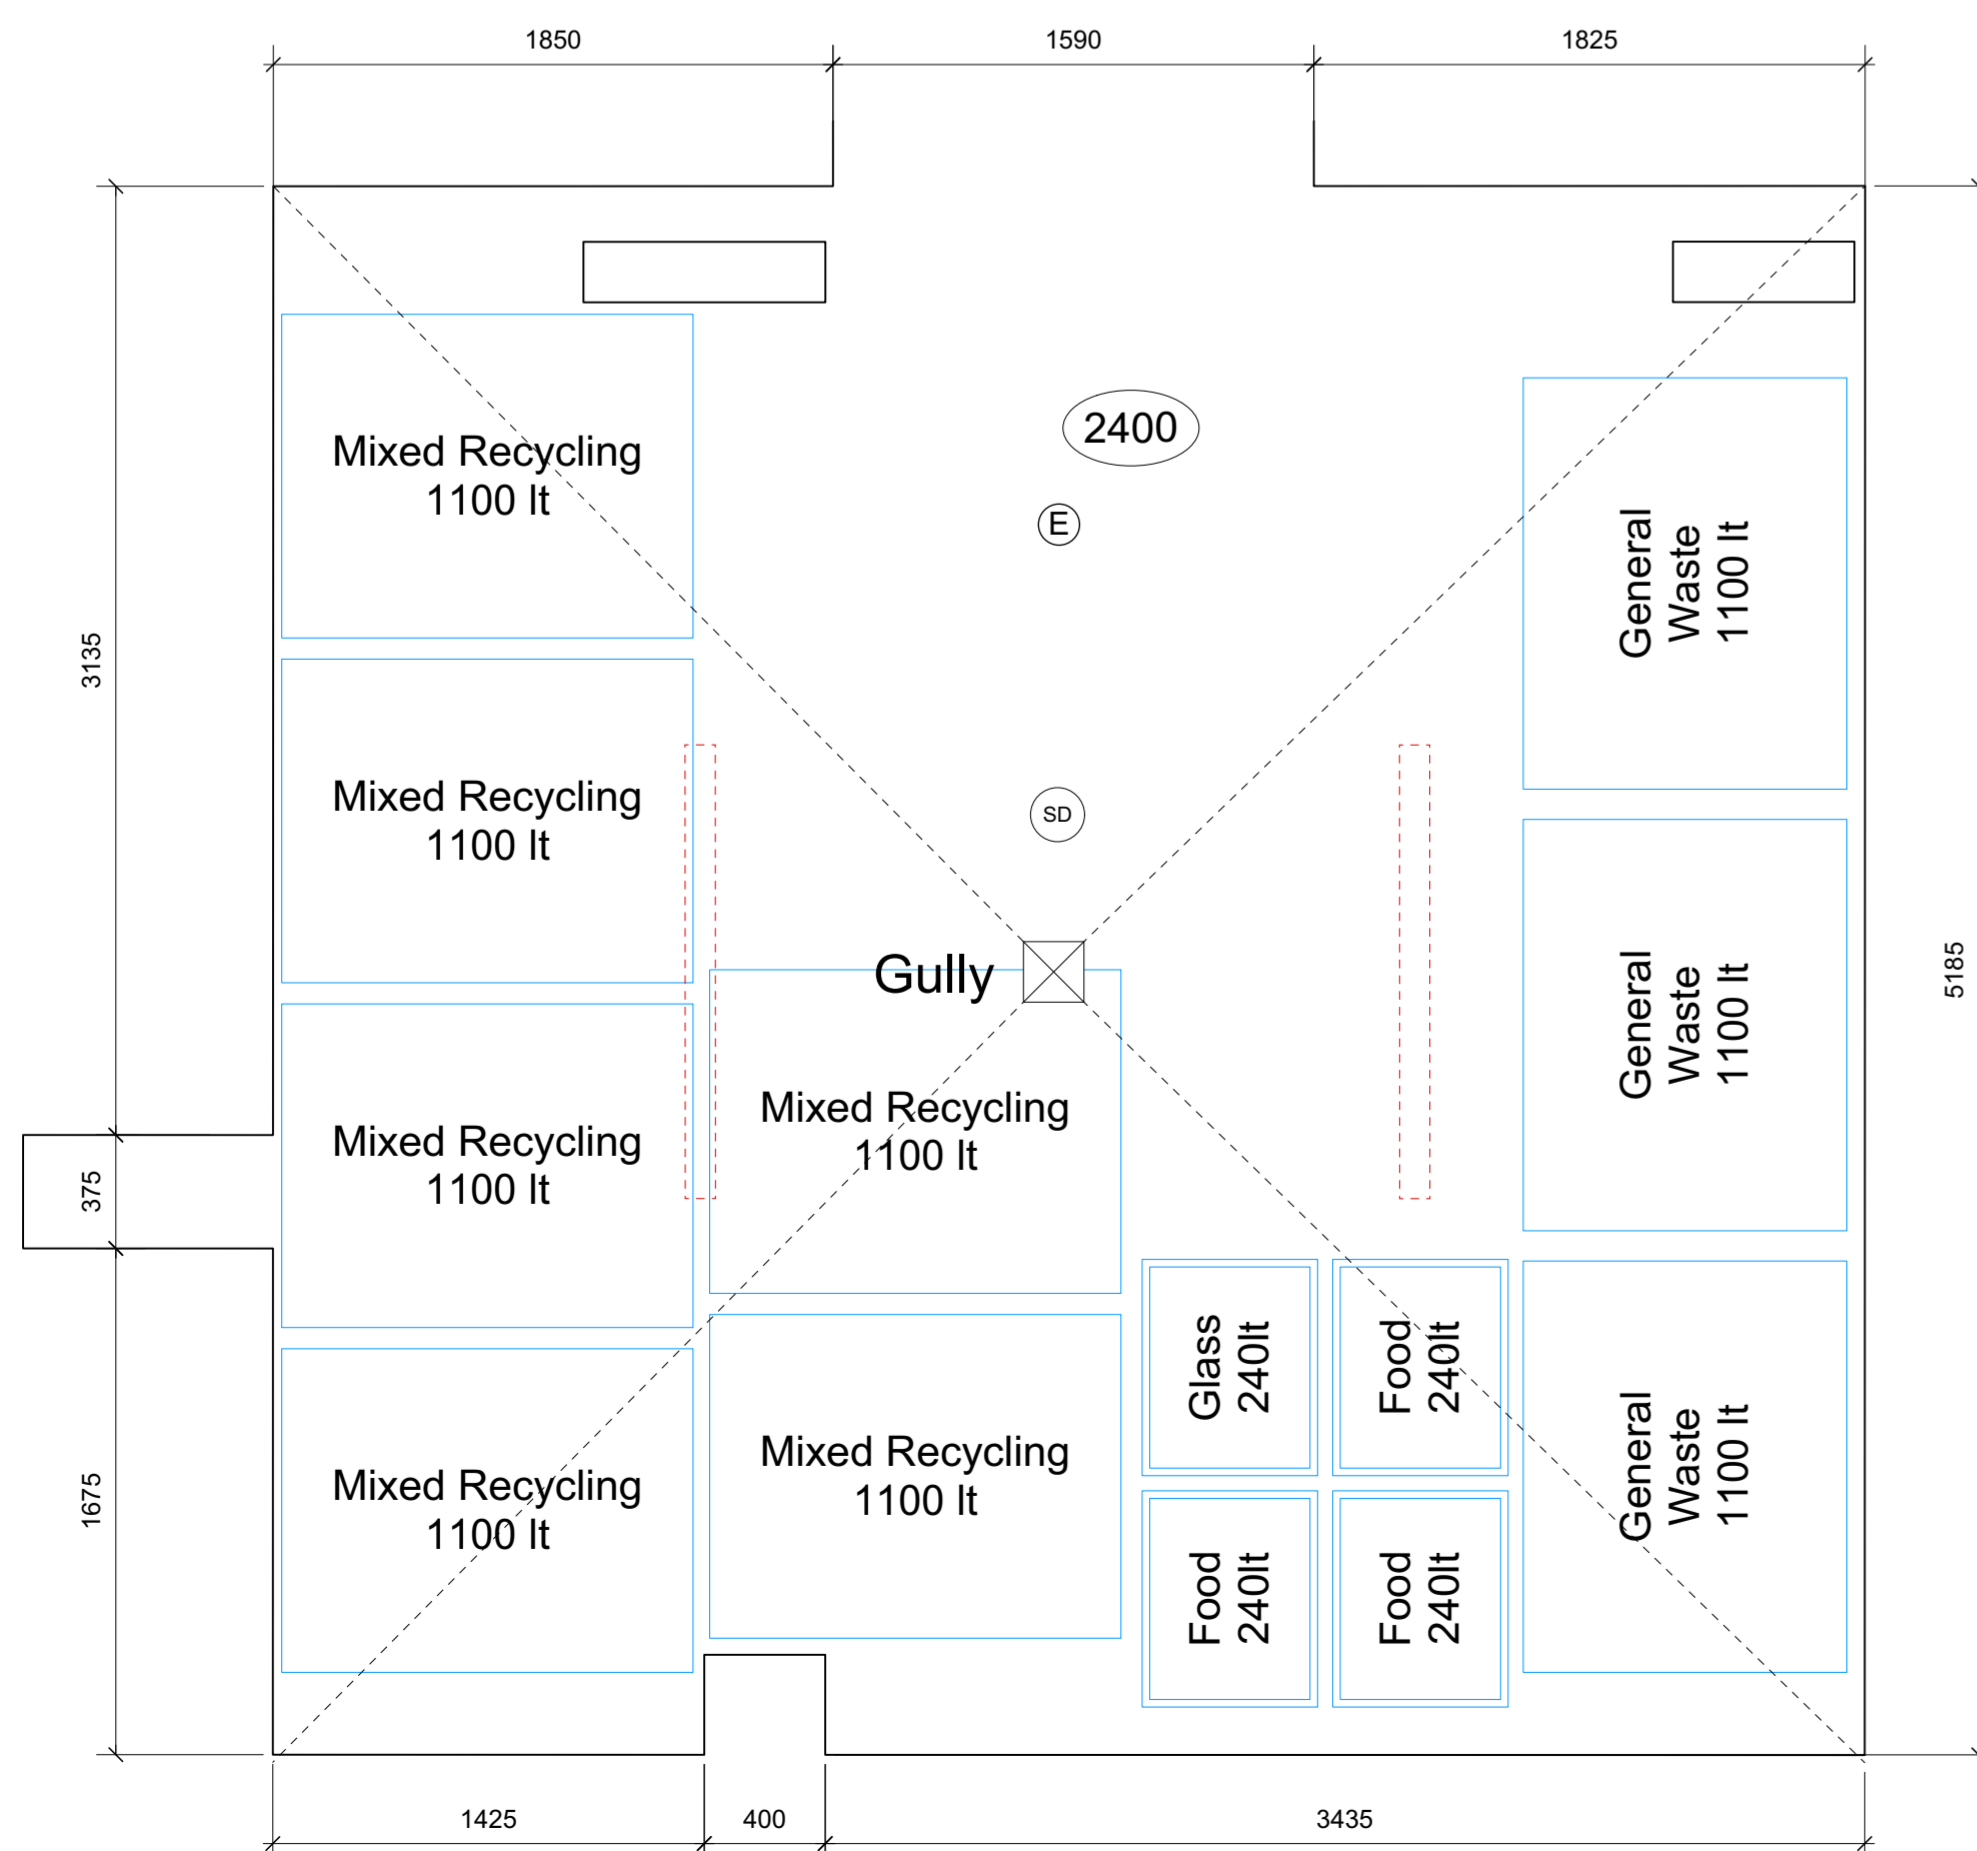

PLAN

Number of bin lifts per week- minimise number of days visited if possible- if not look at matrix to RHS

HUB SITES ONLY	GENERAL WASTE (1100)	GENERAL WASTE (660)		MIXED RECYCLING		FOOD WASTE		GLASS	GLASS	Percentage*
0-60 bedrooms	3	0	Weekly	5	Weekly	2	Weekly	1	Fortnightly	61.17%
61 to 100 bedrooms	6	0	Weekly	12	Weekly	3	Weekly	1	Fortnightly	60.07%
101 - 150 bedrooms	6	3	Weekly	16	Weekly	4	Weekly	1	Fortnightly	62.16%
151- 200 bedrooms	12	0	Weekly	30	Weekly	4	Weekly	1	Fortnightly	61.07%
201 -250 bedrooms	16	0	Weekly	35	Weekly	6	Weekly	2	Fortnightly	59.54%
251 -300 bedrooms	16	2	Weekly	35	Weekly	9	Weekly	2	Fortnightly	60.70%

Key to bin sizes:

1100 litre = 1360 mm wide x 1465 mm high x 1070 mm deep  
 660 litre = 1360 mm wide x 1190 mm high x 780 mm deep  
 240 litre = 580 mm wide x 1075 mm high x 715 mm deep

\* Initial set up to meet 60% recycling and work with sites to reach 80% recycling target

Preferred collections so as to maximise space- if space is an issue

HUB SITES ONLY	GENERAL WASTE (1100)	GENERAL WASTE (660)		MIXED RECYCLING		FOOD WASTE		GLASS	GLASS	Total number of bins on site at any one time
0-60 bedrooms	3	0	Weekly	5	Weekly	2	Weekly	1	Fortnightly	11
61 to 100 bedrooms	3	0	Twice a week	6	Twice a week	3	Weekly	1	Fortnightly	13
101 - 150 bedrooms	3	3	Twice a week	4	Four times a week	2	Twice a week	1	Fortnightly	13
151- 200 bedrooms	4	0	Three times a week	6	Five times a week	2	Twice a week	1	Fortnightly	13
201 -250 bedrooms	4	0	Four times a week	5	Seven times a week	2	Three times a week	2	Fortnightly	13
251 -300 bedrooms	4	2	Four times a week	5	Seven times a week	3	Three times a week	1	Weekly	15

D	01/10/20	STAGE 5 CONSTRUCTION ISSUE	AM
C	22/11/19	STAGE 4 TENDER ISSUE	NBFW
B	01/11/19	Layout Updated	KR

Rev	Date	Description	By	Chk



1 Brooklands Yard Southover High Street Lewes East Sussex BN7 1HU  
 Tel. 01273 479434 www.axiomarchitects.co.uk

Client  
**Demar BVI Ltd.**

Project  
 hub by Premier Inn  
 115-119 Camden High Street London

Drawing  
**HOTEL - REFUSE AND RECYCLING**

PLEASE READ THIS DRAWING IN CONJUNCTION WITH THE FOLLOWING INFORMATION:

PROJECT SPECIFICATION NBS DOCUMENT

PSH CONSULTING INFORMATION PACKAGE

GA PLANS 4603-WD-100-106

ROOM DATA SHEETS

Scale	Status	Date	Drawn	Checked
1:25 @A1	Construction	19/07/19	NBFW	JL

Drawing No.	Revision
4603-WD-335	D