


DO NOT SCALE THIS DRAWING - USE DIMENSIONS The Contractor is to check and verify all dimensions on site before starting work and report any omissions or errors. This drawing is to be read in conjunction with all relevant consultants and specialists drawings. This drawing is copyright

This drawing is issued for the sole and exclusive use of the named recipient. Distribution to any third party is on the strict understanding that no liability is accepted by bcr-infinity architects for any discrepancies, errors or omissions that may be present, and no guarentee is offered as to the accuracy of information shown. Revisions


A - PLANNING ISSUE 12/10/22

B - STAIRCASE HANDED 19/10

C - GA UPDATED TO NEW LAYC

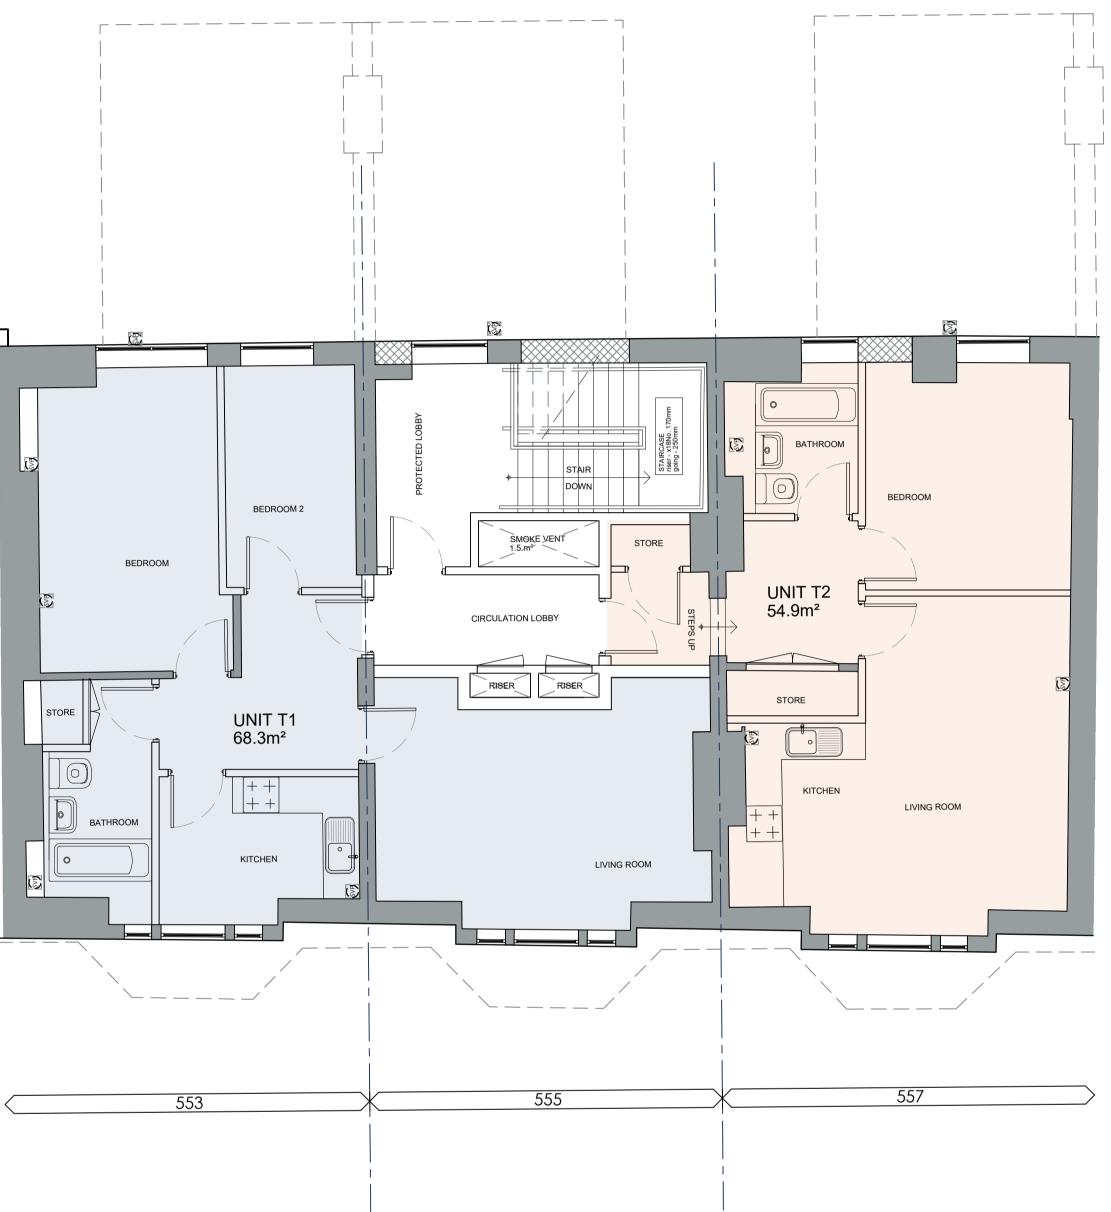

			PLANNII
2 JH 0/22 JH OUT 16/01/22 JH	Drawing Title THIRD FLOOR - AS PROPOSED	Drawing Number 22-055-A-154	bcr. www.bc e: studic Cambrid 1 Welling CB1 1HV T 01223 3
	Project 551-557 FINCHLEY ROAD	Scale 1:125 Date	
	Client GLENCAR CONSTRUCTION LTD	October 2022 Drawn by: JH	
	CAD Reference: 22-055-A-154	Checked by: MA	

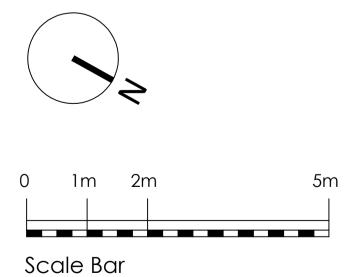

NG

## ·**infinit**@architects

ocr-infinityarchitects.co.ukio@bcr-infinityarchitects.co.ukidge:Bury St Edmunds:ngton street8 Angel HillIWIP33 1UZ3 366717T 01284 727710

