


Rear Garden Side

6 Belsize Park Gardens

Belsize Park Gardens Side



1 Existing Side Elevation
Scale: 1:100 @ A3

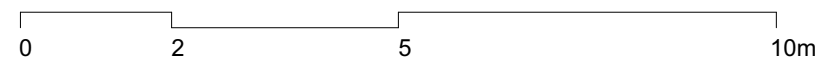

Studio Jake Lai
Studio Jake Lai Limited
6 St Peter's Street
AL1 3LF
www.StudioJL.co.uk

Revisions
04.11.2022 - Issued for Pre-App
21.04.2024 - Issued for Planning Application

Project Address:
6B Belsize Park Gardens, NW3 4LD

Client / Employer:
Private Client

Drawing No. + Drawing Title:
031
Existing Side Elevation

Scale:
1:100 @ A3

Date Created:
10.10.2022

Revision:
P1

DO NOT SCALE FROM DRAWING. ALL DIMENSIONS TO BE CHECKED ON SITE. REPORT OMISSIONS AND DISCREPANCIES TO THE DESIGNER IMMEDIATELY.