


1 Proposed Section 1
Scale: 1:100 @ A3

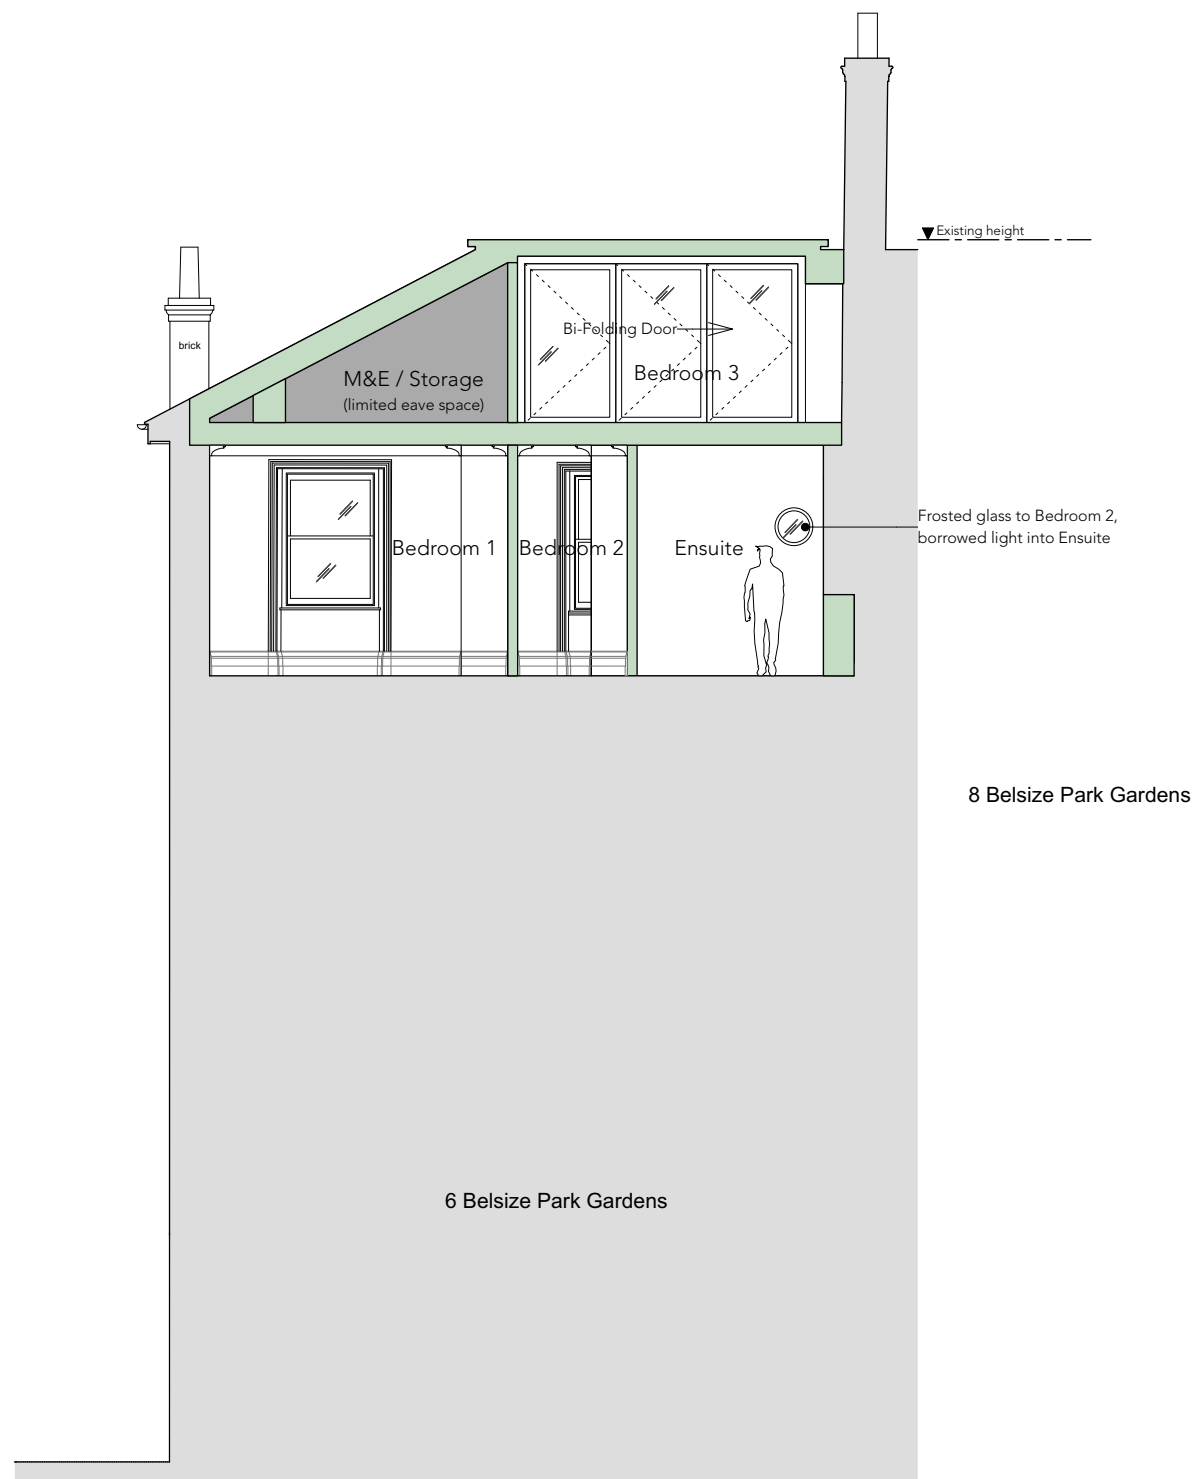

2 Proposed Section 2
Scale: 1:100 @ A3

0 2 5 10m

Studio Jake Lai
Studio Jake Lai Limited
6 St Peter's Street
AL1 3LF
www.StudioJL.co.uk

Revisions

21.04.2024 - Issued for Planning Application

Project Address:

6B Belsize Park Gardens, NW3 4LD

Client / Employer:

Private Client

Drawing No. + Drawing Title:

200

Proposed Sections 1 & 2

Scale: 1:100 @ A3

Date Created: 10.10.2022

Revision: P1

DO NOT SCALE FROM DRAWING, ALL DIMENSIONS TO BE CHECKED ON SITE. REPORT OMISSIONS AND DISCREPANCIES TO THE DESIGNER IMMEDIATELY.