


NOTES :

All dimensions in millimeters.
All dimensions and levels are to be checked on site by the main contractor prior to commencing any constructional works.
Any discrepancy is to be reported back to the designer for instruction.



**Permitted under construction
Section A-A**

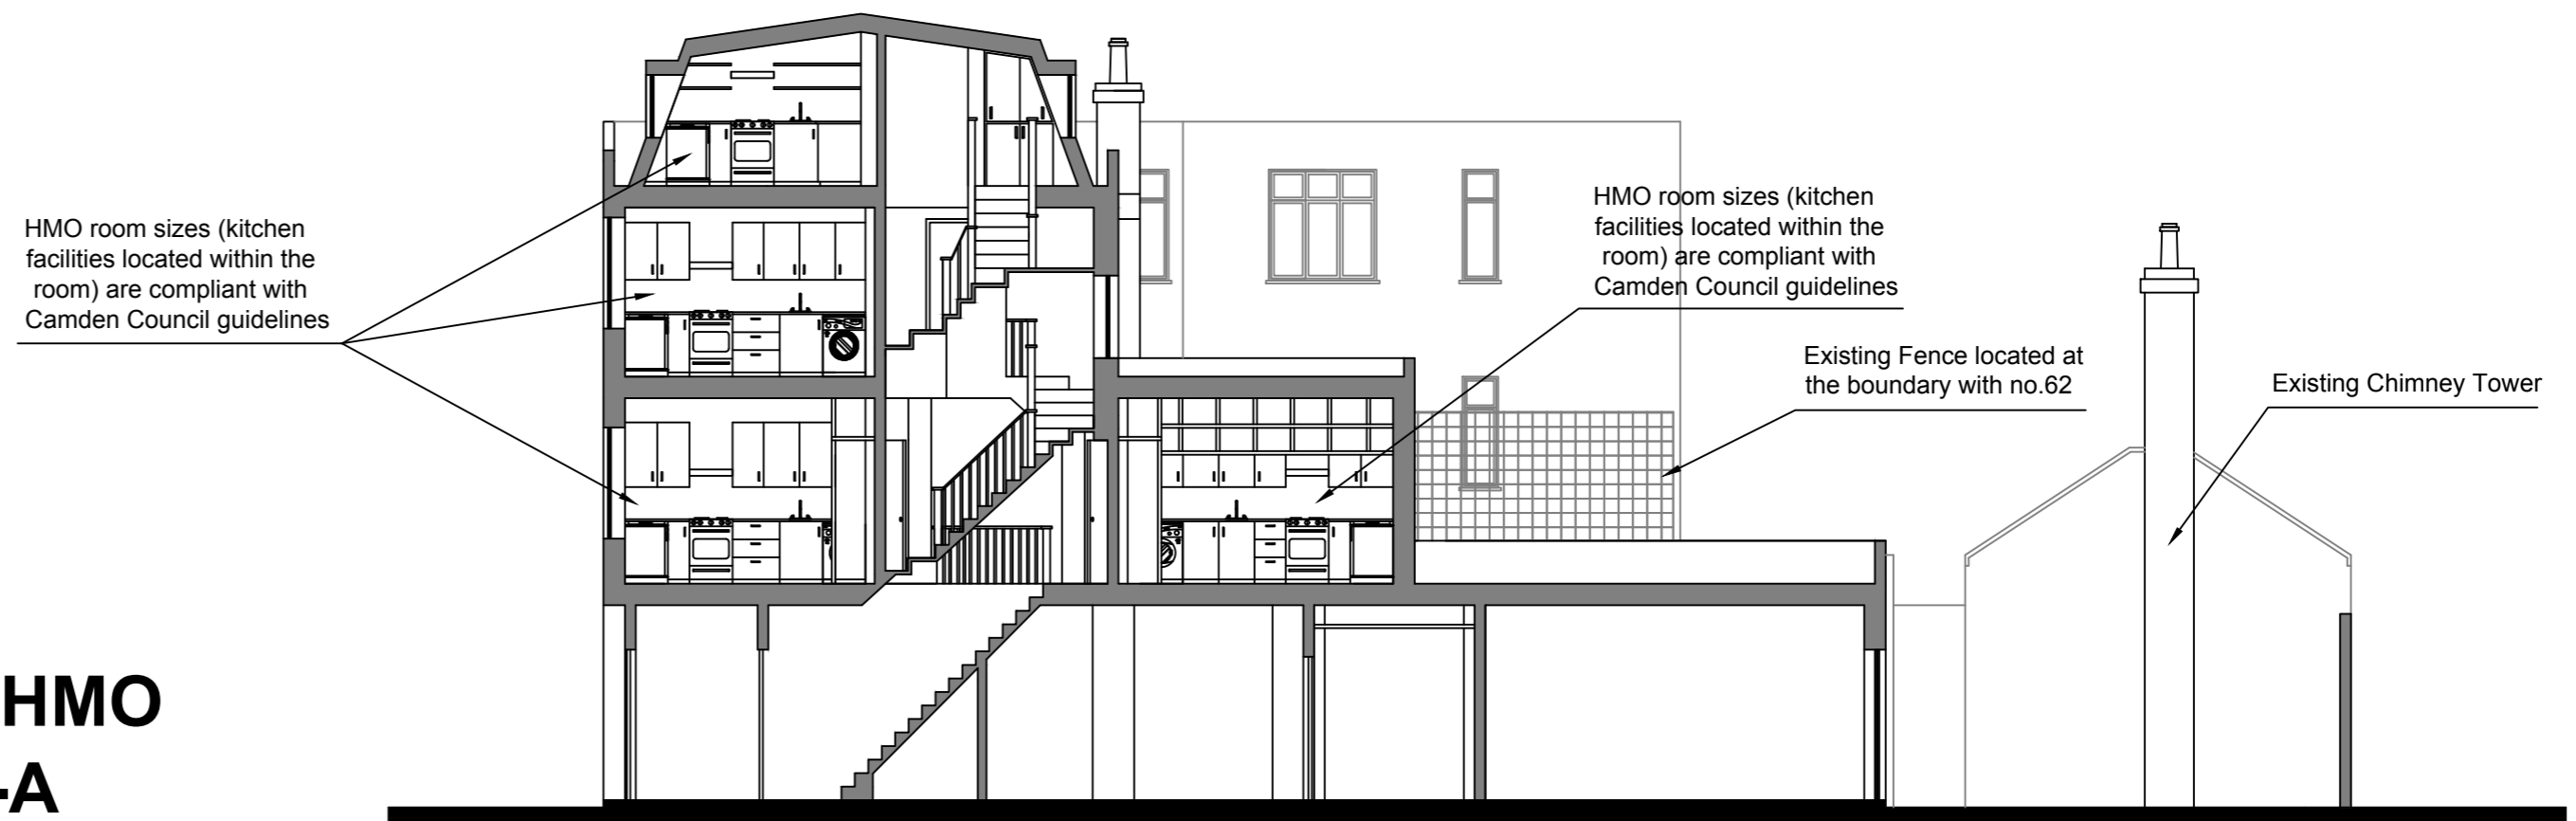

**Proposed HMO
Section A-A**



PROJECT:
HMO
60A Parkway
Camden NW1 7AH

CLIENT:
Caspian A&M Property LTD

Permitted and Proposed Section A-A

SCALE: 1:100 @A2, 1:200 @A4



Drawing no: 007/008

Date: April 2023

Drawn & Checked by: NM