

Existing rear roof dormer

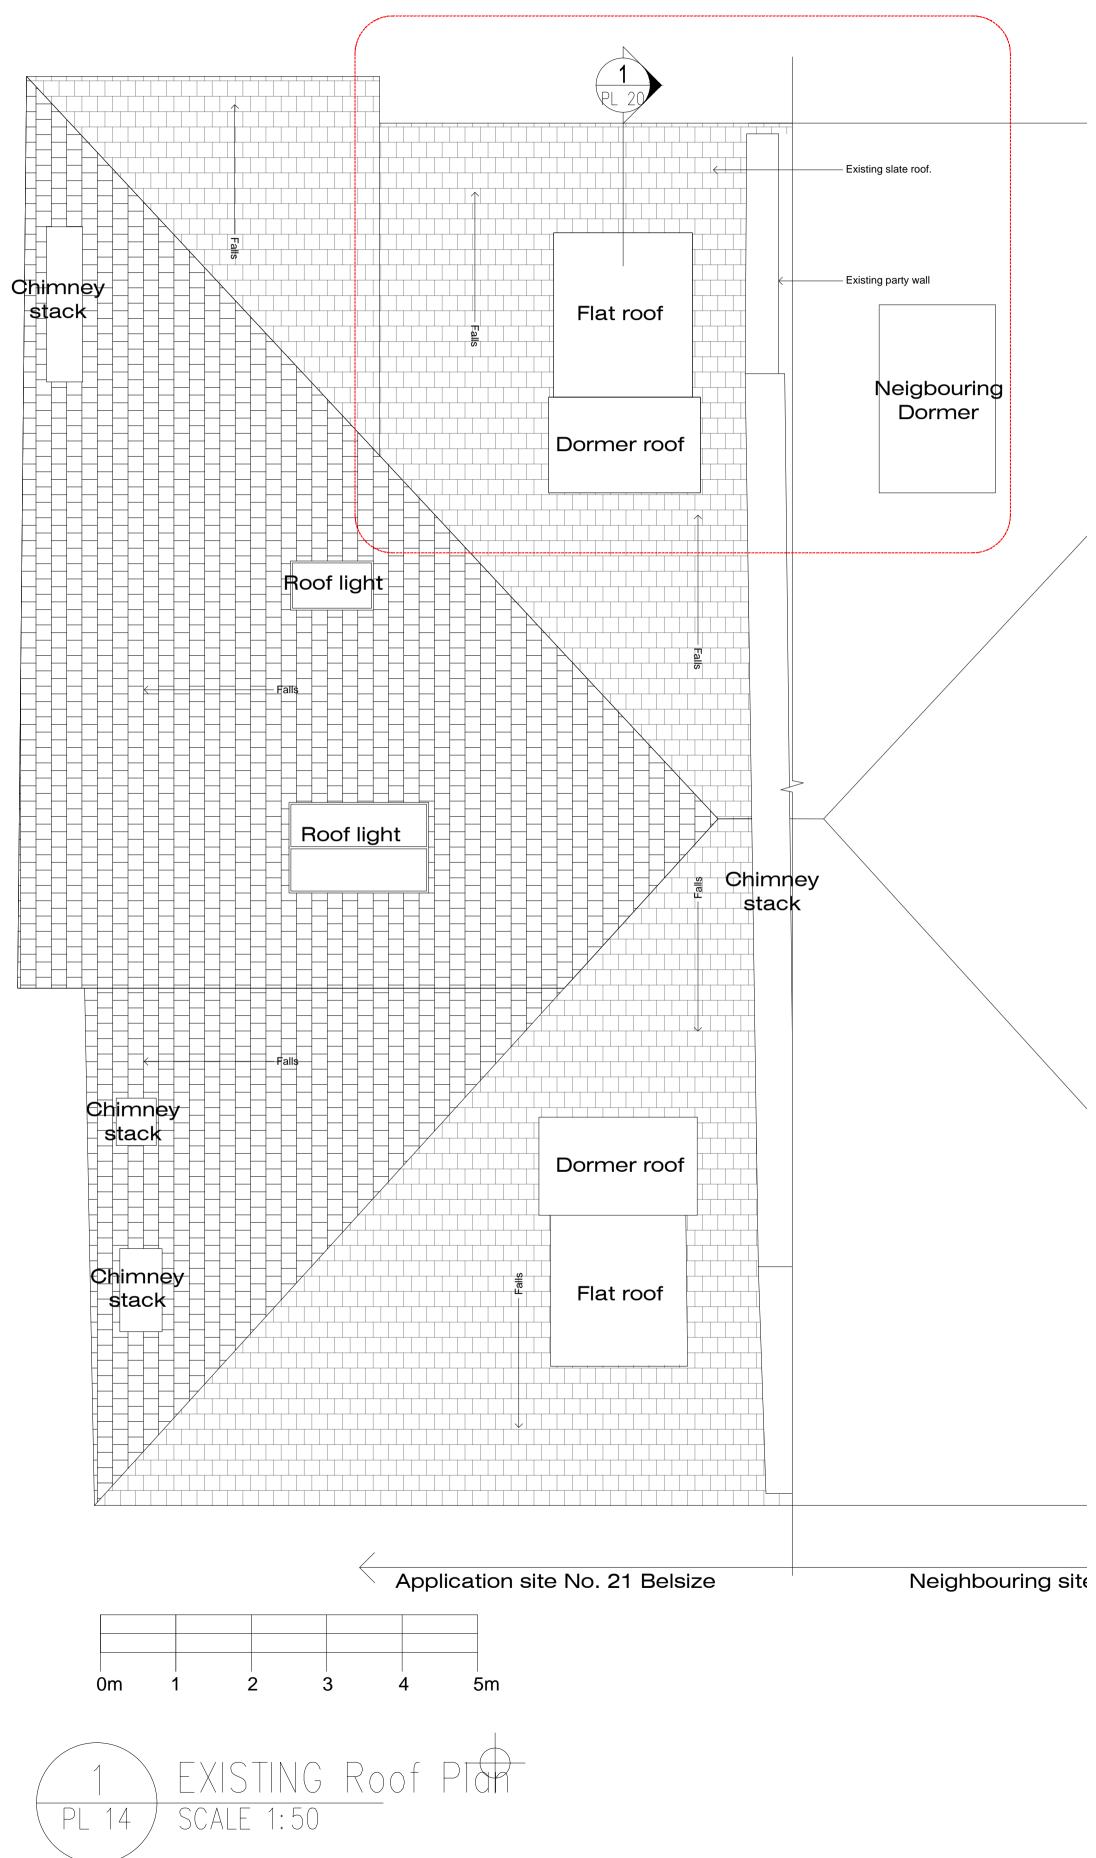

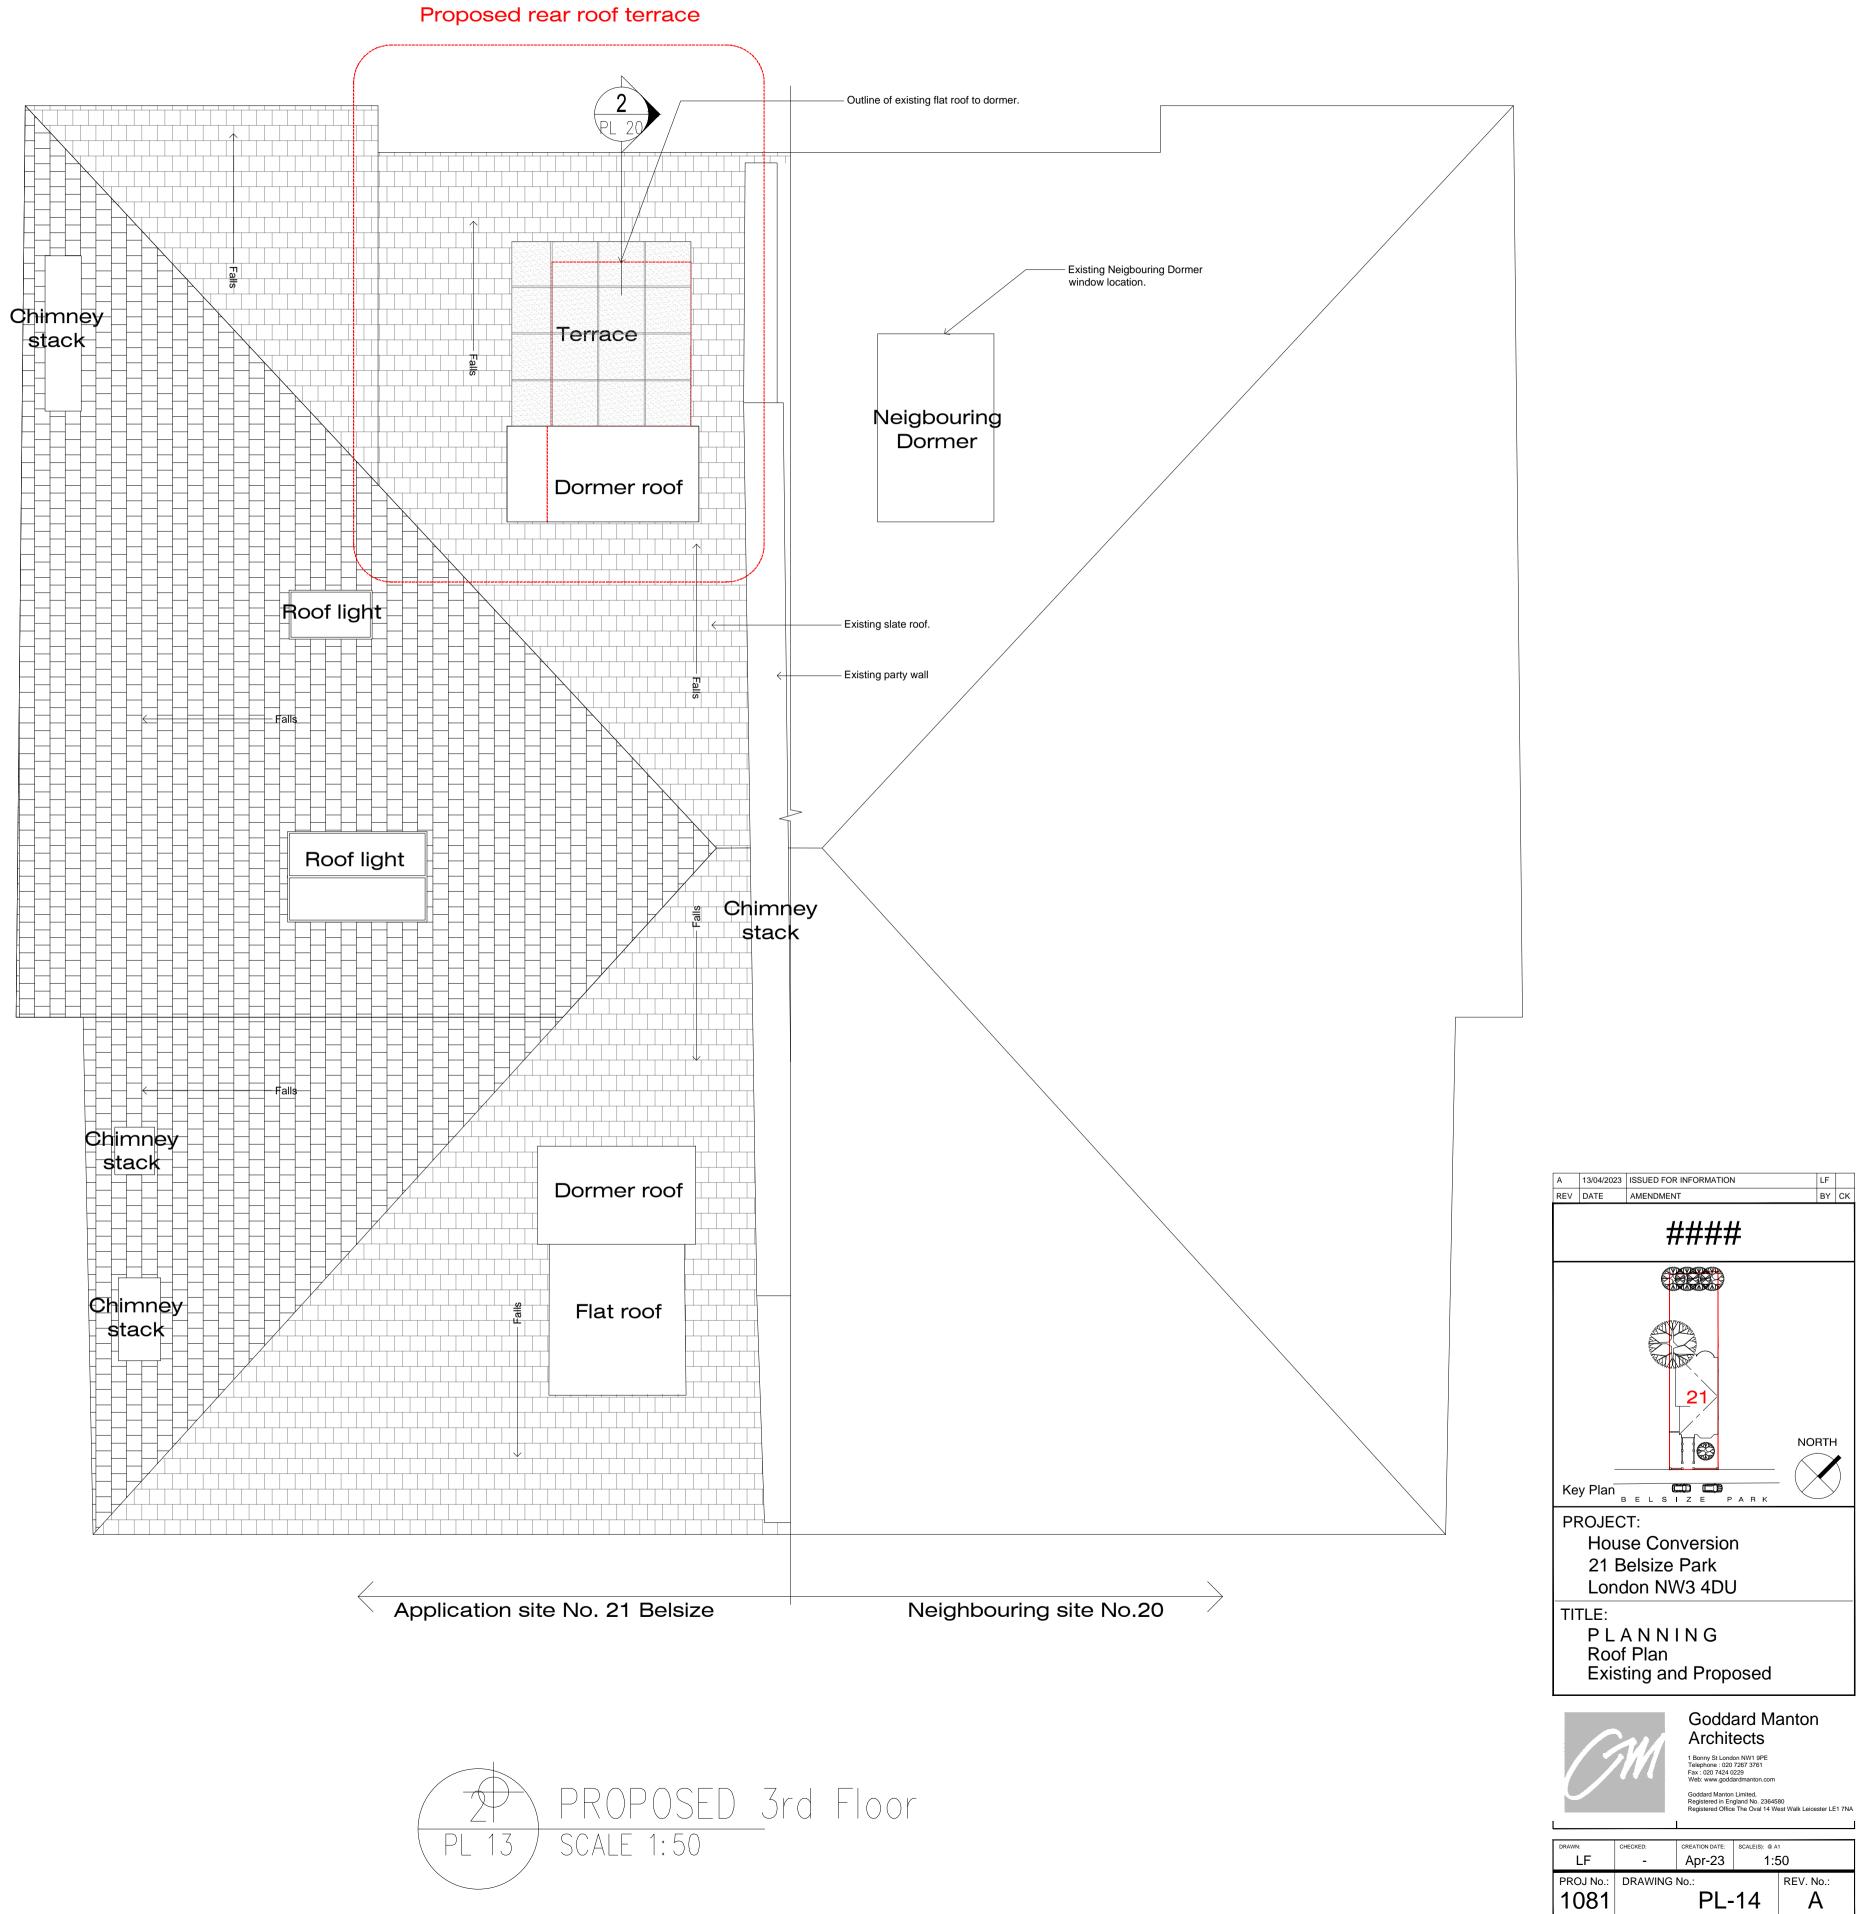



ALL DIMENSIONS AND LEVELS TO BE CHECKED ON SITE BEFORE COMMENCING WORK. ANY DISCREPANCIES SHALL BE IMMEDIATELY NOTIFIED TO THE ARCHITECT IN WRITING. DO NOT SCALE FROM THIS DRAWING, USE FIGURED DIMENSIONS ONLY. IF IN DOUBT CONSULT THE ARCHITECT. © GODDARD MANTON LIMITED

GENERAL NOTES:

G:\Belsize Park\1 Design Architect\1.1 Current Drawings\P - Planning\BP-PL-14 Roof Plan Exist-Pro.dwg plotted by Lawrence Foster

1 NOTE TEXT - borders will not plot