


ALL DIMENSIONS AND LEVELS TO BE CHECKED ON SITE BEFORE COMMENCING WORK. ANY DISCREPANCIES SHALL BE IMMEDIATELY NOTIFIED TO THE ARCHITECT IN WRITING. DO NOT SCALE FROM THIS DRAWING. USE FIGURED DIMENSIONS ONLY. IF IN DOUBT CONSULT THE ARCHITECT.
© GODDARD MANTON LIMITED

GENERAL NOTES:

1 NOTE TEXT - borders will not plot



B	21/04/2023	ISSUED FOR APPLICATION	LF
A	30/12/2022	ISSUED FOR INFORMATION	LF
REV	DATE	AMENDMENT	BY/CK

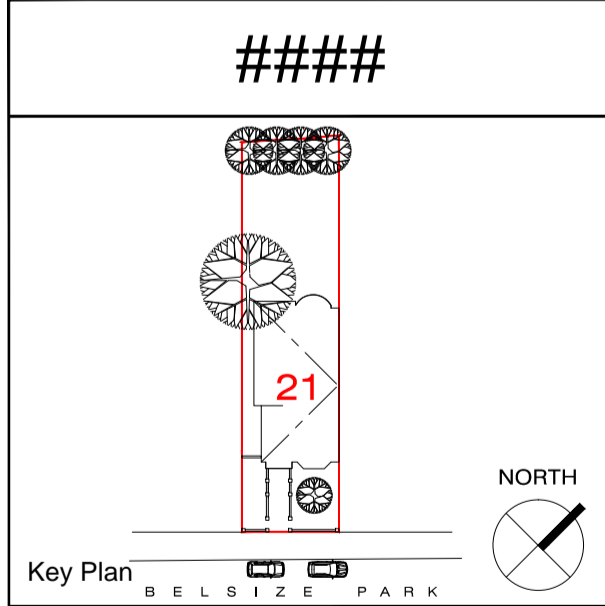

PROJECT:
House Conversion
21 Belsize Park
London NW3 4DU

TITLE:
Planning
Side Elevation

Goddard Manton Architects
1 Storey St London NW3 4DU
Telephone: 020 7267 3161
Fax: 020 7424 5228
www.goddardmanton.com

Goddard Manton Limited
Registered in England No. 2384020
Registered Office: The Oval 14 West Walk Leicester LE1 7HA

1 Existing Elevation
PL 17 SCALE 1:50

DRAWN	CHECKED	OPERATION DATE	SCALE
-	-	Sep-22	1:50
PROJ No.:	DRAWING No.:	REV. No.:	
1081	PL-17	B	