




Front Elevation

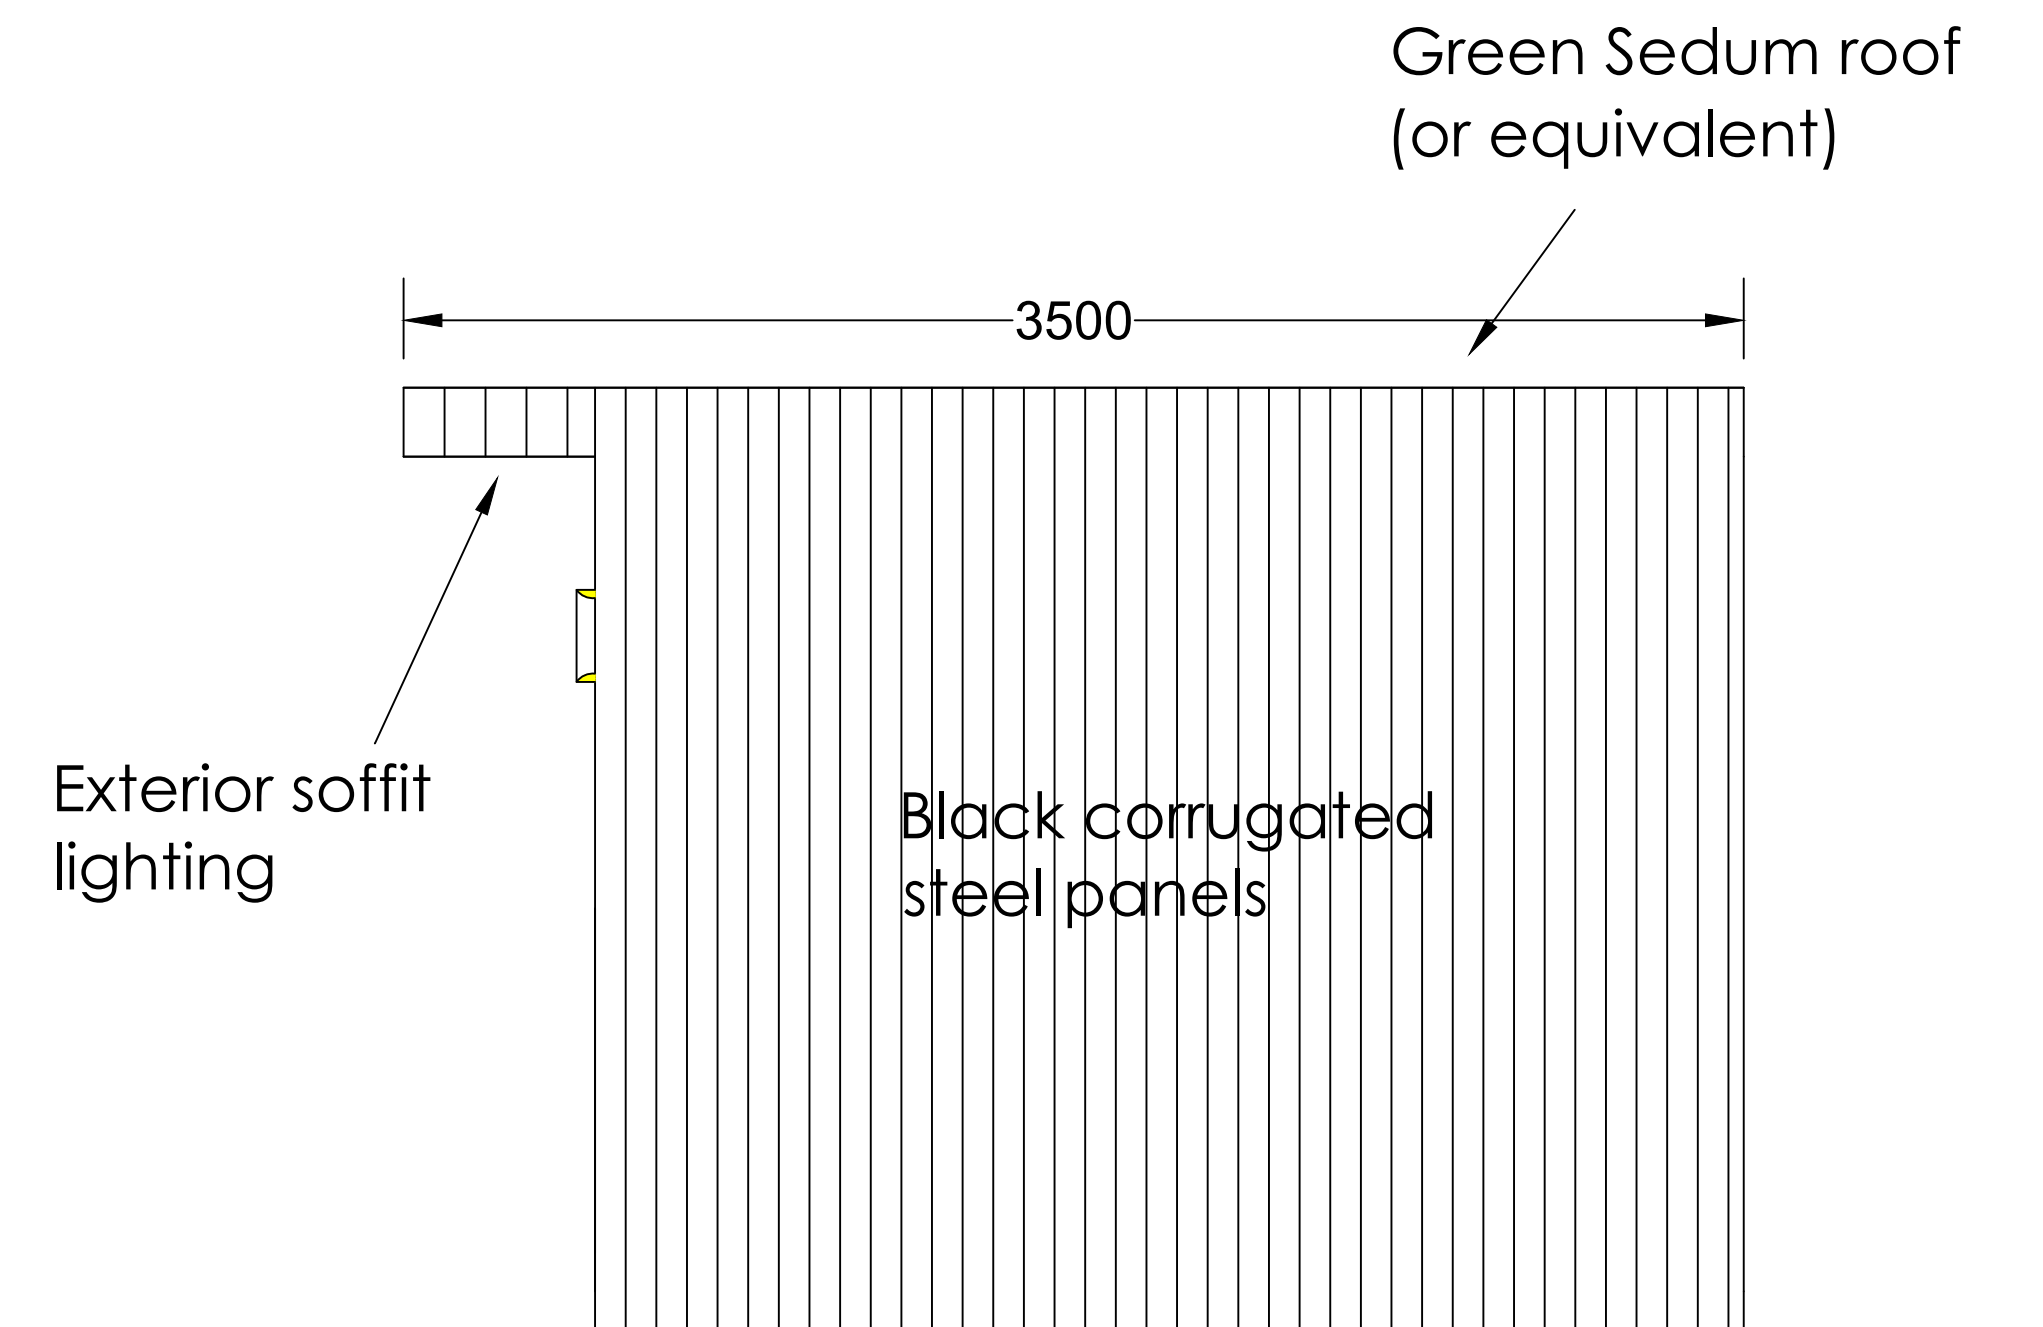

End Elevation

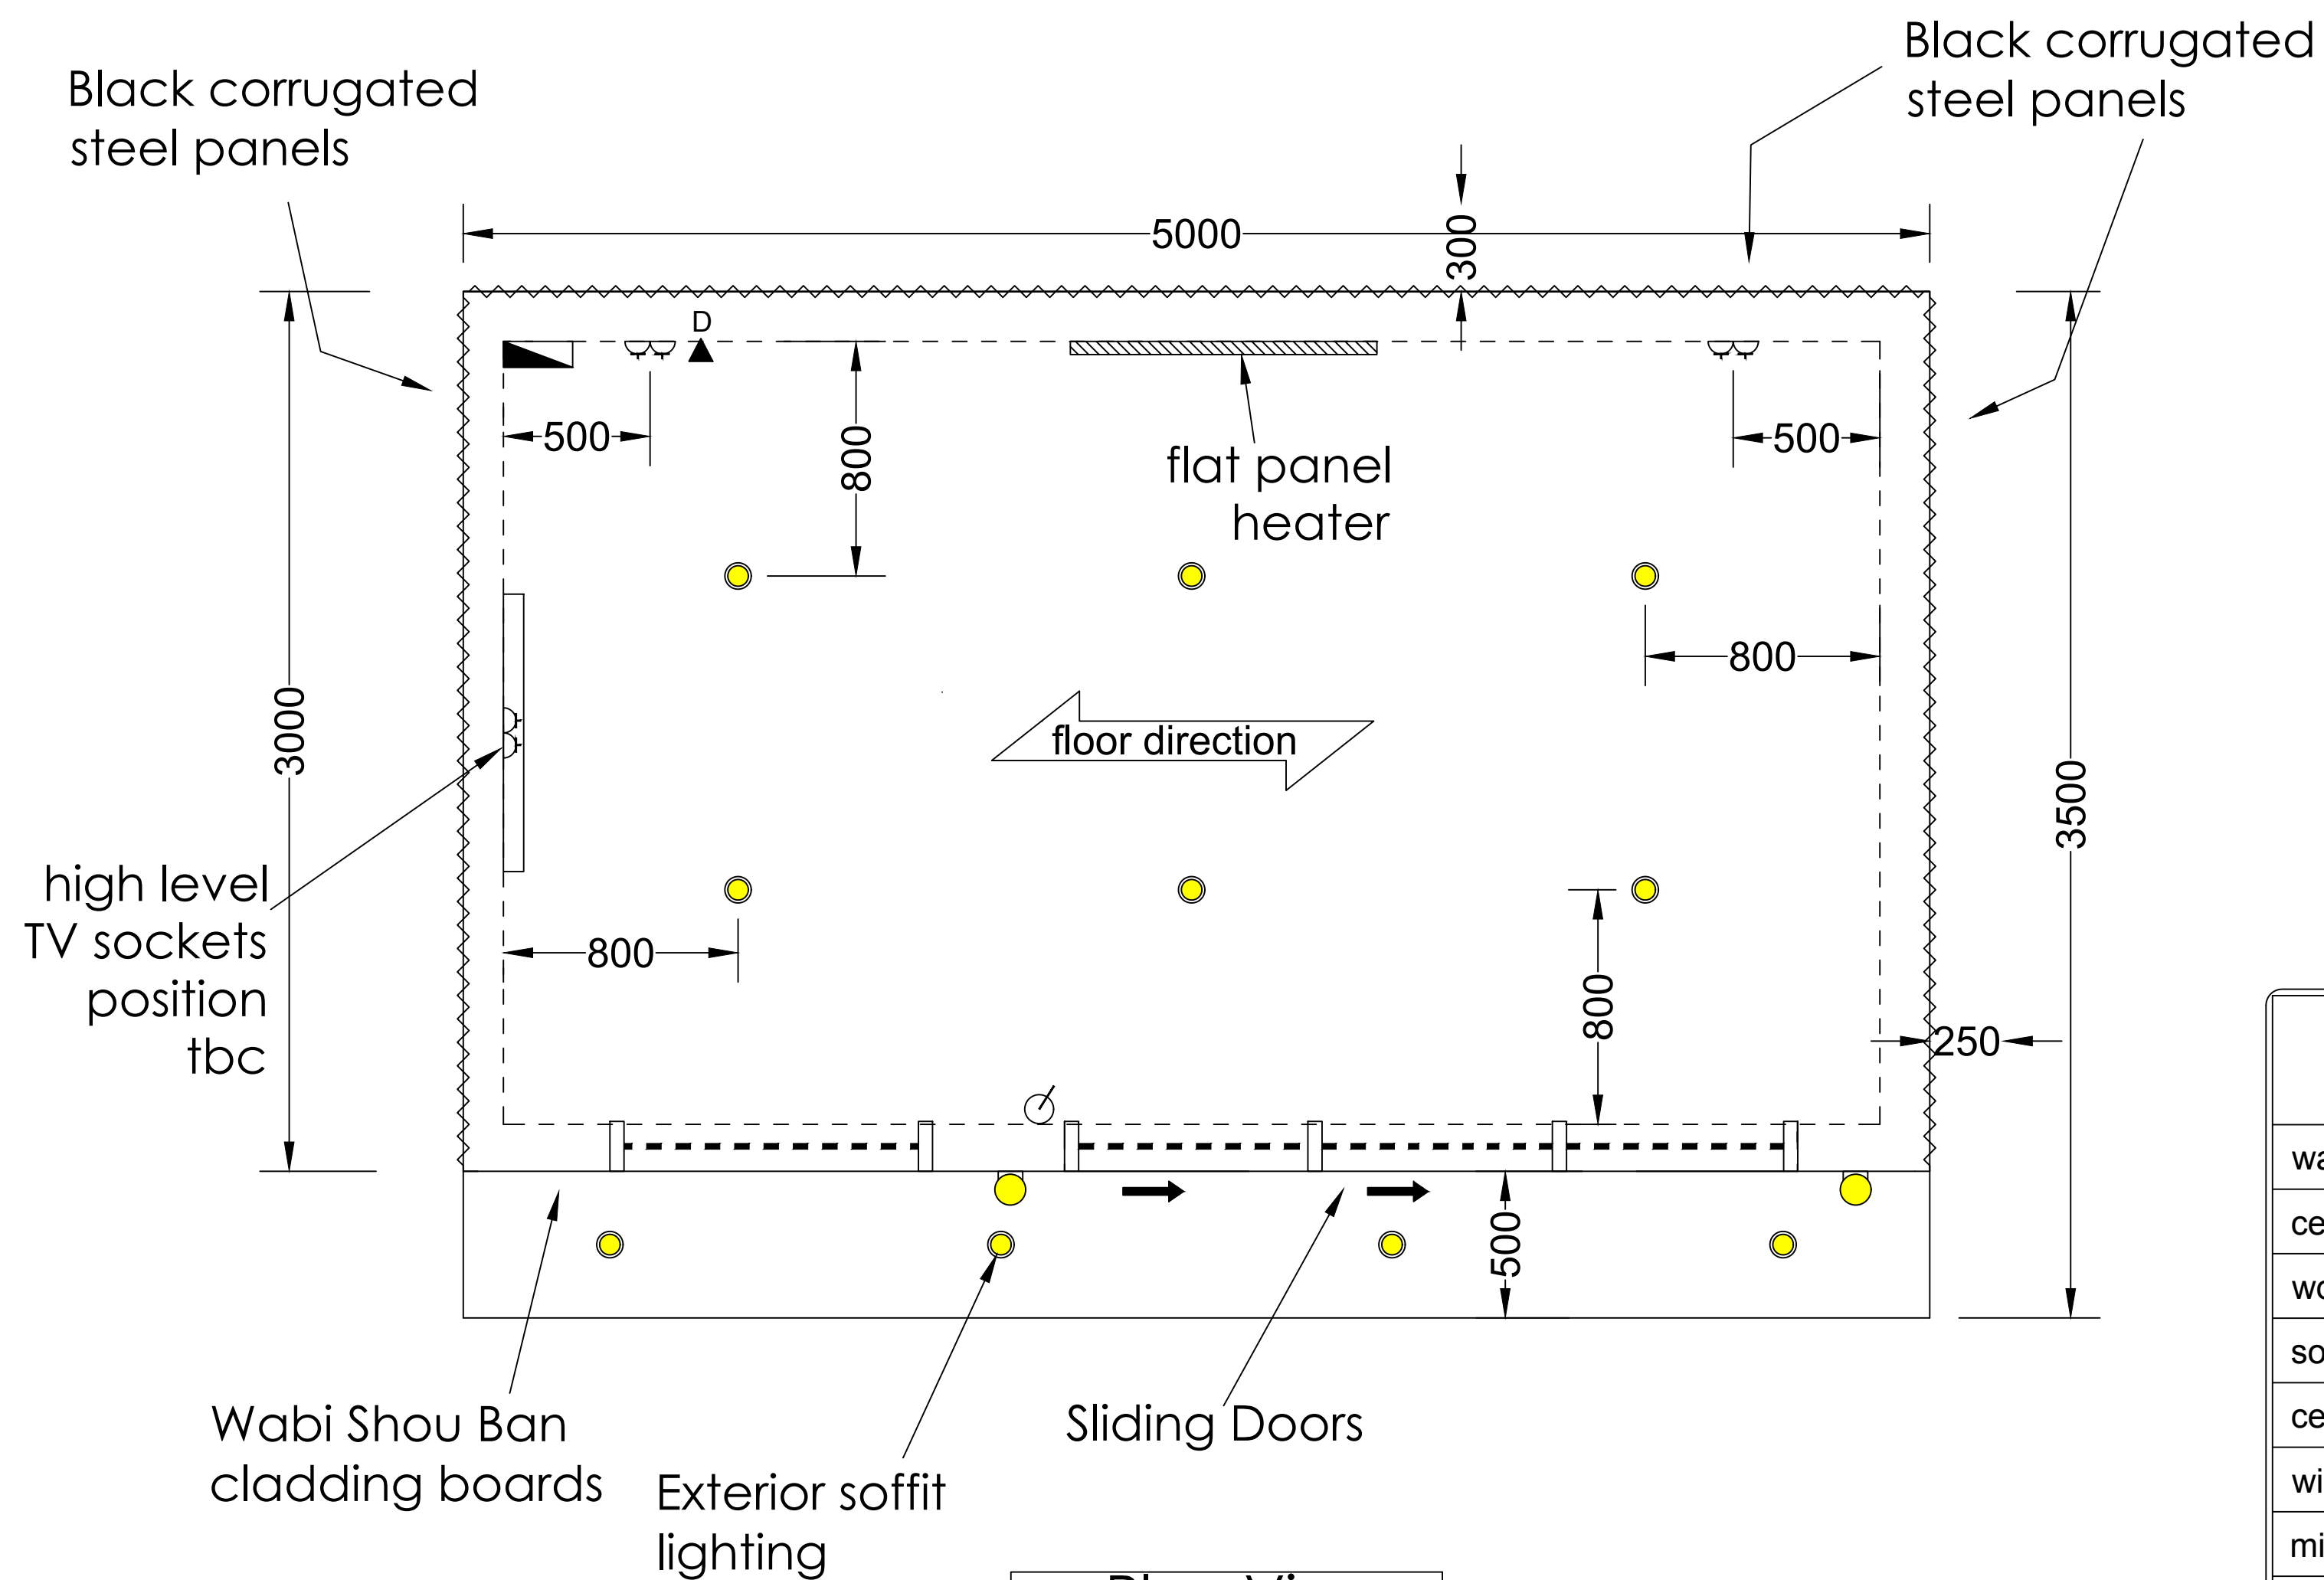

Plan View

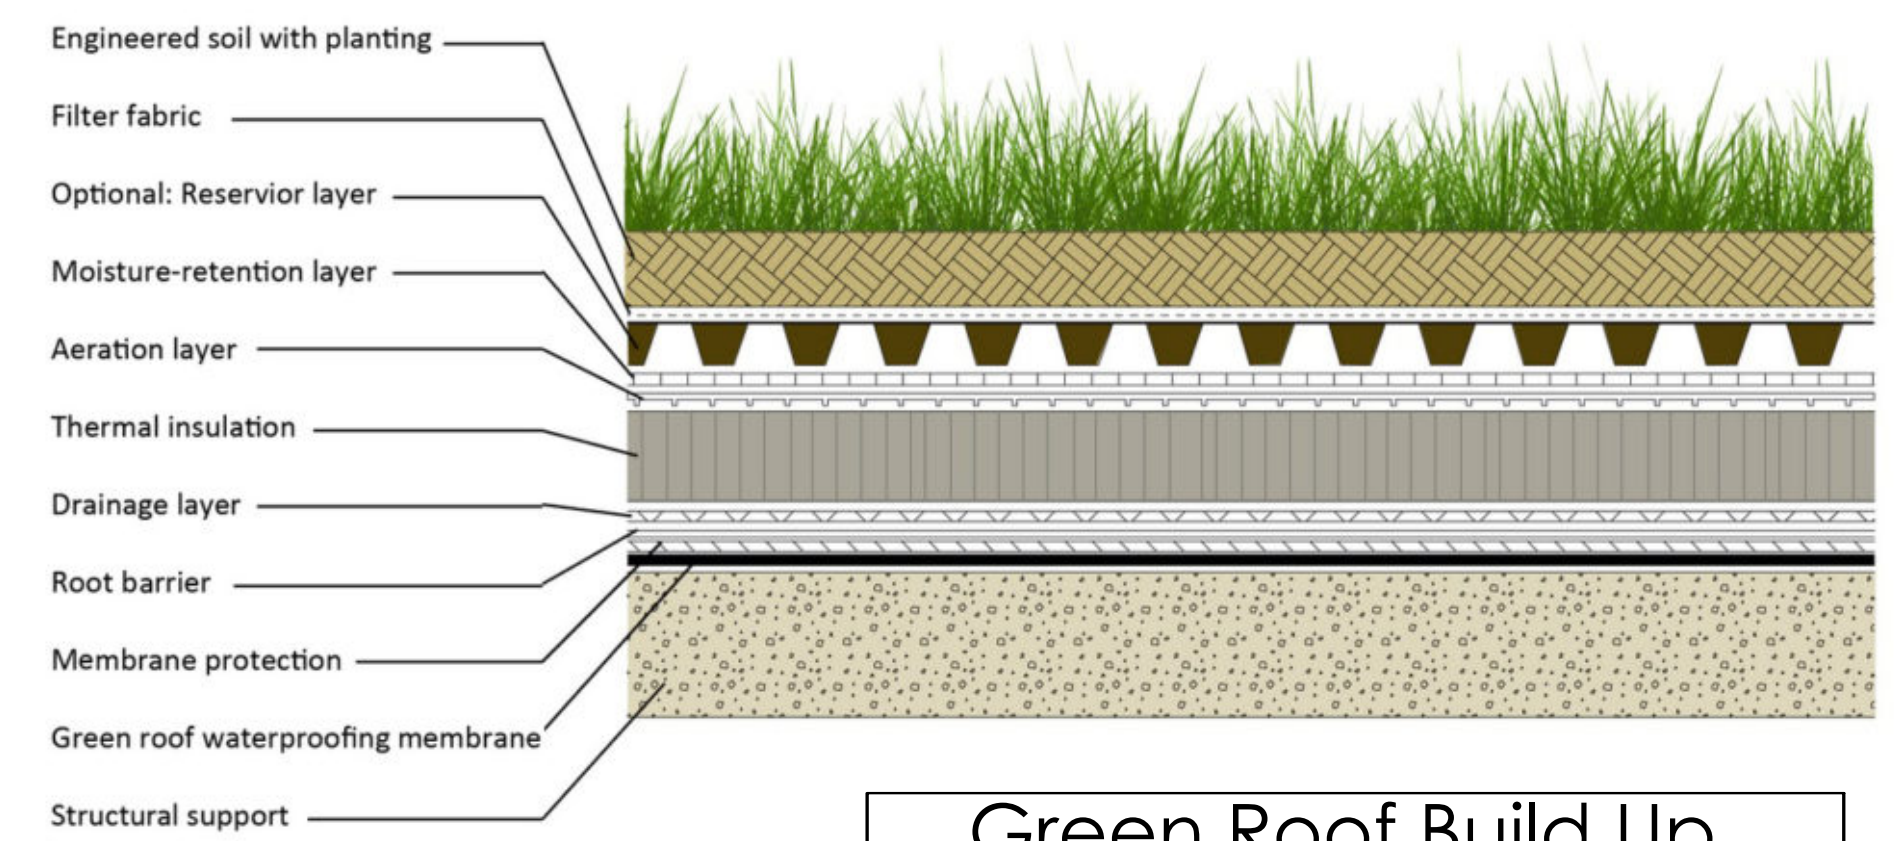

Green Roof Build Up

SPECIFICATION	
wall colour	matt white
ceiling colour	matt white
woodwork	satin white
sockets/switches	white
ceiling lights	white
windows	Ral 9005
min internal height	2115mm
Pergo flooring	Tundra Oak
external finish	Wabi Shou Ban

- Twin 13amp socket
- Data point
- Light switch
- Recessed LED lighting
- Wall light
- LED face-fix light
- Consumer unit

JAMES GRAY

MaxDeeley
89 Cloucester Ave, NW1 8LB
Sanctuary 7.5 x 3m

Proposed Layout

Scale N/A

20 - 04 - 2023 Rev B

Client Sign-off Required

CAD payments include for one revision only, any further revisions charged at £99.00 + vat each

It is the customers responsibility to ensure the site is prepared and level within the tolerance of plus or minus 50mm ahead of the installation, and free from any obstructions,root or masonry