


Photo : SIGNS 6a - showing existing advertisement signage on Crowndale Road

## SIGN 6a

SCALE - 1:20

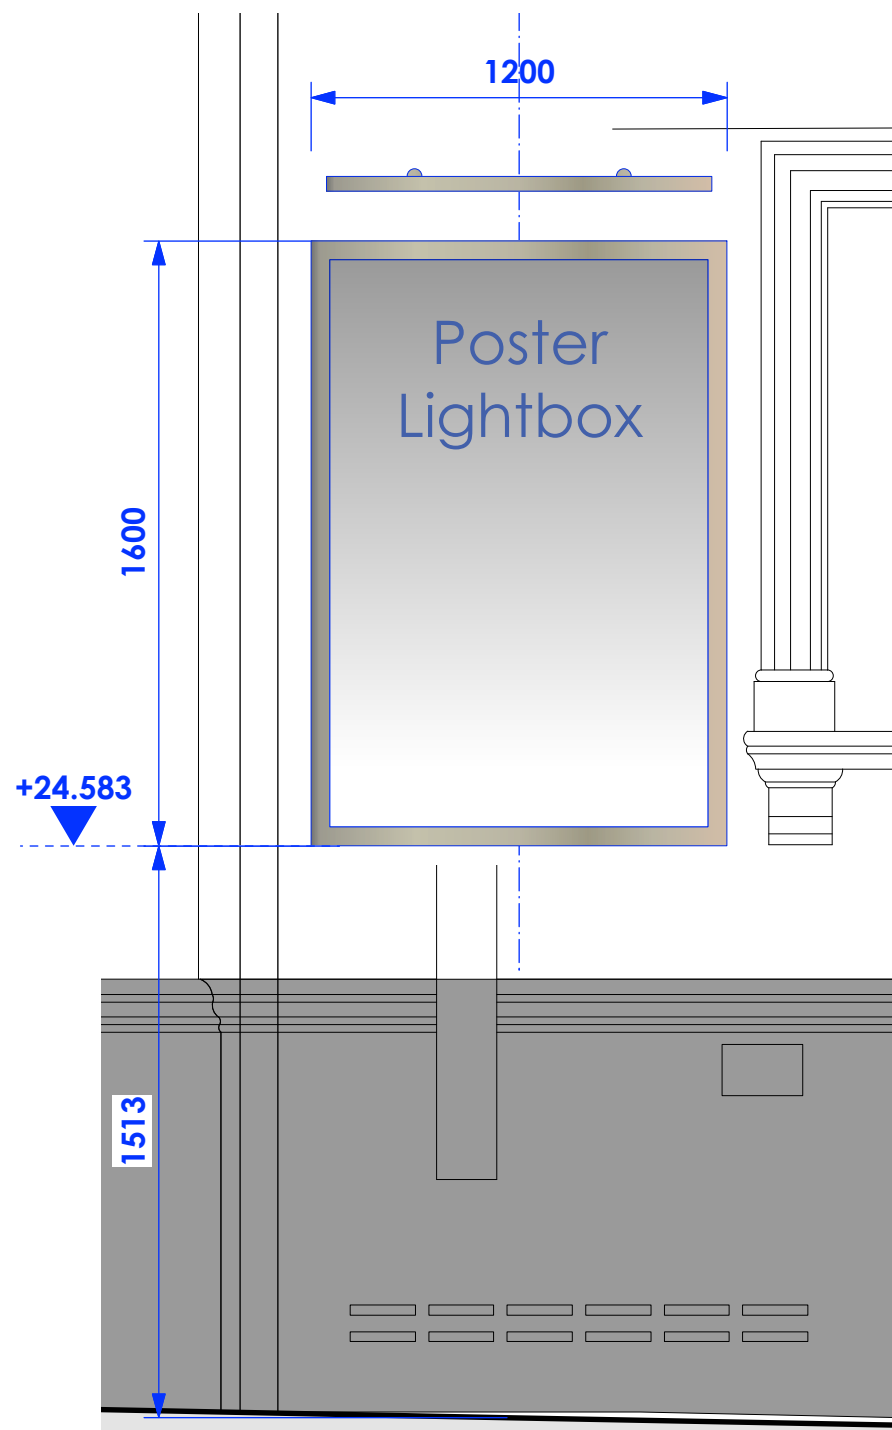

\* 6a : EXISTING SIGNAGE UPGRADED

### SIGNS 6 a

|                         |                                      |
|-------------------------|--------------------------------------|
| LOCATION                | Crowndale Road – GF                  |
| STATUS                  | EXISTING UPGRADED & PROPOSED NEW     |
| LEVEL                   | +24.583 (at base of sign)            |
| LEVEL FROM PAVEMENT     | from 1.513m (approx.)                |
| DIMENSIONS              | See details 60" x 40" Snap frames    |
| COLOUR(S)               | Coated to specialist brass finish    |
| MATERIAL(S)             | Snap Frame brass finish with patina. |
| DISTANCE FROM WALL FACE | Applied to wall face                 |
| ILLUMINATION STATE      | Static/intermittent                  |
| ILLUMINATION TYPE       | -                                    |
| LEVELS/BRIGHTNESS       | No more than 200cd/m2                |
| DETAIL                  | Koko events poster Snap frames       |
| SPECIAL FEATURES        | Illuminated by Linear light above    |

### Linear Light

|                         |                                   |
|-------------------------|-----------------------------------|
| LOCATION                | Crownale Road, GF                 |
| STATUS                  | PROPOSED - NEW                    |
| LEVEL                   | +26.314 (at base of sign)         |
| LEVEL FROM PAVEMENT     | 3.244m                            |
| DIMENSIONS              | 1020(W) x 100(D)mm                |
| COLOUR(S)               | Antique Brass Patina              |
| MATERIAL(S)             | Brass                             |
| DISTANCE FROM WALL FACE | Applied to wall face              |
| ILLUMINATION STATE      | Static                            |
| ILLUMINATION TYPE       | Not illuminated                   |
| LEVELS/BRIGHTNESS       | N/A                               |
| DETAIL                  | LED ECCO lux Through linear light |
| SPECIAL FEATURES        | Linear wall picture light         |



Image showing Aged Brass for Screen Frame & Linear Wall Picture Lights

### NOTE:

Design Option to change the surrounds to the external TV screens. If this is Accepted by planners, Client will need to confirm Final Acceptance.

18.10.2022



### PLANNING

Archer Humphryes Architects

Basement  
Central House  
142 Central Street  
London, United Kingdom  
EC1V 8AR  
T: +44 (0) 20 7251 8555

|                |   |
|----------------|---|
| project title  | KOKO + Hope & Anchor + Bayham Place<br>Camden, London |
| drawing title  | PROPOSED SIGNAGE DETAILS<br>CROWNDALE ROAD            |
| drawing number | AHA/KKR/ PR /2015N                                    |
| scale          | 1:20 @A1  |
| date           | 16.02.22  |
| drawn          | PD  |
| checked        | DA  |
| revision       | -   |