



ALL INDICATED DIMENSIONS ARE INDICATIVE AND MUST BE CHECKED AND VERIFIED ON SITE BY THE MAIN CONTRACTOR BEFORE COMMENCEMENT OF ANY FABRICATION DRAWINGS OR WORK ON SITE.

THIS DRAWING IS TO BE READ IN CONJUNCTION WITH ALL RELATED ARCHITECTURAL DRAWINGS, REPORTS AND OTHER RELEVANT INFORMATION.

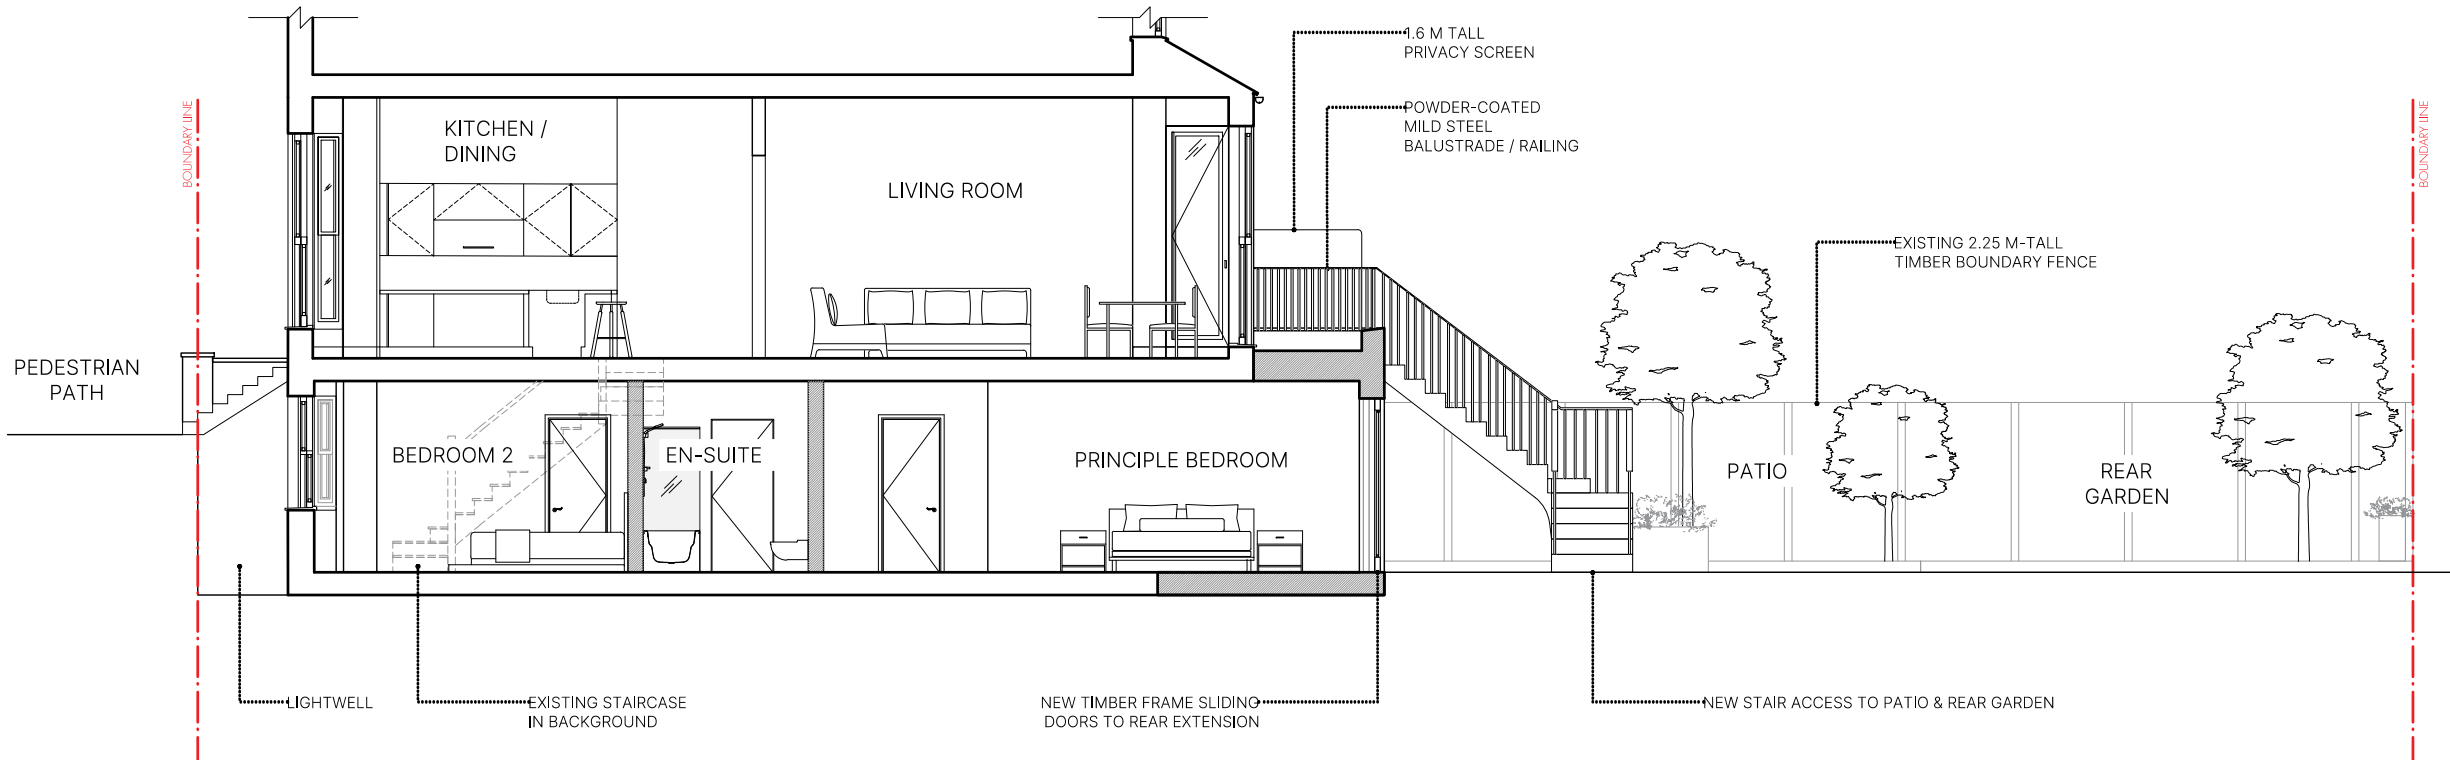

A	24.04.2023	ALTERATIONS REQUESTED BY PLANNING - INCLUDING TERRACE OFFSET FROM NO.49 SIDE, GROUND & FIRST FLOOR TIMBER WINDOWS, CENTRAL HORIZONTAL DIVIDER FOR FF DOOR
REV	DATE	DESCRIPTION

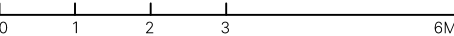

PROJECT

47A

PRIMROSE GARDENS

LONDON NW3 4UL

NO

1852

DRAWING

PROPOSED

LONG SECTION AA

FACING EAST

NO

PP.300

STAGE

PLANNING

REV

A

DATE

SCALE / PAPER SIZE

APRIL 2023

1:100 / A3