



PROPOSED LOCATION PLAN

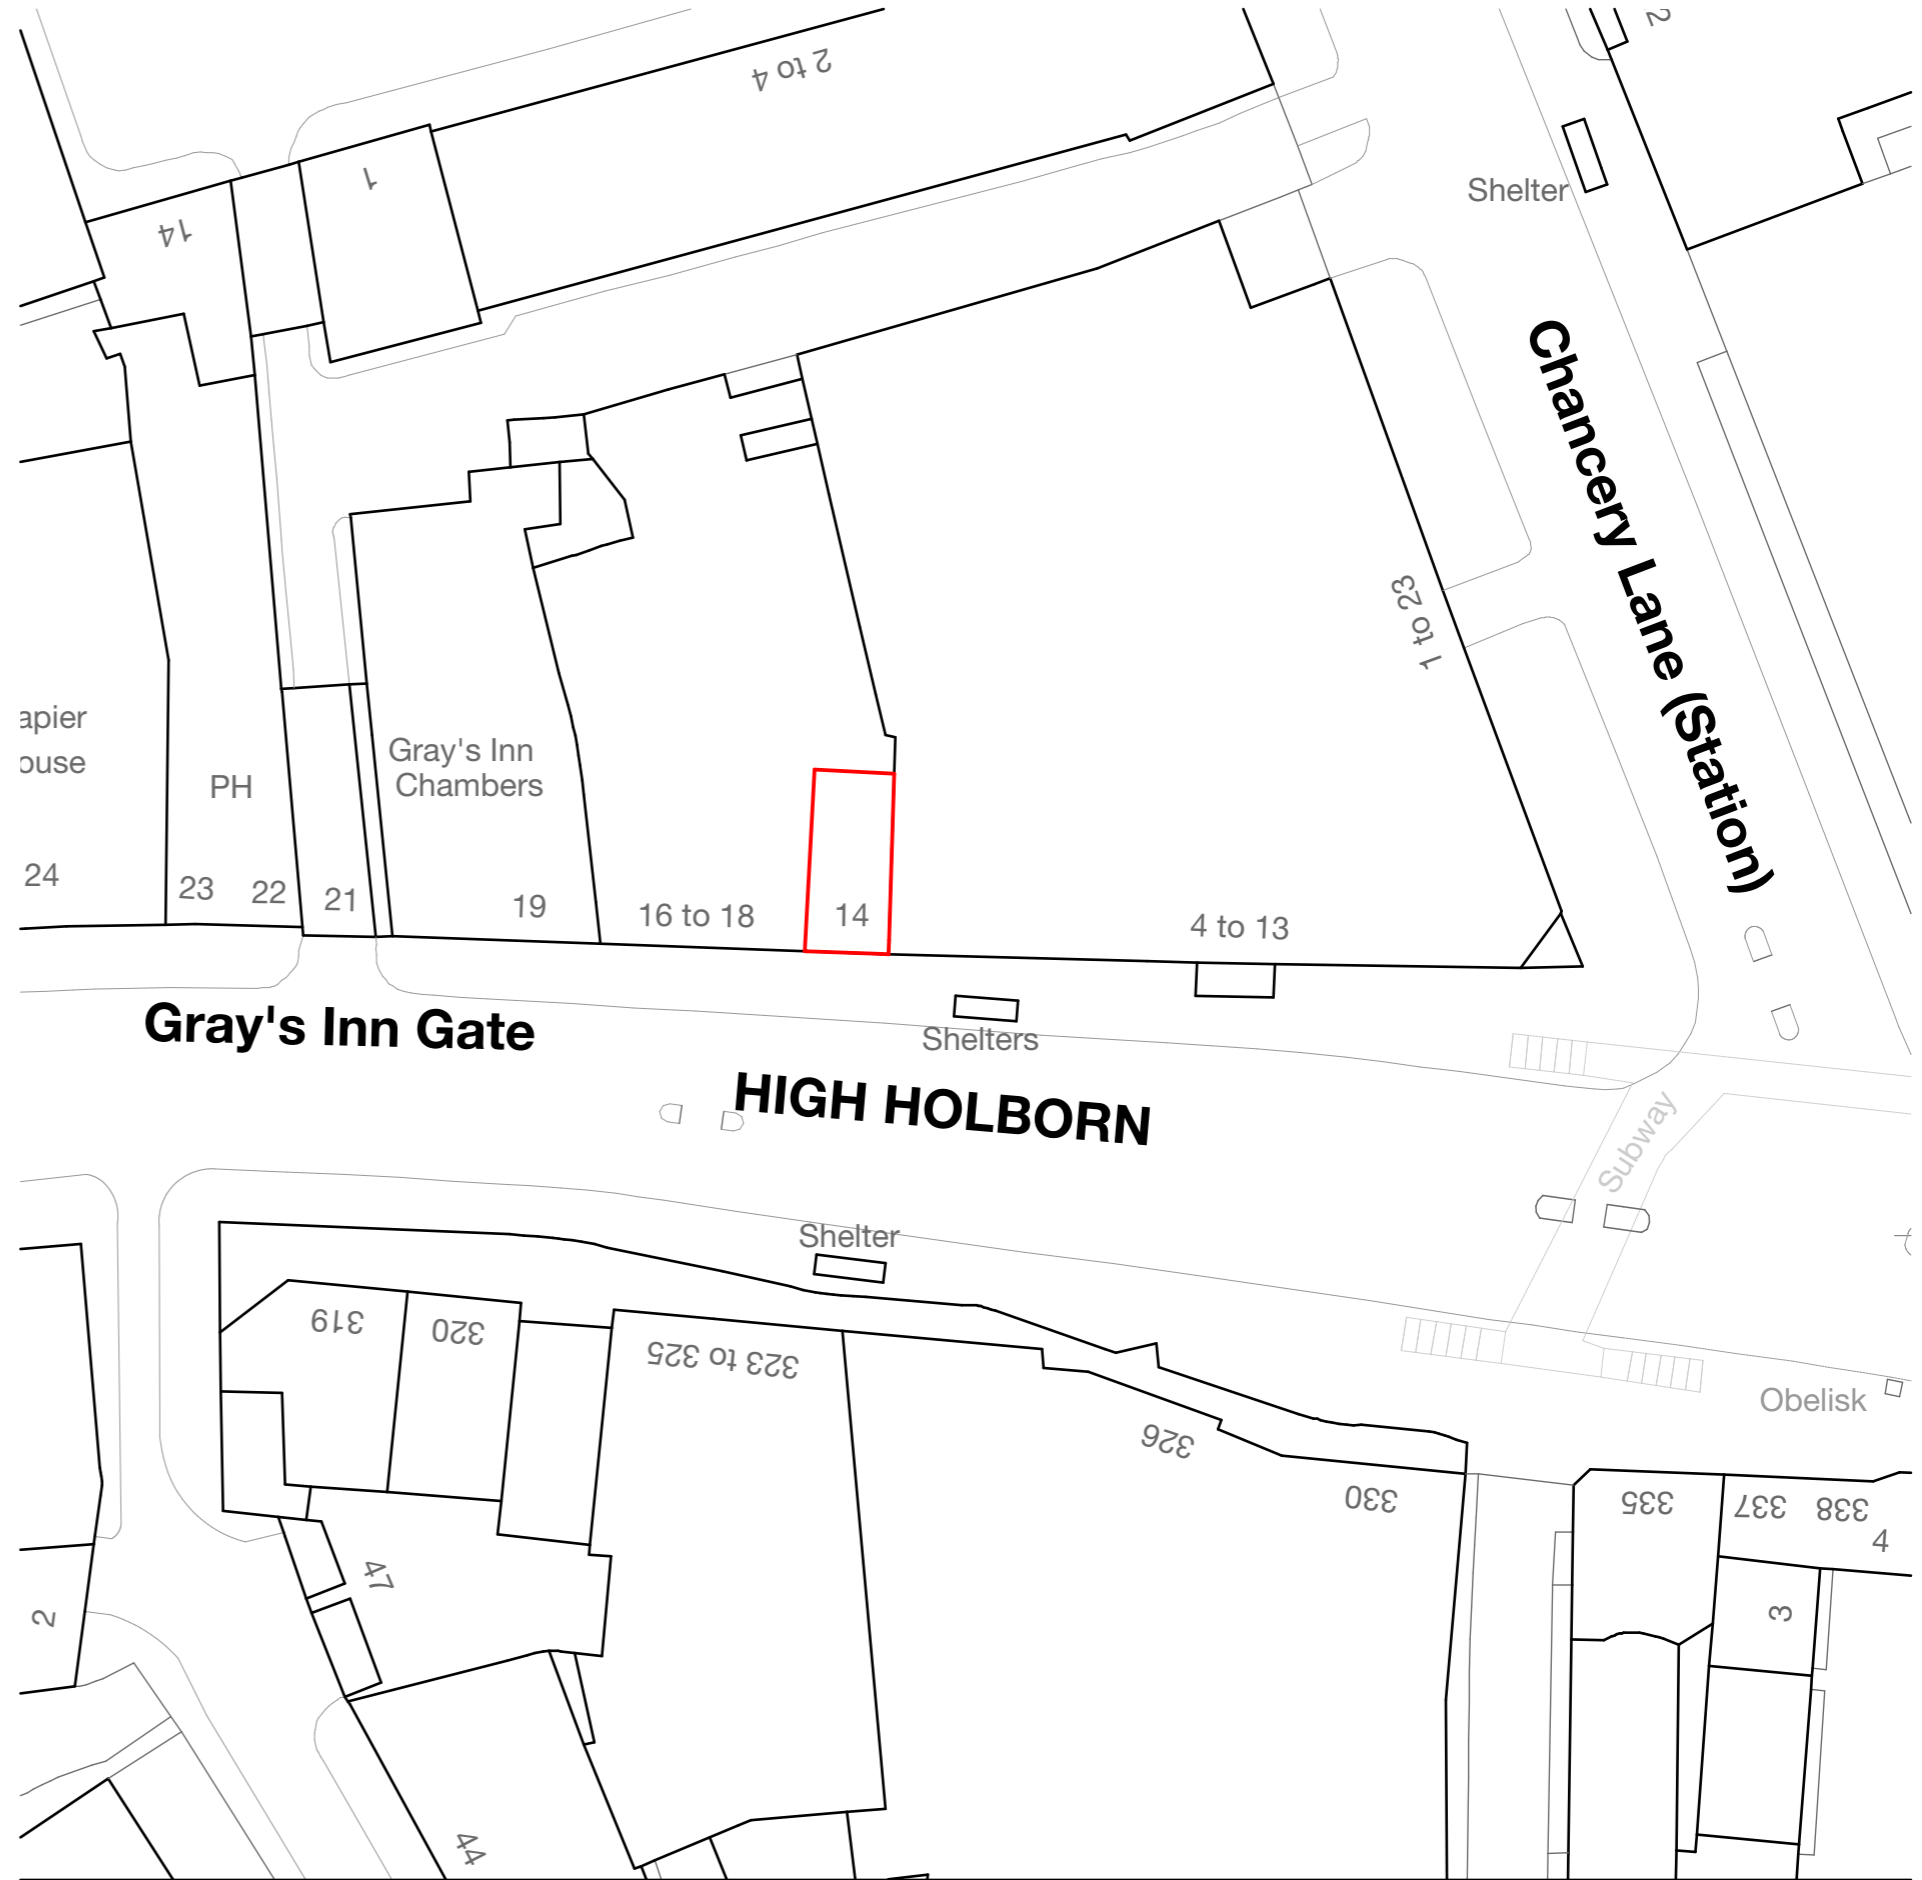

BLOCK PLAN

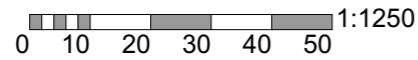

architecture design limited

The Fitted Rigging House
Anchor Wharf,
The Historic Dockyard,
Chatham, Kent, ME4 4TZ

+44 (0)1634 791166
www.adesign.ltd
/adesignlimited
registered in England and Wales, No.08419252

This document and its design content is copyright ©. It shall be read in conjunction with all other associated project information including models, specifications, schedules and related consultants documents. Do not scale from documents. All dimensions to be checked on site. Immediately report any discrepancies, errors or omissions on this document to the Originator. If in doubt ASK.

Originator: **Kamlesh Singh**
Checked by: **MAP**
Client: **Starbucks Coffee Company**

site address: **14 High Holborn, London, WC1V 6BX**

SBUX High Holborn 14
Drawing no: **185.25/01.1** Status: **LPA Approval**
Date: **17/11/2022** Time: **10:55**
Scale: **1:500, 1:1250@A3**

Location and Block Plans

