


1 no. new upper/outer shutter panel as K13/112

New shutter box inner lining as K13/114.
Copy detail from window pW-F-03

New shutter bar to match existing as ironmongery schedule

New shutter box inner lining as K13/114.
Copy detail from window pW-F-03


A SHUTTER ELEVATION
DET-57 EXISTING - pW-G-01

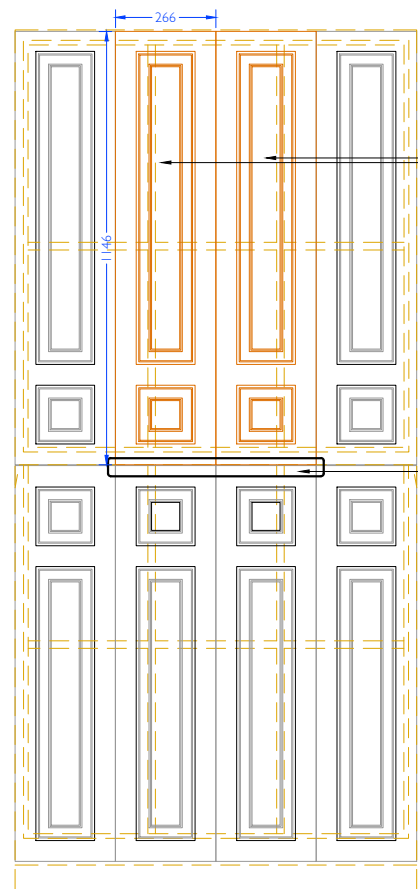

2 no. new upper/outer shutter panels as K13/112

Existing shutter bar overhauled

B SHUTTER ELEVATION
DET-57 EXISTING - pW-G-02

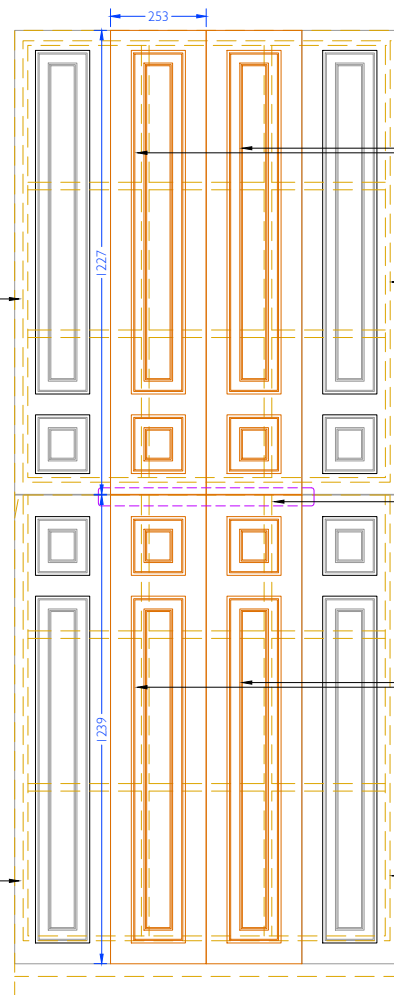

2 no. new upper/outer shutter panels as K13/112

New shutter box inner lining as K13/114.
Copy detail from window pW-F-03

New shutter box inner lining as K13/112.
Copy detail from window pW-F-03


New shutter bar to match existing as ironmongery schedule

2 no. new lower/outer shutter panels as K13/112

New shutter box inner lining as K13/114.
Copy detail from window pW-F-03

New shutter box inner lining as K13/114.
Copy detail from window pW-F-03

C SHUTTER ELEVATION
DET-57 EXISTING - pW-F-01

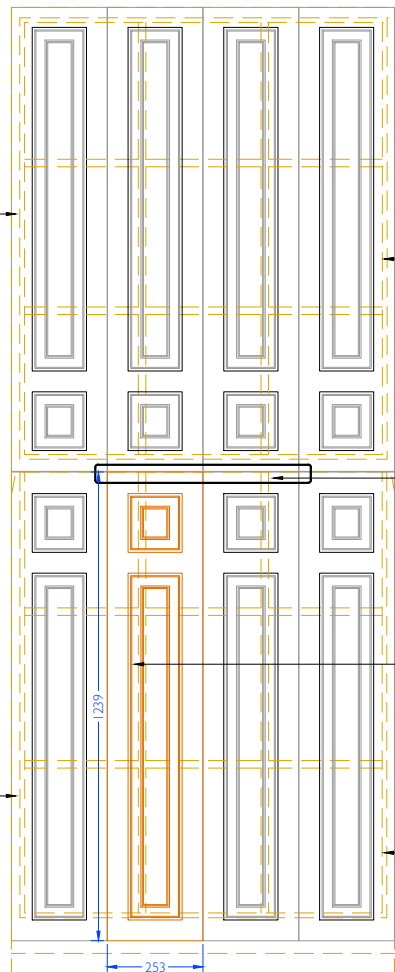


New shutter box inner lining as K13/114.
Copy detail from window pW-F-03

Existing shutter bar overhauled

1 no. new lower/outer shutter panel as K13/112


New shutter box inner lining as K13/114.
Copy detail from window pW-F-03

D SHUTTER ELEVATION
DET-57 EXISTING - pW-F-02

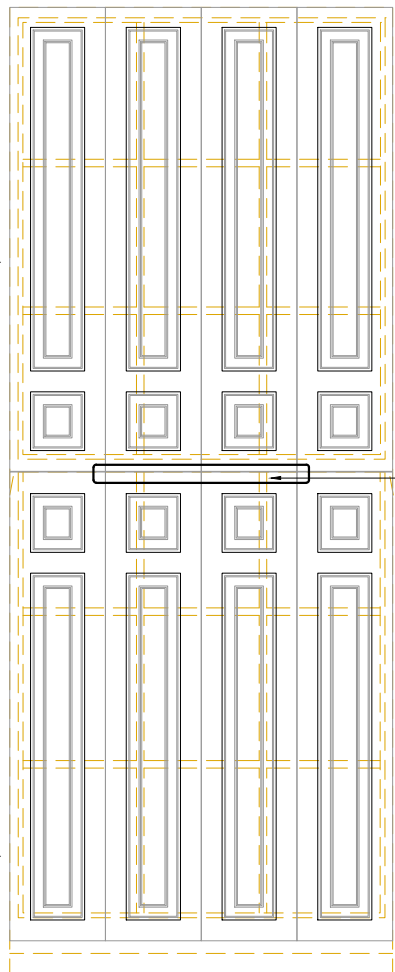


Existing shutter bar overhauled

E SHUTTER ELEVATION
DET-57 EXISTING - pW-F-03

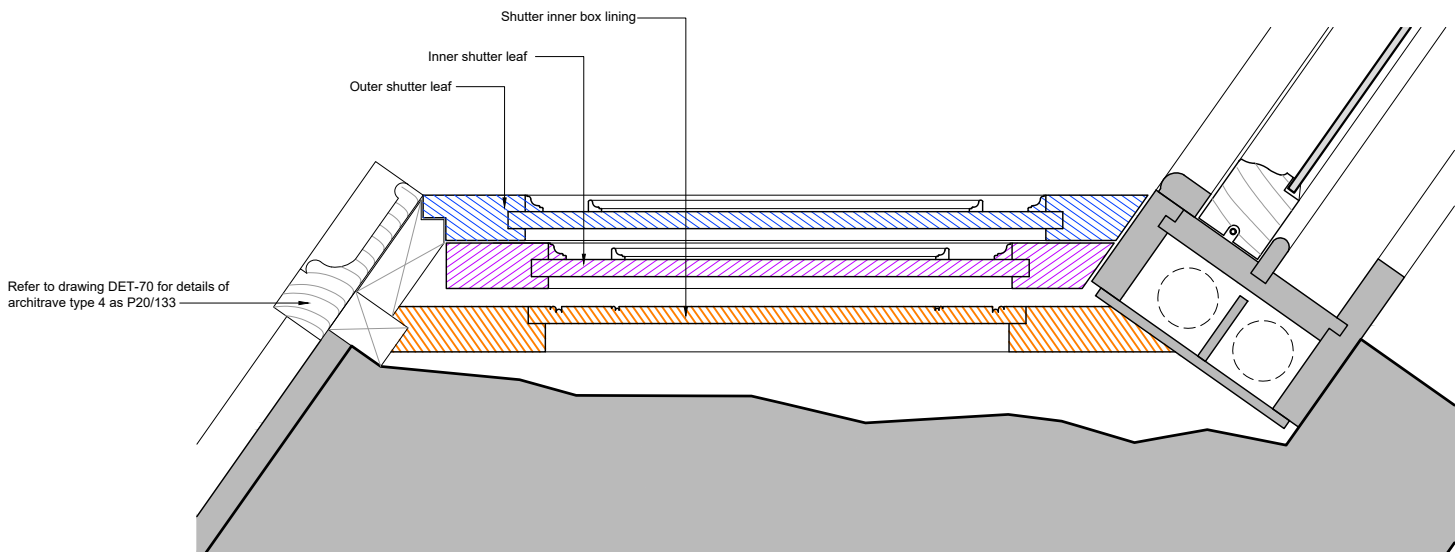

I SHUTTER ARRANGEMENT
DET-57 EXISTING TO BE REPAIRED Scale 1:2

ALL EXISTING JOINERY TO BE FULLY
STRIPPED & REPAIRED PRIOR TO
REDECORATION

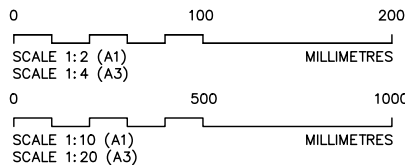

DO NOT SCALE DRAWINGS. THE CONTRACTOR IS RESPONSIBLE FOR CHECKING DIMENSIONS & ANY DISCREPANCY IS TO BE REFERRED TO THE ARCHITECT.

DIMENSIONS & SIZES GIVEN FOR PRICING PURPOSES ONLY. ALL EXISTING SHUTTERS TO BE MEASURED ON SITE. SHUTTER SIZES TO BE DETERMINED BY CONTRACTOR PRIOR TO MANUFACTURE. WORKSHOP DRAWINGS OF ALL SHUTTERS TO BE SUBMITTED TO ARCHITECT FOR APPROVAL PRIOR TO MANUFACTURE.

ALL EXISTING HINGES & FITTINGS TO BE OVERHAULED. ALL NEW HINGES & FITTINGS TO MATCH EXISTING.

T Tender Aug 22

REV. AMENDMENT DATE

**THOMAS
FORD
& PARTNERS**
CHARTERED
ARCHITECTS
SURVEYORS

177 KIRKDALE
SYDENHAM • LONDON • SE26 4QH
TEL 020 8659 3250 • FAX 020 8659 3146
EMAIL tfp@thomasford.co.uk

PROJECT
41 DOUGHTY STREET
RENOVATION
CAMDEN

TITLE
REPLACEMENT WINDOW SHUTTERS
AS PROPOSED

DRAWN	DATE	SCALES	CHECKED
Sed	Jun 22	1:10/2@A1	
PROJECT REF.	DWG. No.	REV	
381401	DET-57	T	