

SKETCH PLAN FOR 'CHEMLEY GARDENS'

TREE REF:


- T1: LARGE ACER
- T2: ACER
- T3: ASH
- T4: PRUNUS
- T5: PRUNUS
- T6: THUJA
- T7: MATURE SYCAMORE
- T8: MATURE MULTI-STEMMED SYCAMORE
- T9: PEAR
- T10: MULTI-STEMMED SYCAMORE

- Q2: MIXED SPECIES ELM / SYCAMORE

- T12: MATURE MULTI-STEMMED SYCAMORE
- T13: MATURE SYCAMORE
- T14: SYCAMORE
- T15: SYCAMORE
- T16: LELAND CYPRESS
- T17: ACER KRIMSON KING

- T20: PITOSPERUM
- T21: BIRCH

- T25: MATURE BIRCH
- T26: MATURE SYCAMORE
- T27: MATURE ASH
- T28: MATURE SYCAMORE
- T29: MATURE BEECH

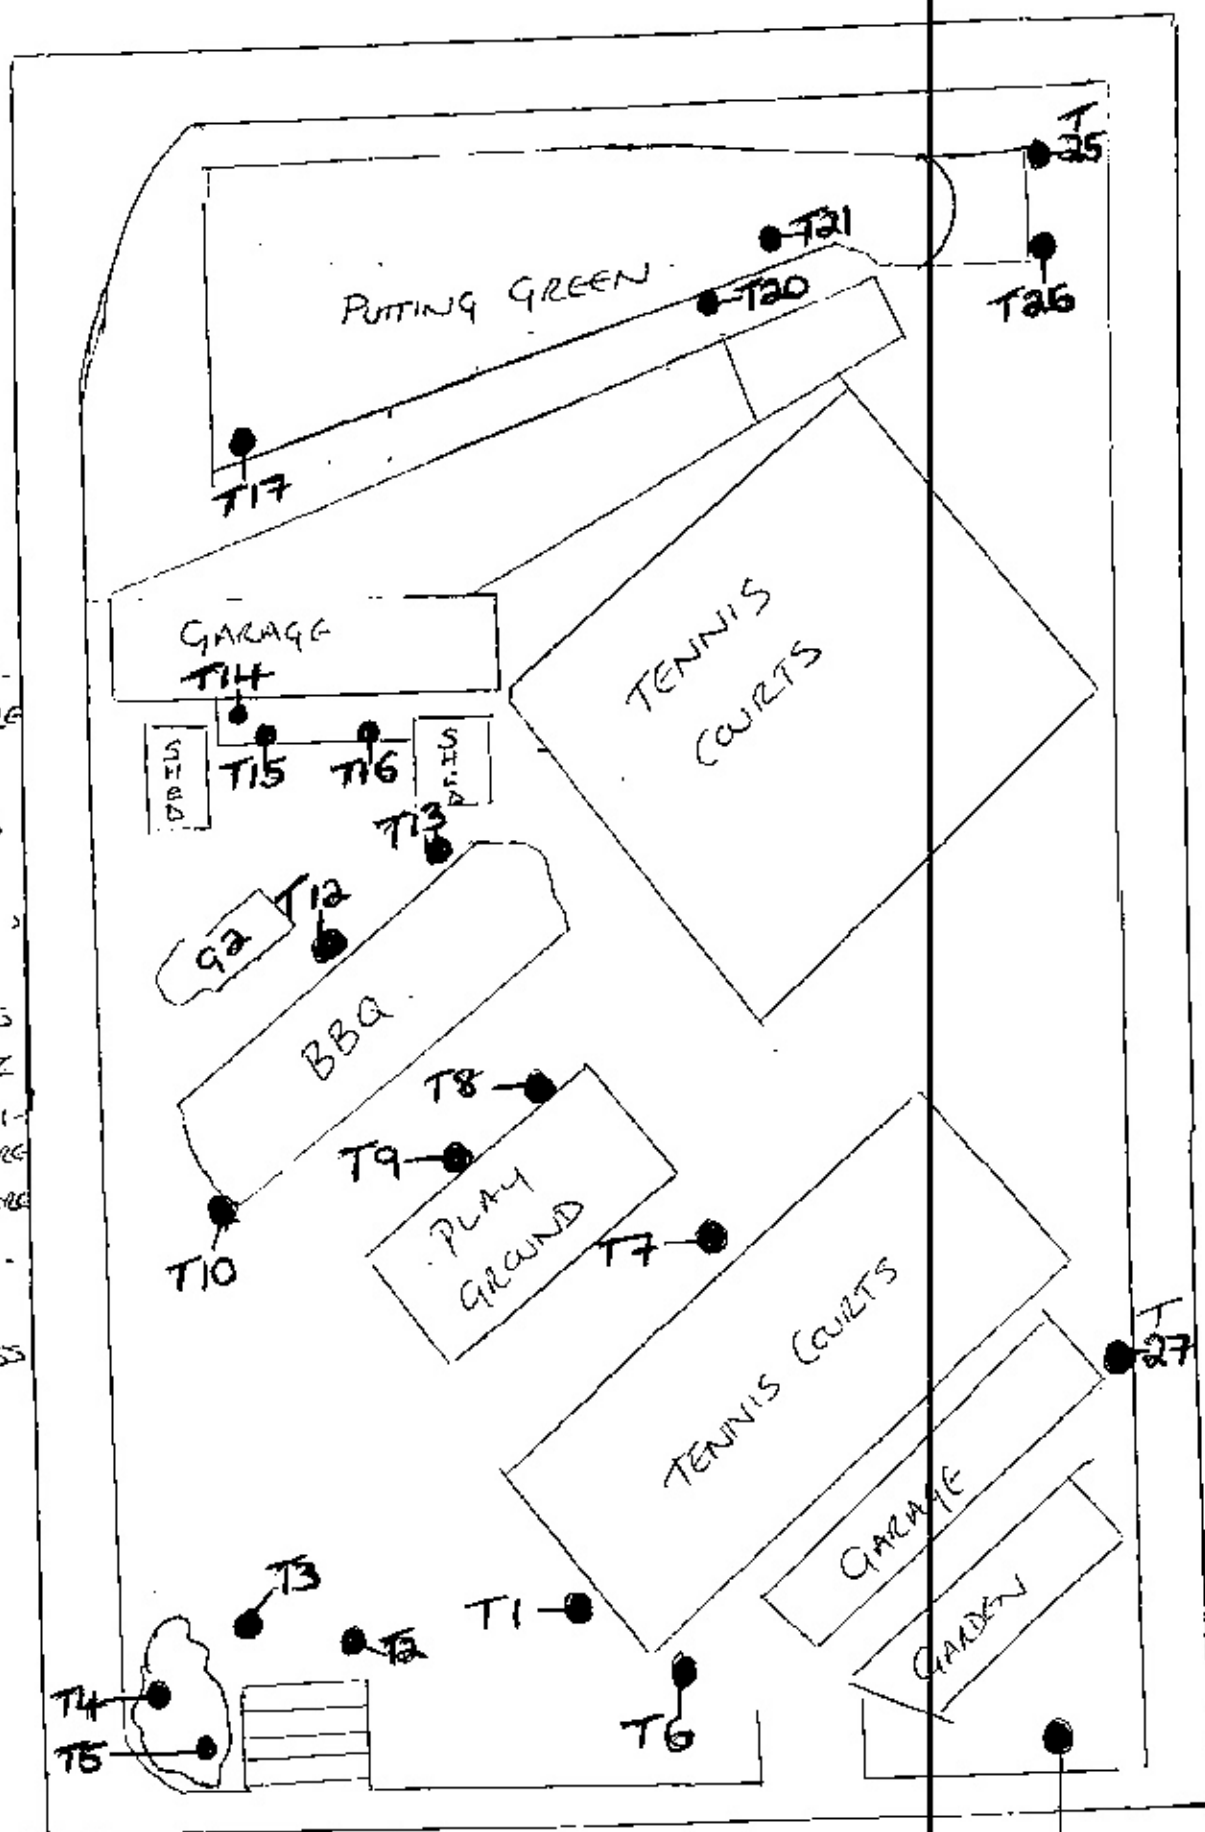

T29

No.
159



T28